



F.A.U. R.T.E.	SECTION	COUNTY	TOTAL SHEETS	SHEET NO.
2903	00-00047-00-FP	LAKE	180	143
STA 237+00 TO STA 239+00				
CONTRACT NO. 83845		ILLINOIS		

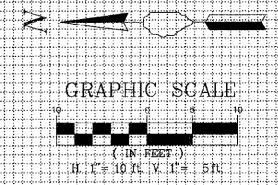

**GEWALT HAMILTON**  
 ASSOCIATES, INC.  
 CONSULTING ENGINEERS & SURVEYORS  
 860 Kennel Ridge Drive, Vernon Hills, IL 60061 Tel: 847-478-9700 Fax: 847-478-9701

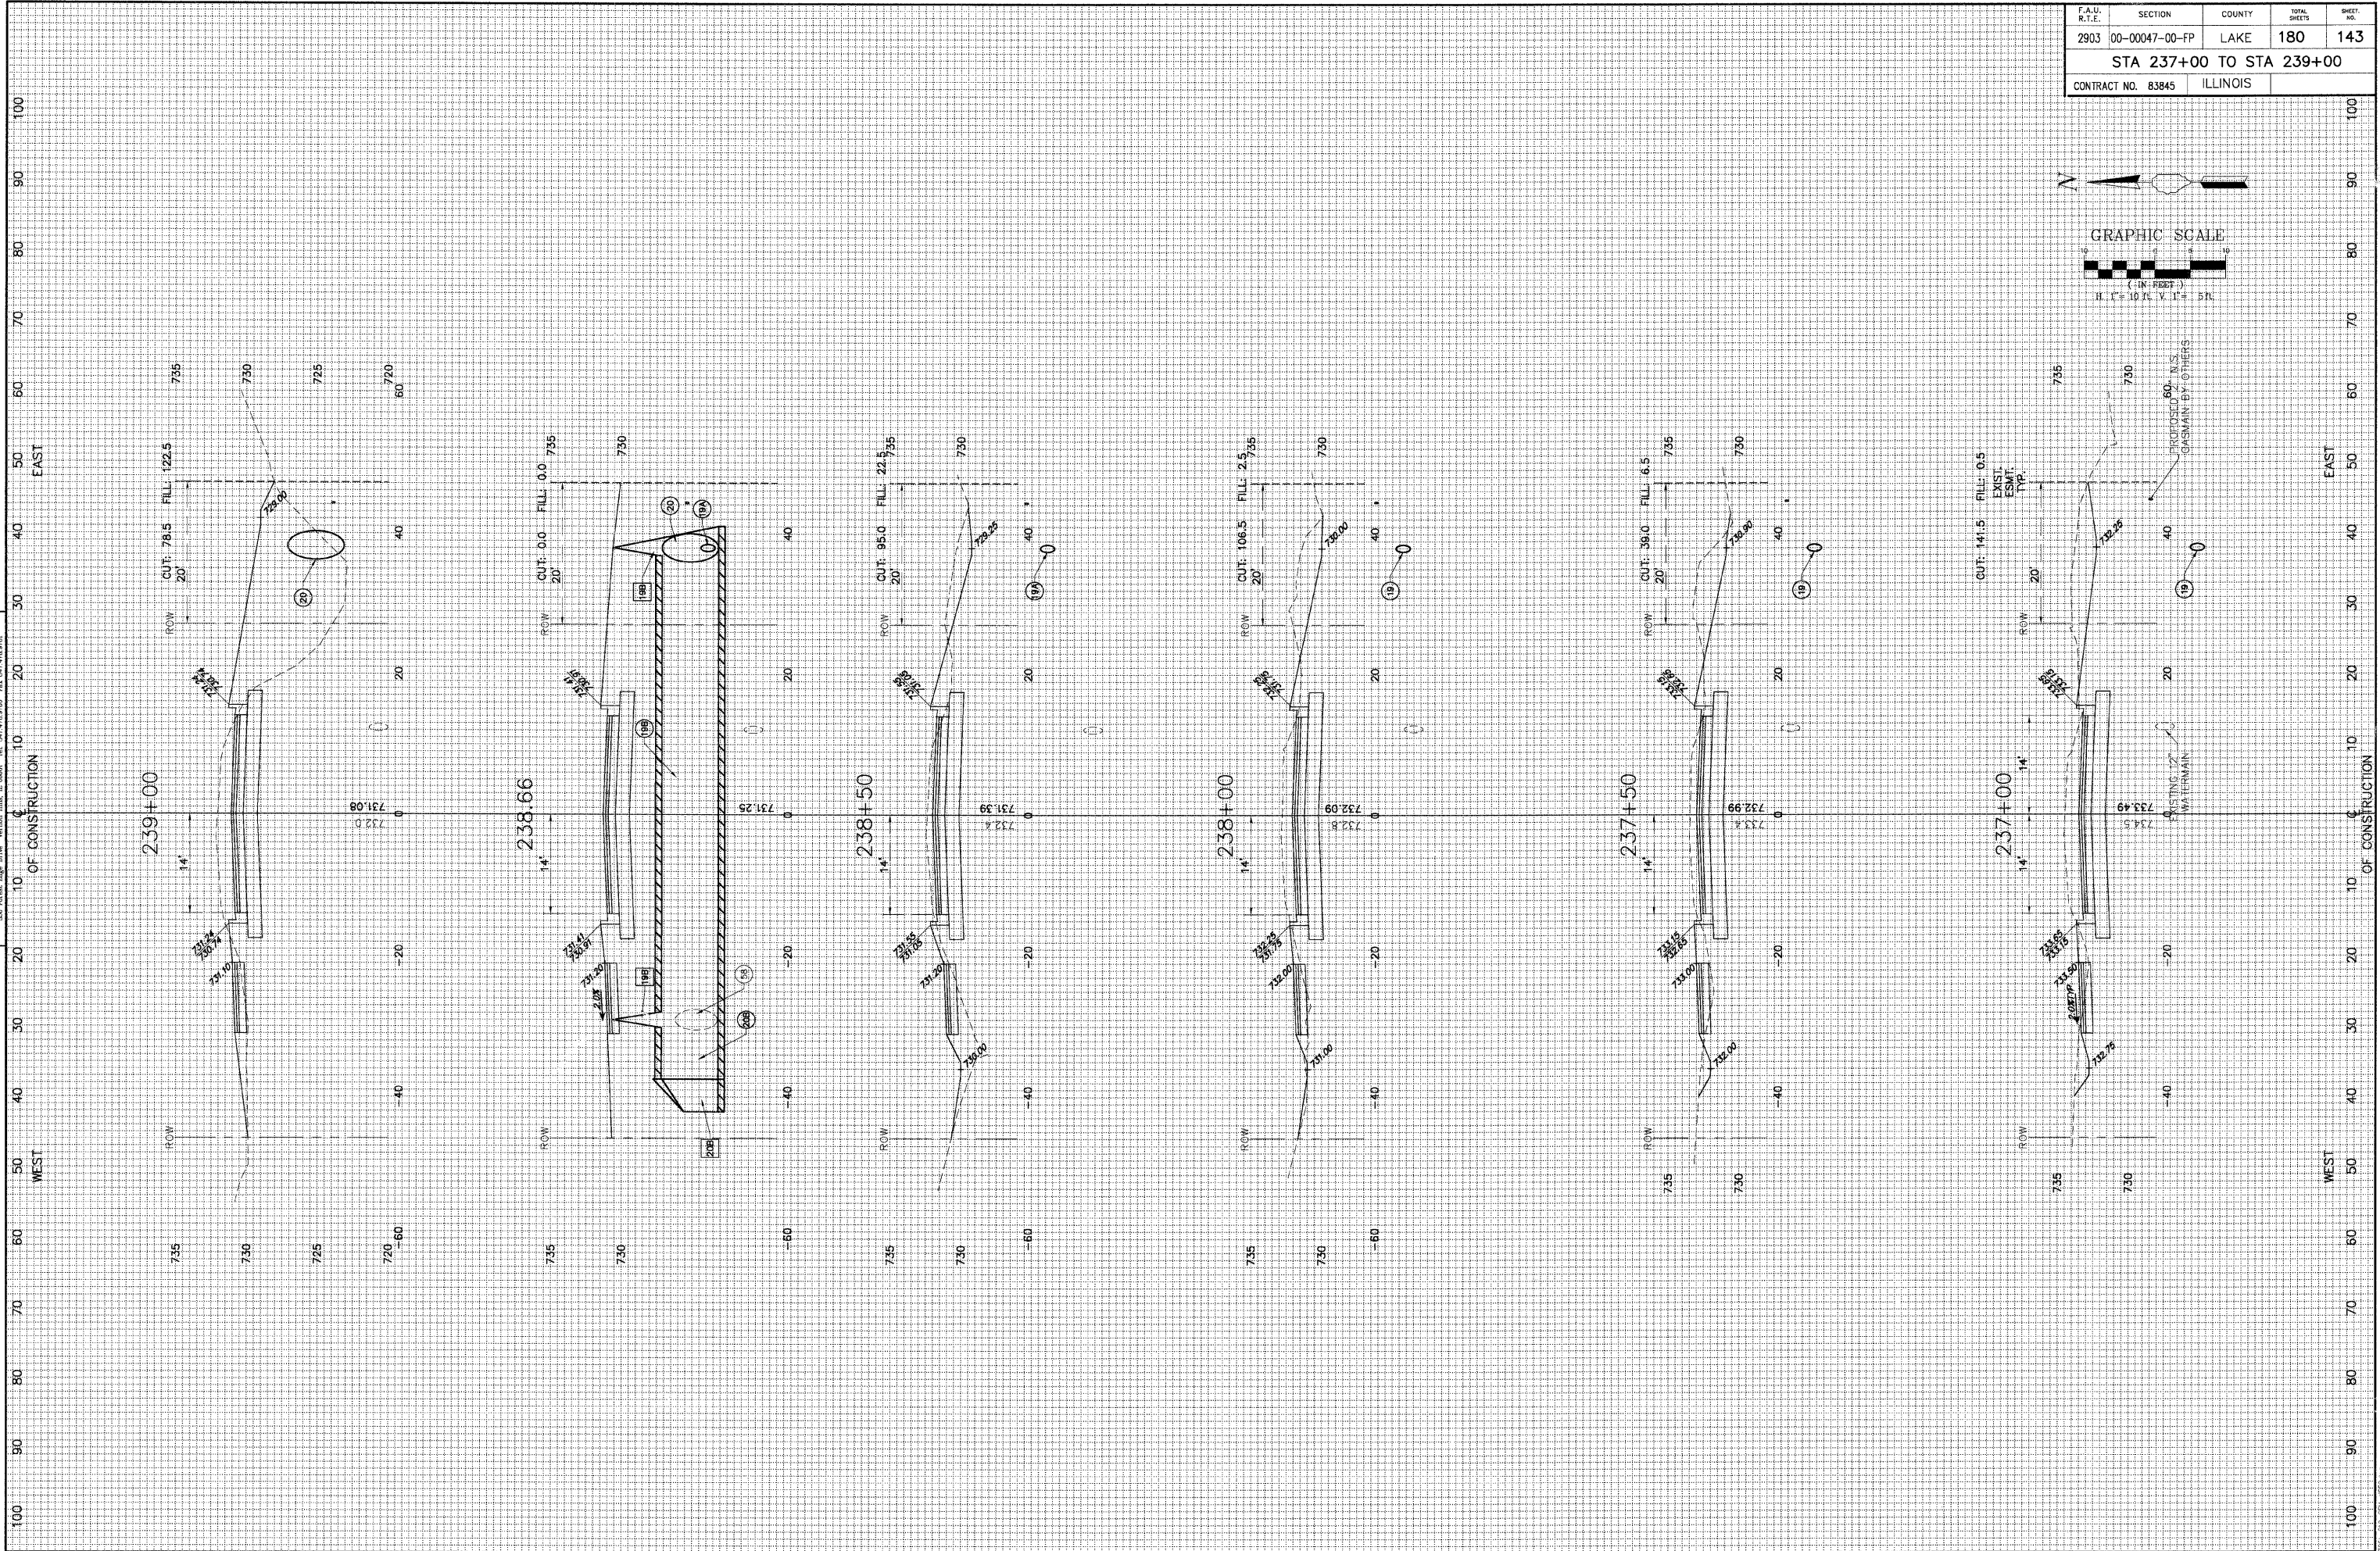

REVISION	DATE	REVISION	DATE
REV-5 PRE-FINAL SUB	07-20-09		
REV-7 PLANS STAGED	08-02-06		
REV-1 IDOT COMMENTS	02-03-06	PS&F SUBMITTAL	04-10-09

**CEMETERY ROAD**  
 SCALE: H:1"=10' V:1"=5'  
 DATE: 12-10-04  
 DRAWN BY: CGP  
 DESIGNED BY: IPG  
 CHECKED BY: BLS