



F.A.U. R.T.E.	SECTION	COUNTY	TOTAL SHEETS	SHEET NO.
2903	00-00047-00-FP	LAKE	180	145
STA 241+00 TO STA 243+00				
CONTRACT NO. 83845		ILLINOIS		

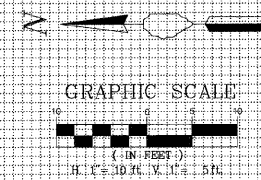

GEWALT HAMILTON
 ASSOCIATES, INC.
 CONSULTING ENGINEERS & SURVEYORS
 800 Forest Edge Drive
 Vernon Hills, IL 60061
 Tel. 847.478.8700 Fax. 847.478.8701

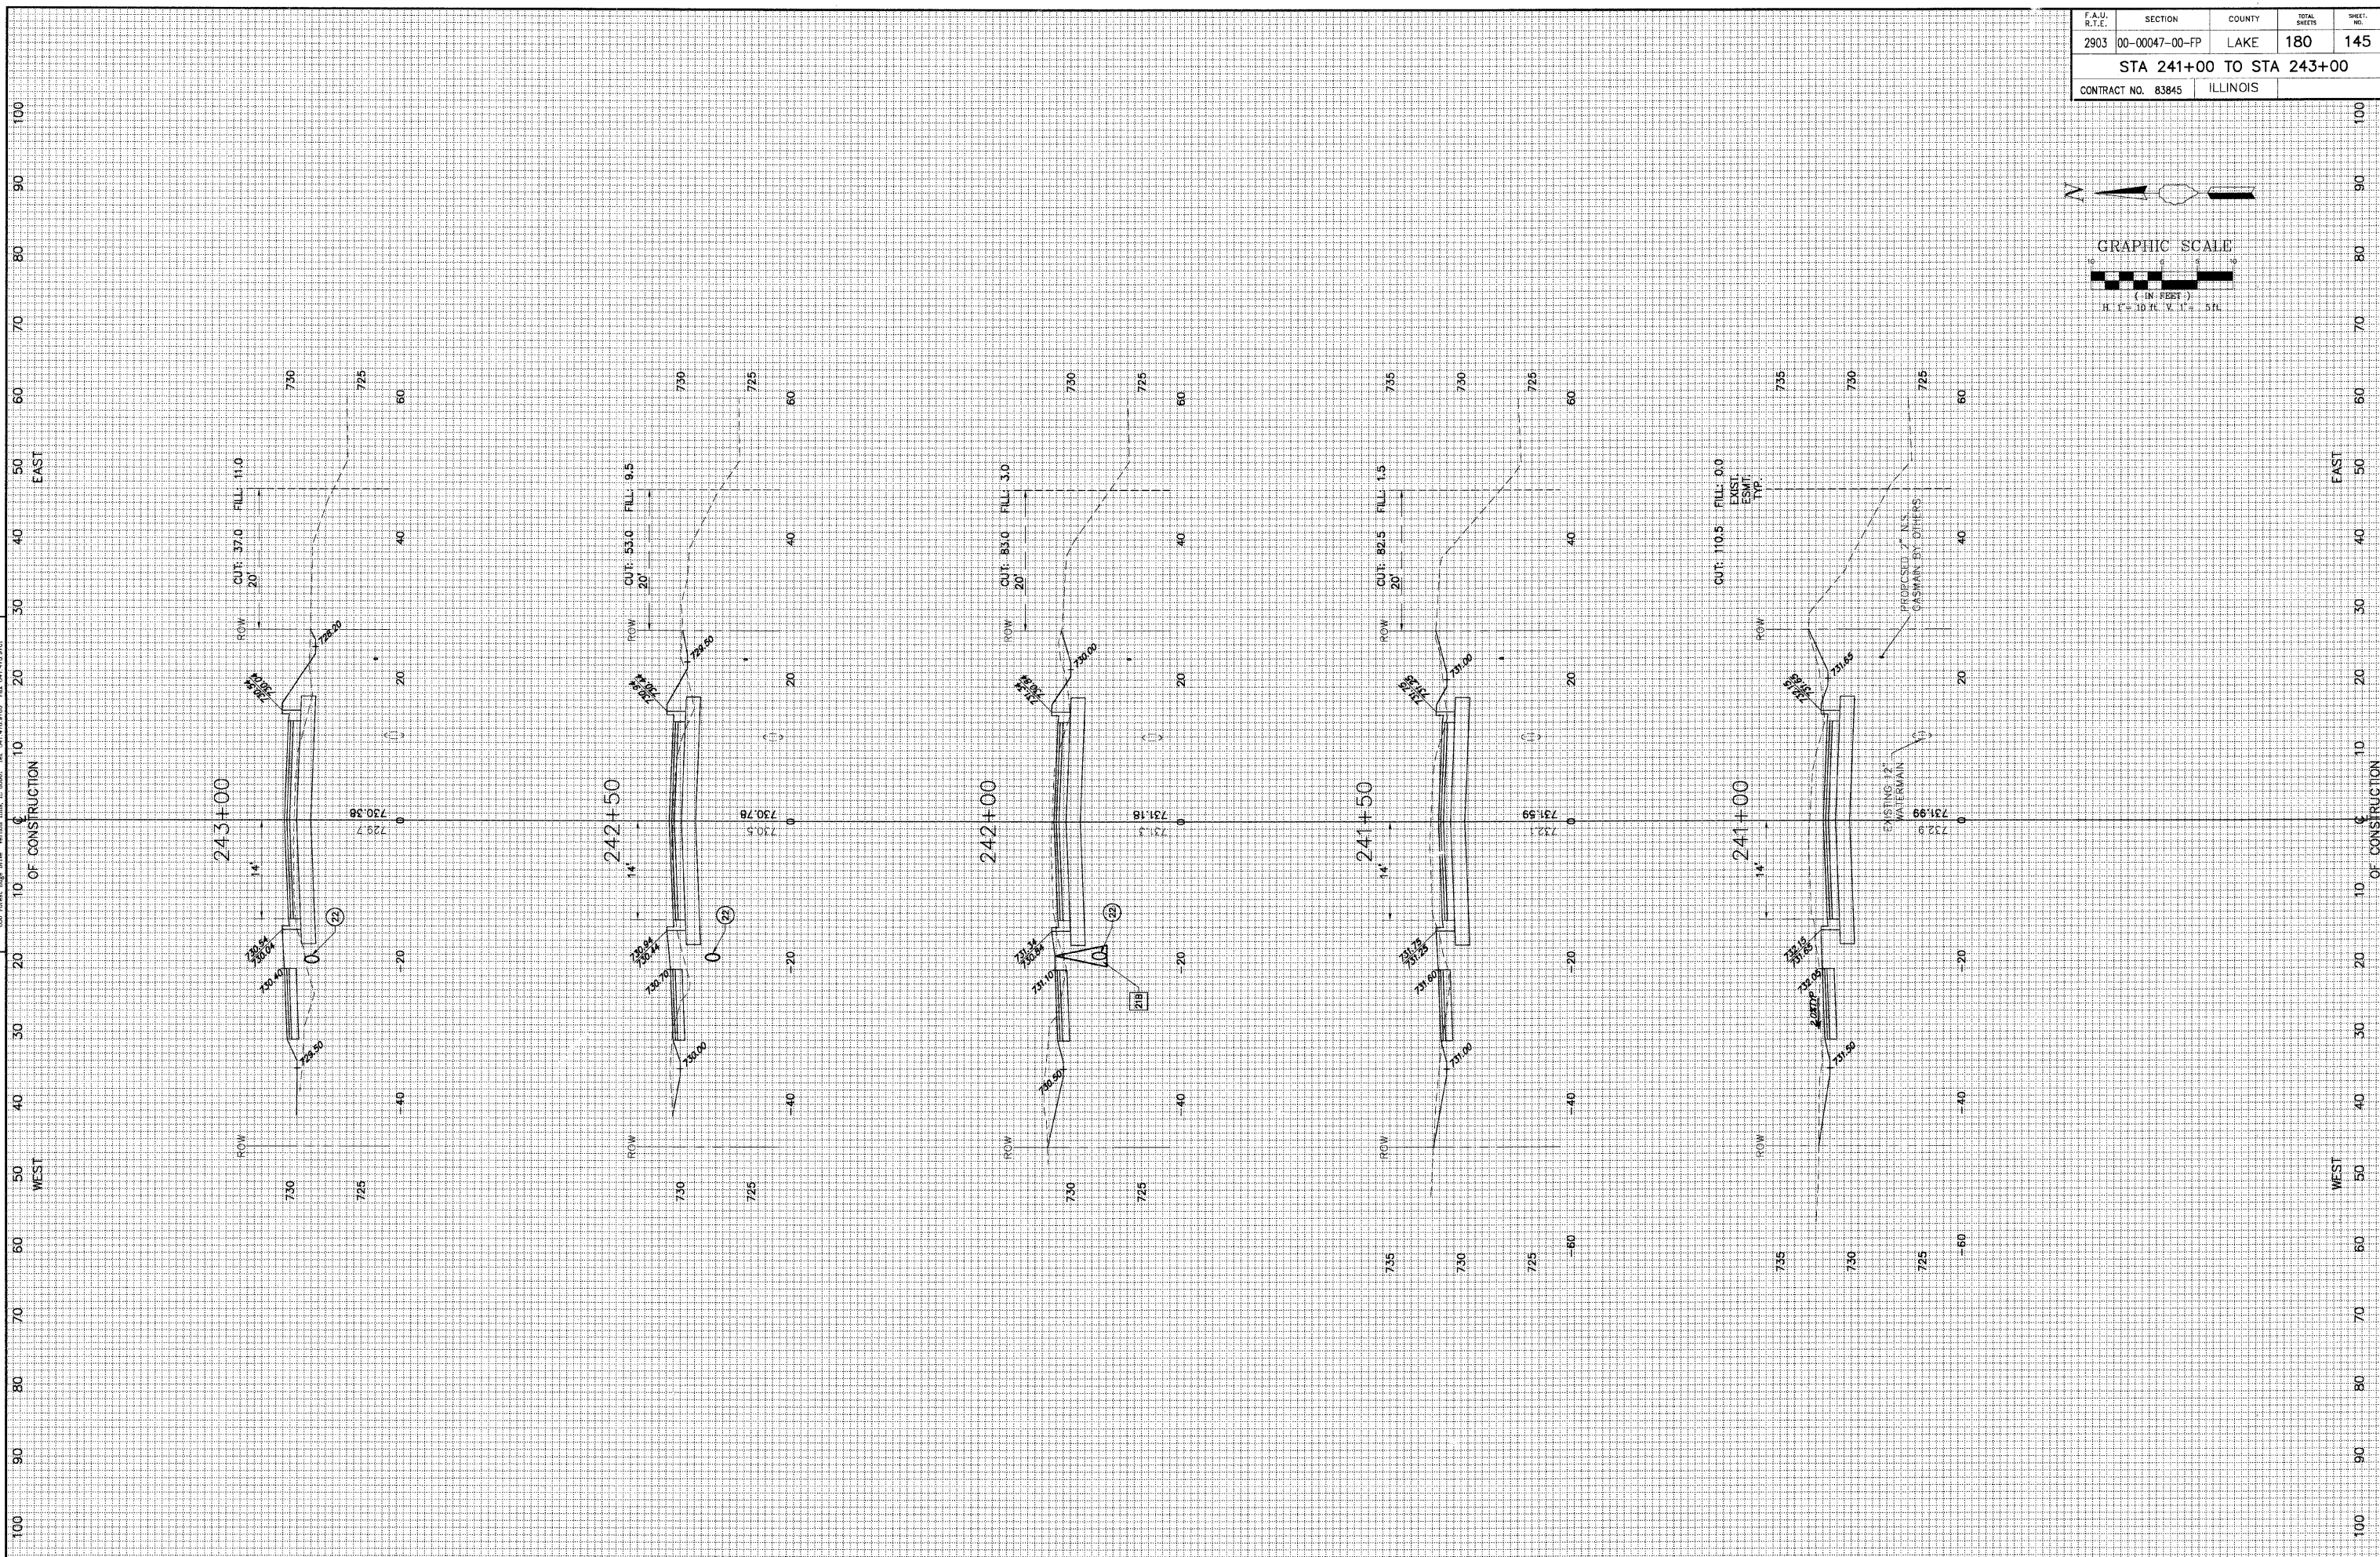

REVISION	DATE	REVISION	DATE
REV-15 PRE-FINAL SUB	02-20-09		
REV-2 PLANS STAGED	08-02-09		
REV-1 100% COMMENTS	02-02-09	PS&E SUBMITTAL	04-10-09