


**GEWALT HAMILTON ASSOCIATES, INC.**  
 CONSULTING ENGINEERS & SURVEYORS  
 850 Forest Edge Drive  
 Vernon Hills, IL 60061 Tel. 847 476 0700 Fax 847 476 0701

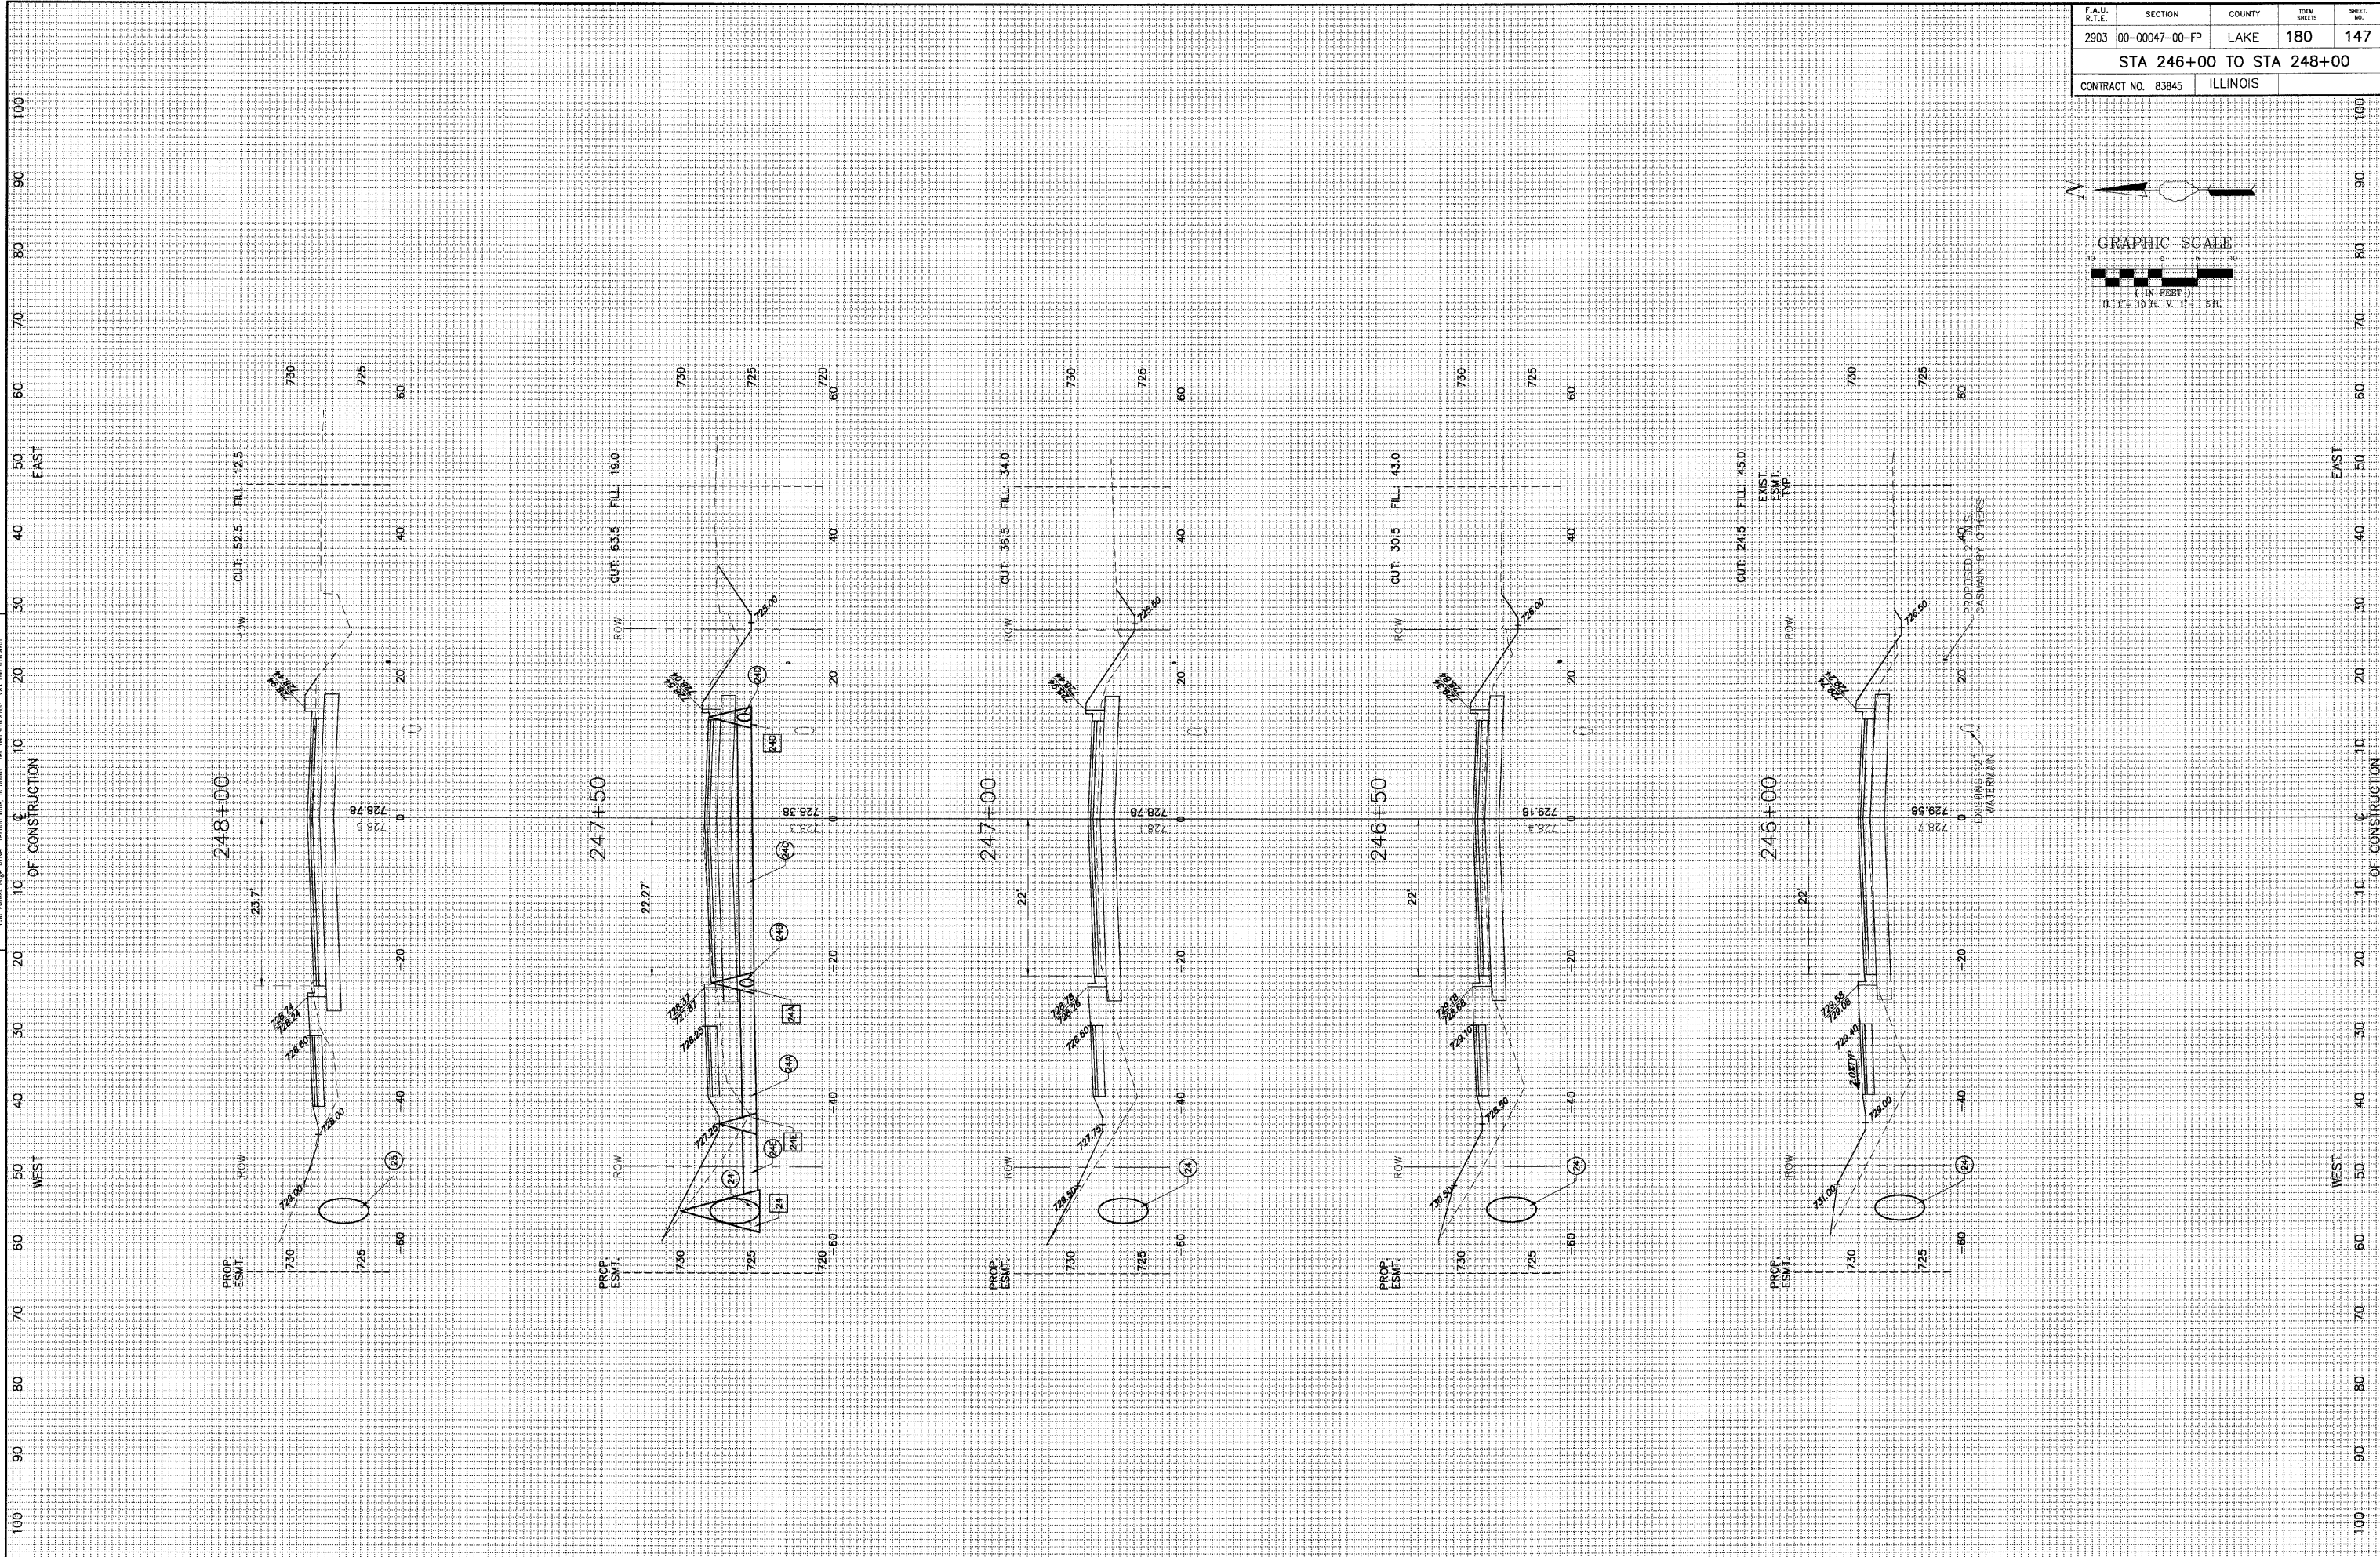

REVISION	DATE	REVISION	DATE
REV - 5 PRE-FINAL SUB	02-20-09		
REV - 4 TRANS STAGRD	06-02-08		
REV - 1 100% COMMENTS	02-04-08	PS&C SUBMITTAL	04-10-09