


GEWALT HAMILTON
 ASSOCIATES, INC.
 CONSULTING ENGINEERS & SURVEYORS
 860 Forest Edge Drive
 Vernon Hills, IL 60061 Tel. 847.476.6700 Fax 847.476.6701

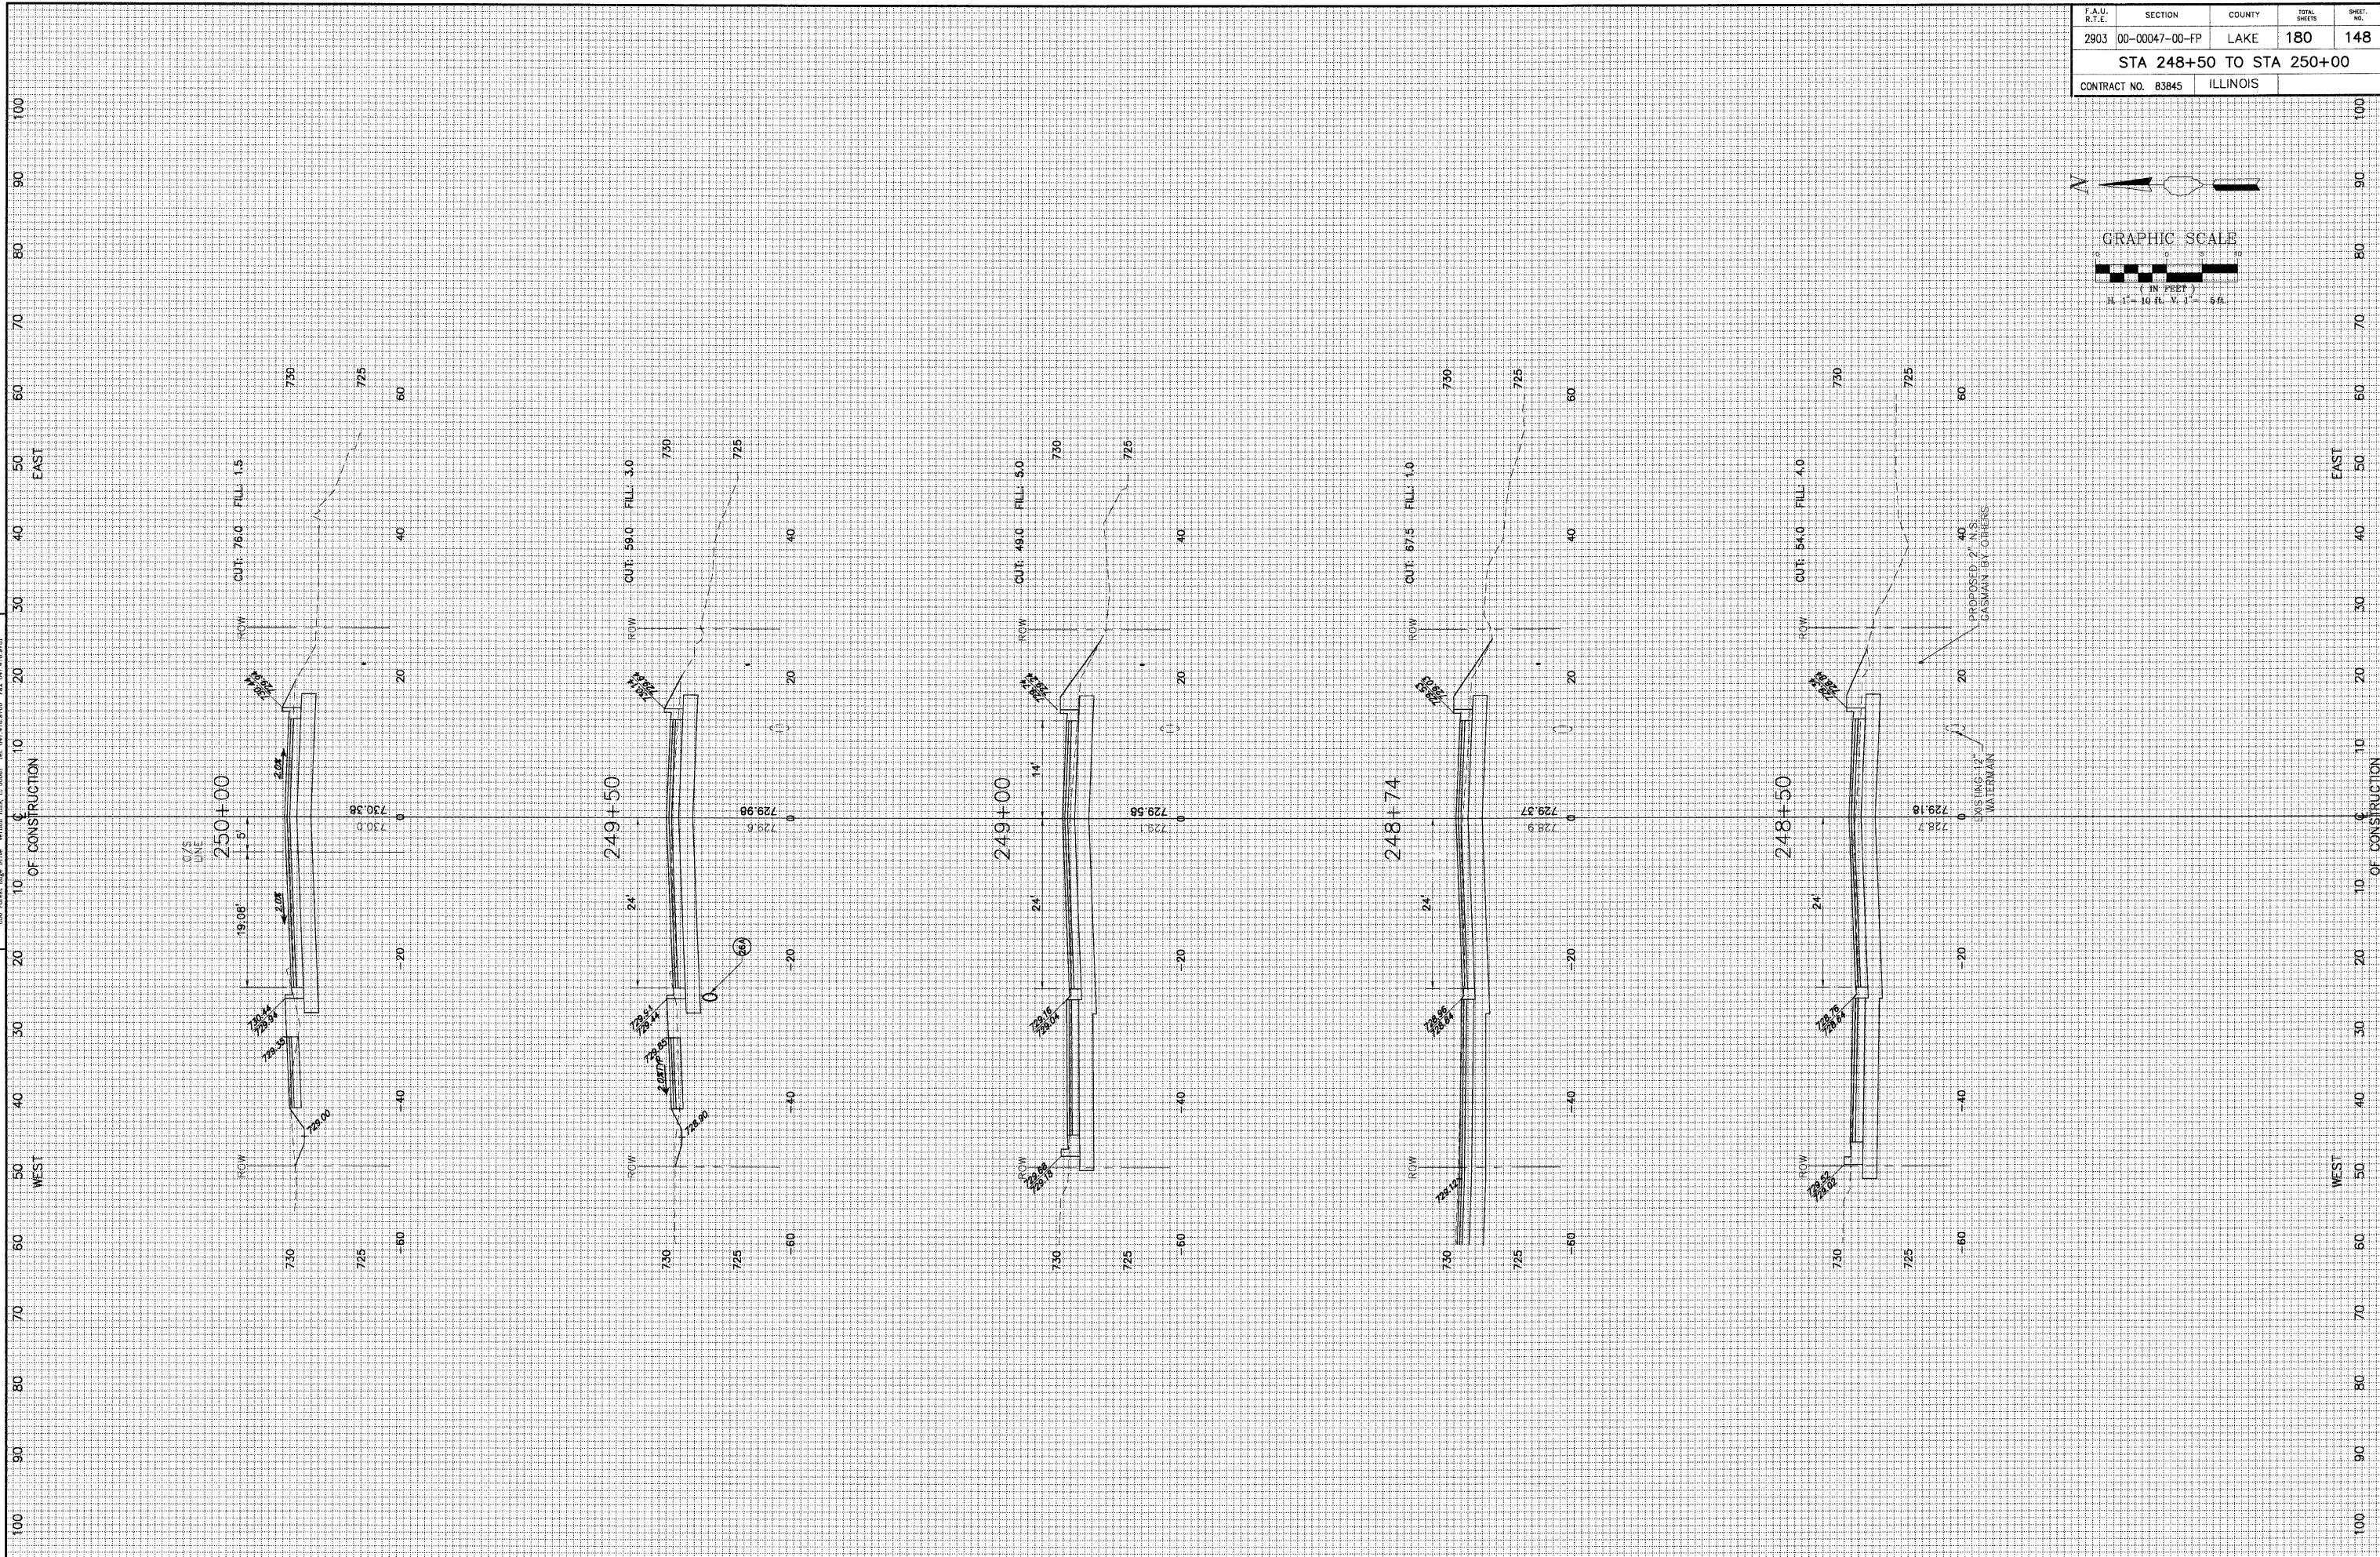

REVISION	DATE	REVISION	DATE
REV. 5 PRE-FINAL SUB	02-20-09		
REV. 4 PLANS STAGED	06-02-08		
REV. 1 (DOT COMMENTS)	02-05-08	PS&C SUBMITTAL	04-10-09