


PLOT DATE = 4/16/2009
 FILE NAME = WFLC15
 USER NAME = ajohnson

ORIGINAL SURVEY SURVEYED BY DATE
 PLOTTED BY DATE
 NOTE BOOK NO.
 TEMPLATE NO.
 USER NAME = ajohnson

FINAL SURVEY SURVEYED BY DATE
 PLOTTED BY DATE
 NOTE BOOK NO.
 TEMPLATE NO.
 USER NAME = ajohnson

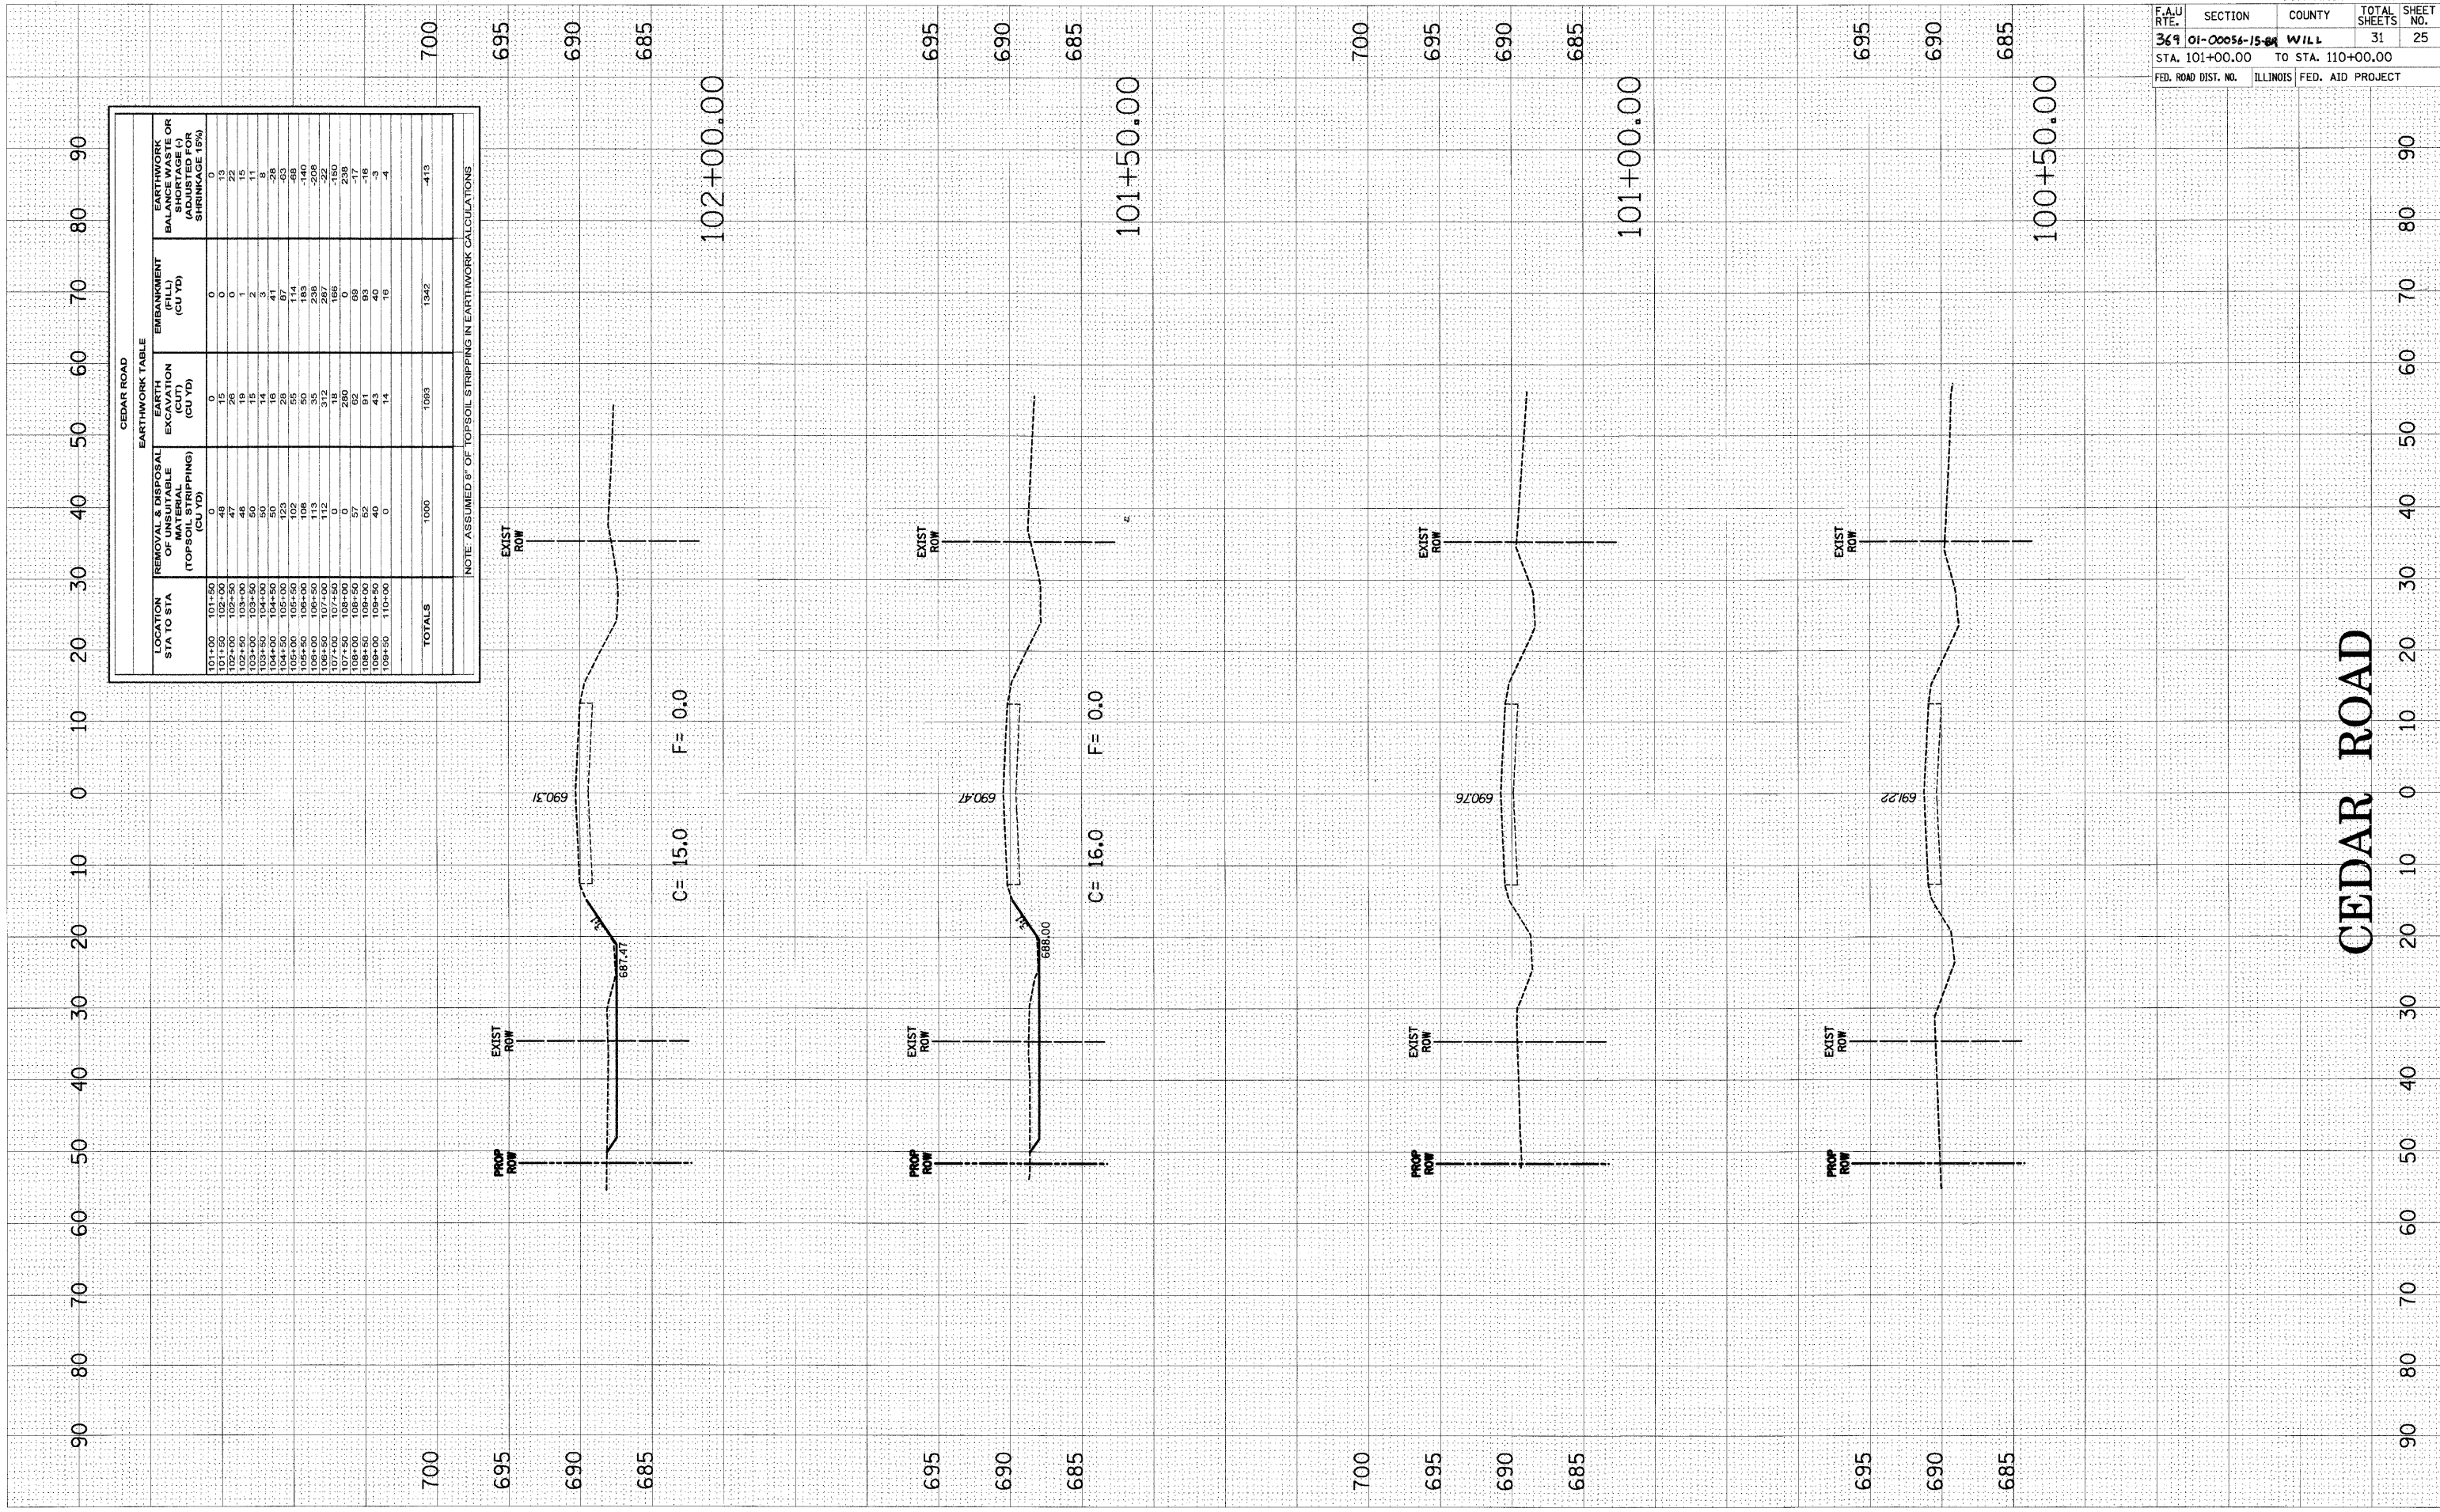

CEDAR ROAD					
EARTHWORK TABLE					
LOCATION STA TO STA	REMOVAL & DISPOSAL OF UNSUITABLE TOPSOIL (STRIPPING) (CU YD)	EARTH EXCAVATION (CU YD)	EMBANKMENT (FILL) (CU YD)	EARTHWORK BALANCE WASTE OR SURPLUS (ADJUSTED FOR SHRINKAGE 15%)	
101+00	101+50	0	0	0	0
101+50	102+00	48	15	0	13
TOTALS		1000	1063	1342	-413

NOTE: ASSUMED 8" OF TOPSOIL STRIPPING IN EARTHWORK CALCULATIONS

CONTRACT NO. 83894				
F.A.U. RTE.	SECTION	COUNTY	TOTAL SHEETS	SHEET NO.
369	01-00056-15-04	WILL	31	25
STA. 101+00.00		TO STA. 110+00.00		
FED. ROAD DIST. NO.	ILLINOIS	FED. AID PROJECT		

CEDAR ROAD