
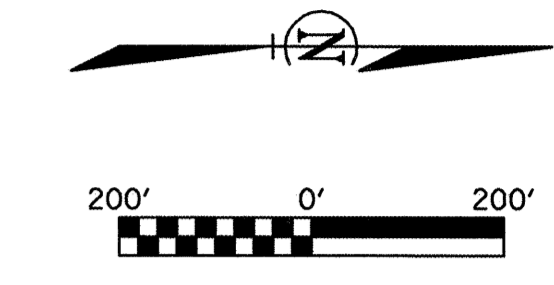


Contract #95590

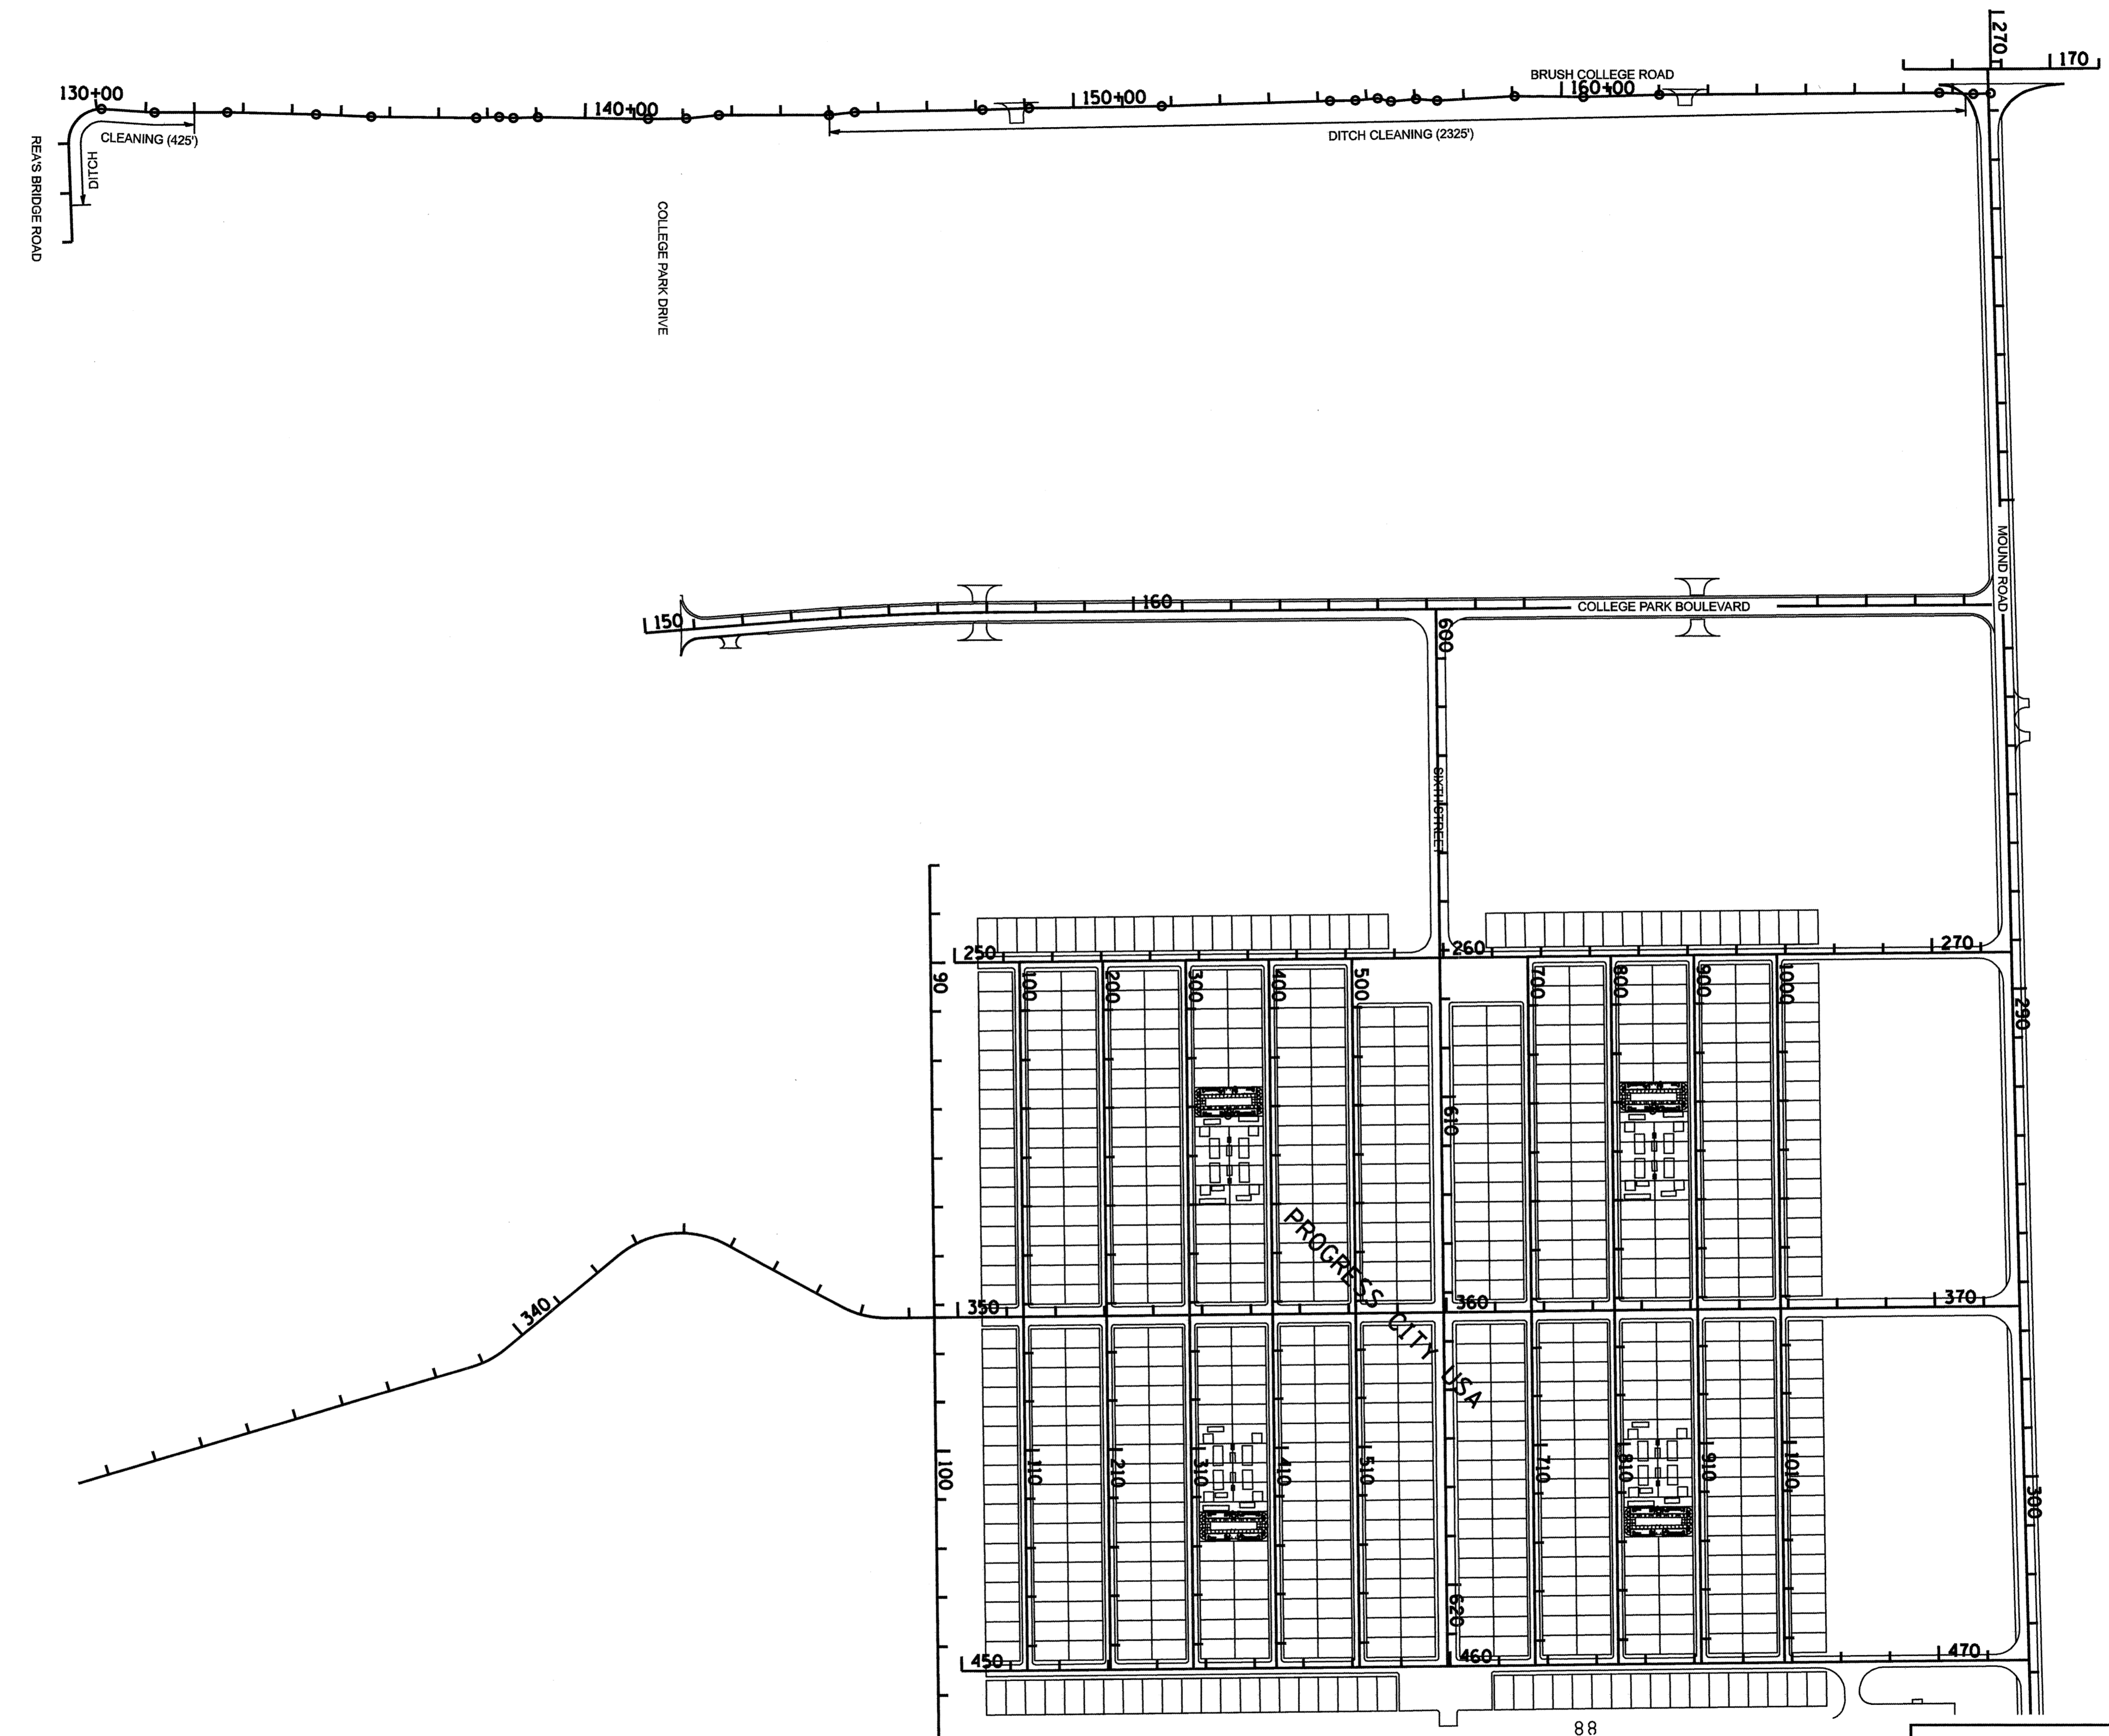

REVISIONS			DRAWN BY DATE	
No.	DATE	INITIALS	DLB	2/09
1			PPW	2/09
2				
3				
4				
5				
6				
7				
8				
9				
10				

DITCH CLEANING PLAN	
PROGRESS CITY MACON COUNTY, ILLINOIS	
HOMER L. CHASTAIN & ASSOCIATES, LLP CONSULTING ENGINEERS 184-00197	DECATUR CHICAGO (317) 422-8544 (773) 714-0050 ROCKFORD (815) 489-0050
BOOK NUMBER 478	PROJECT No. 5248
	SHEET No. 6