
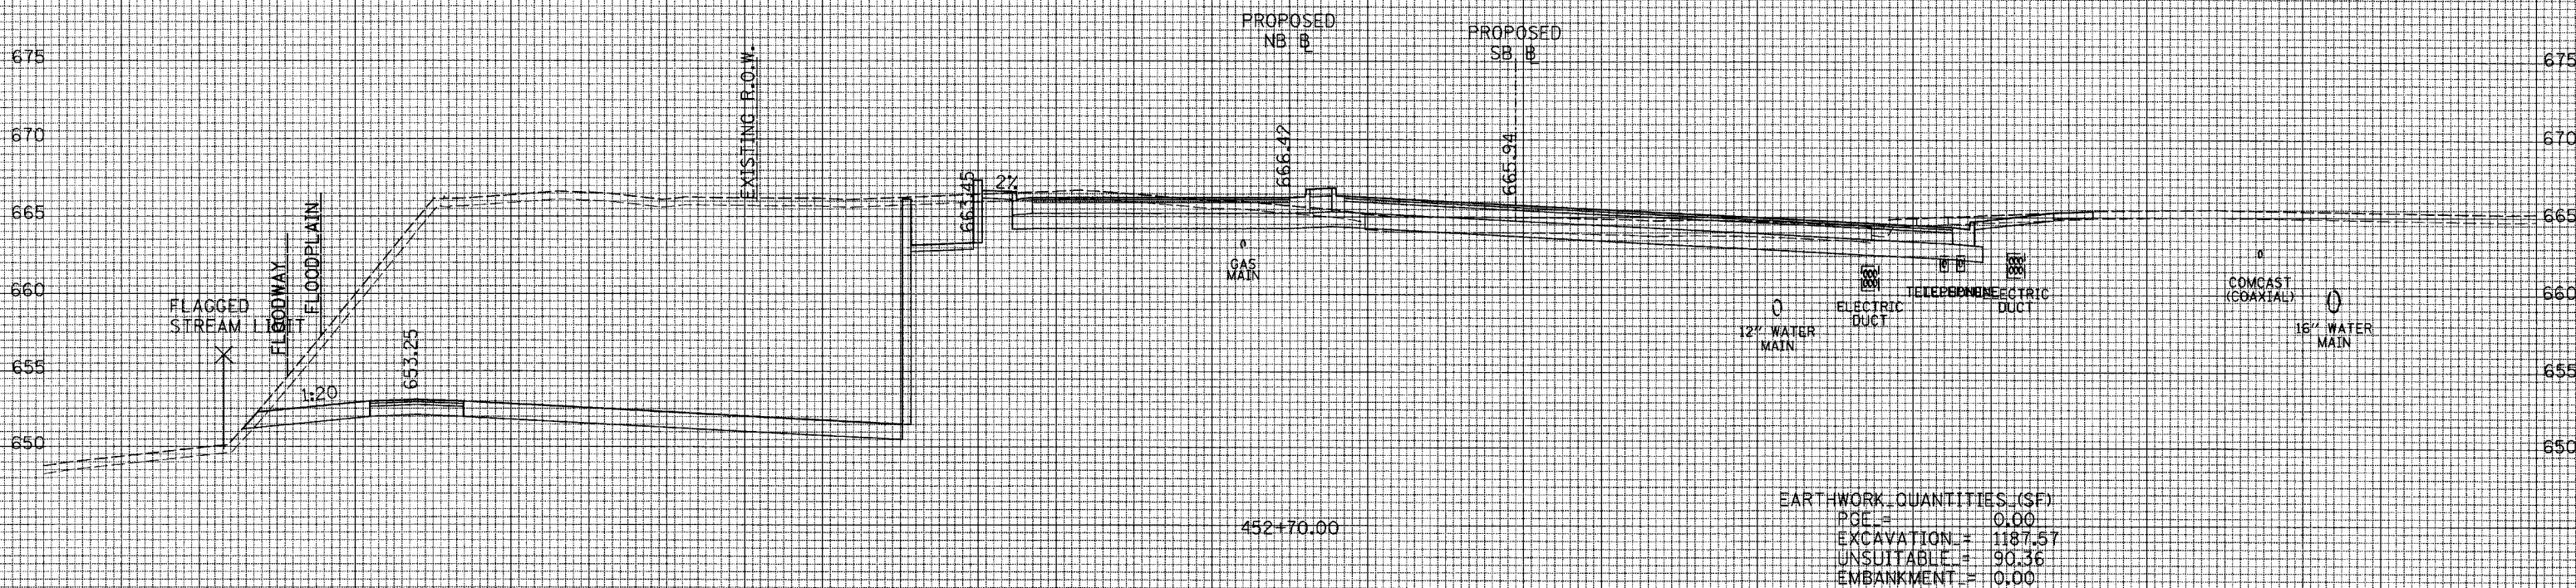


150 140 130 120 110 100 90 80 70 60 50 40 30 20 10 0 10 20 30 40 50 60 70 80 90 100 110 120 130 140 150

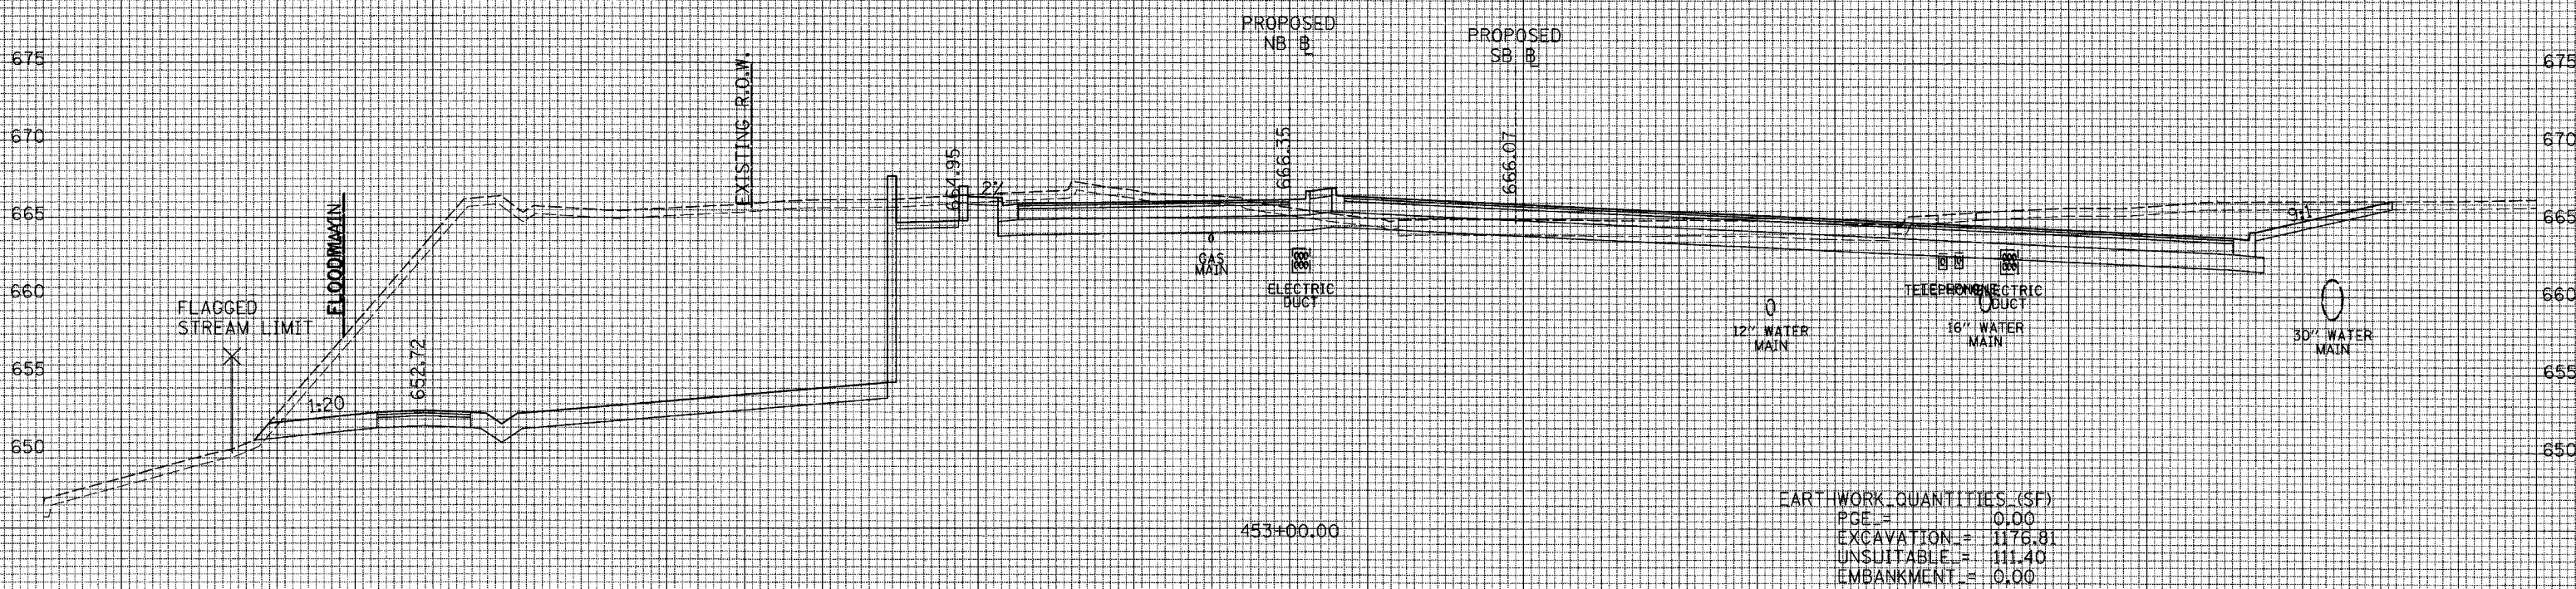

150 140 130 120 110 100 90 80 70 60 50 40 30 20 10 0 10 20 30 40 50 60 70 80 90 100 110 120 130 140 150

HORIZONTAL SCALE 10' 0 10' 20'

VERTICAL SCALE 5' 0 5' 10'

WASHINGTON ST. CROSS SECTIONS

SURVEYED  
SURVEY  
NOTE BOOK  
NO.

SURVEYED  
SURVEY  
NOTE BOOK  
NO.