


SURVEYED  
 PLOTTED  
 FORMULATED  
 AREAS CHECKED  
 NO.

SURVEYED  
 PLOTTED  
 FORMULATED  
 AREAS CHECKED  
 NO.

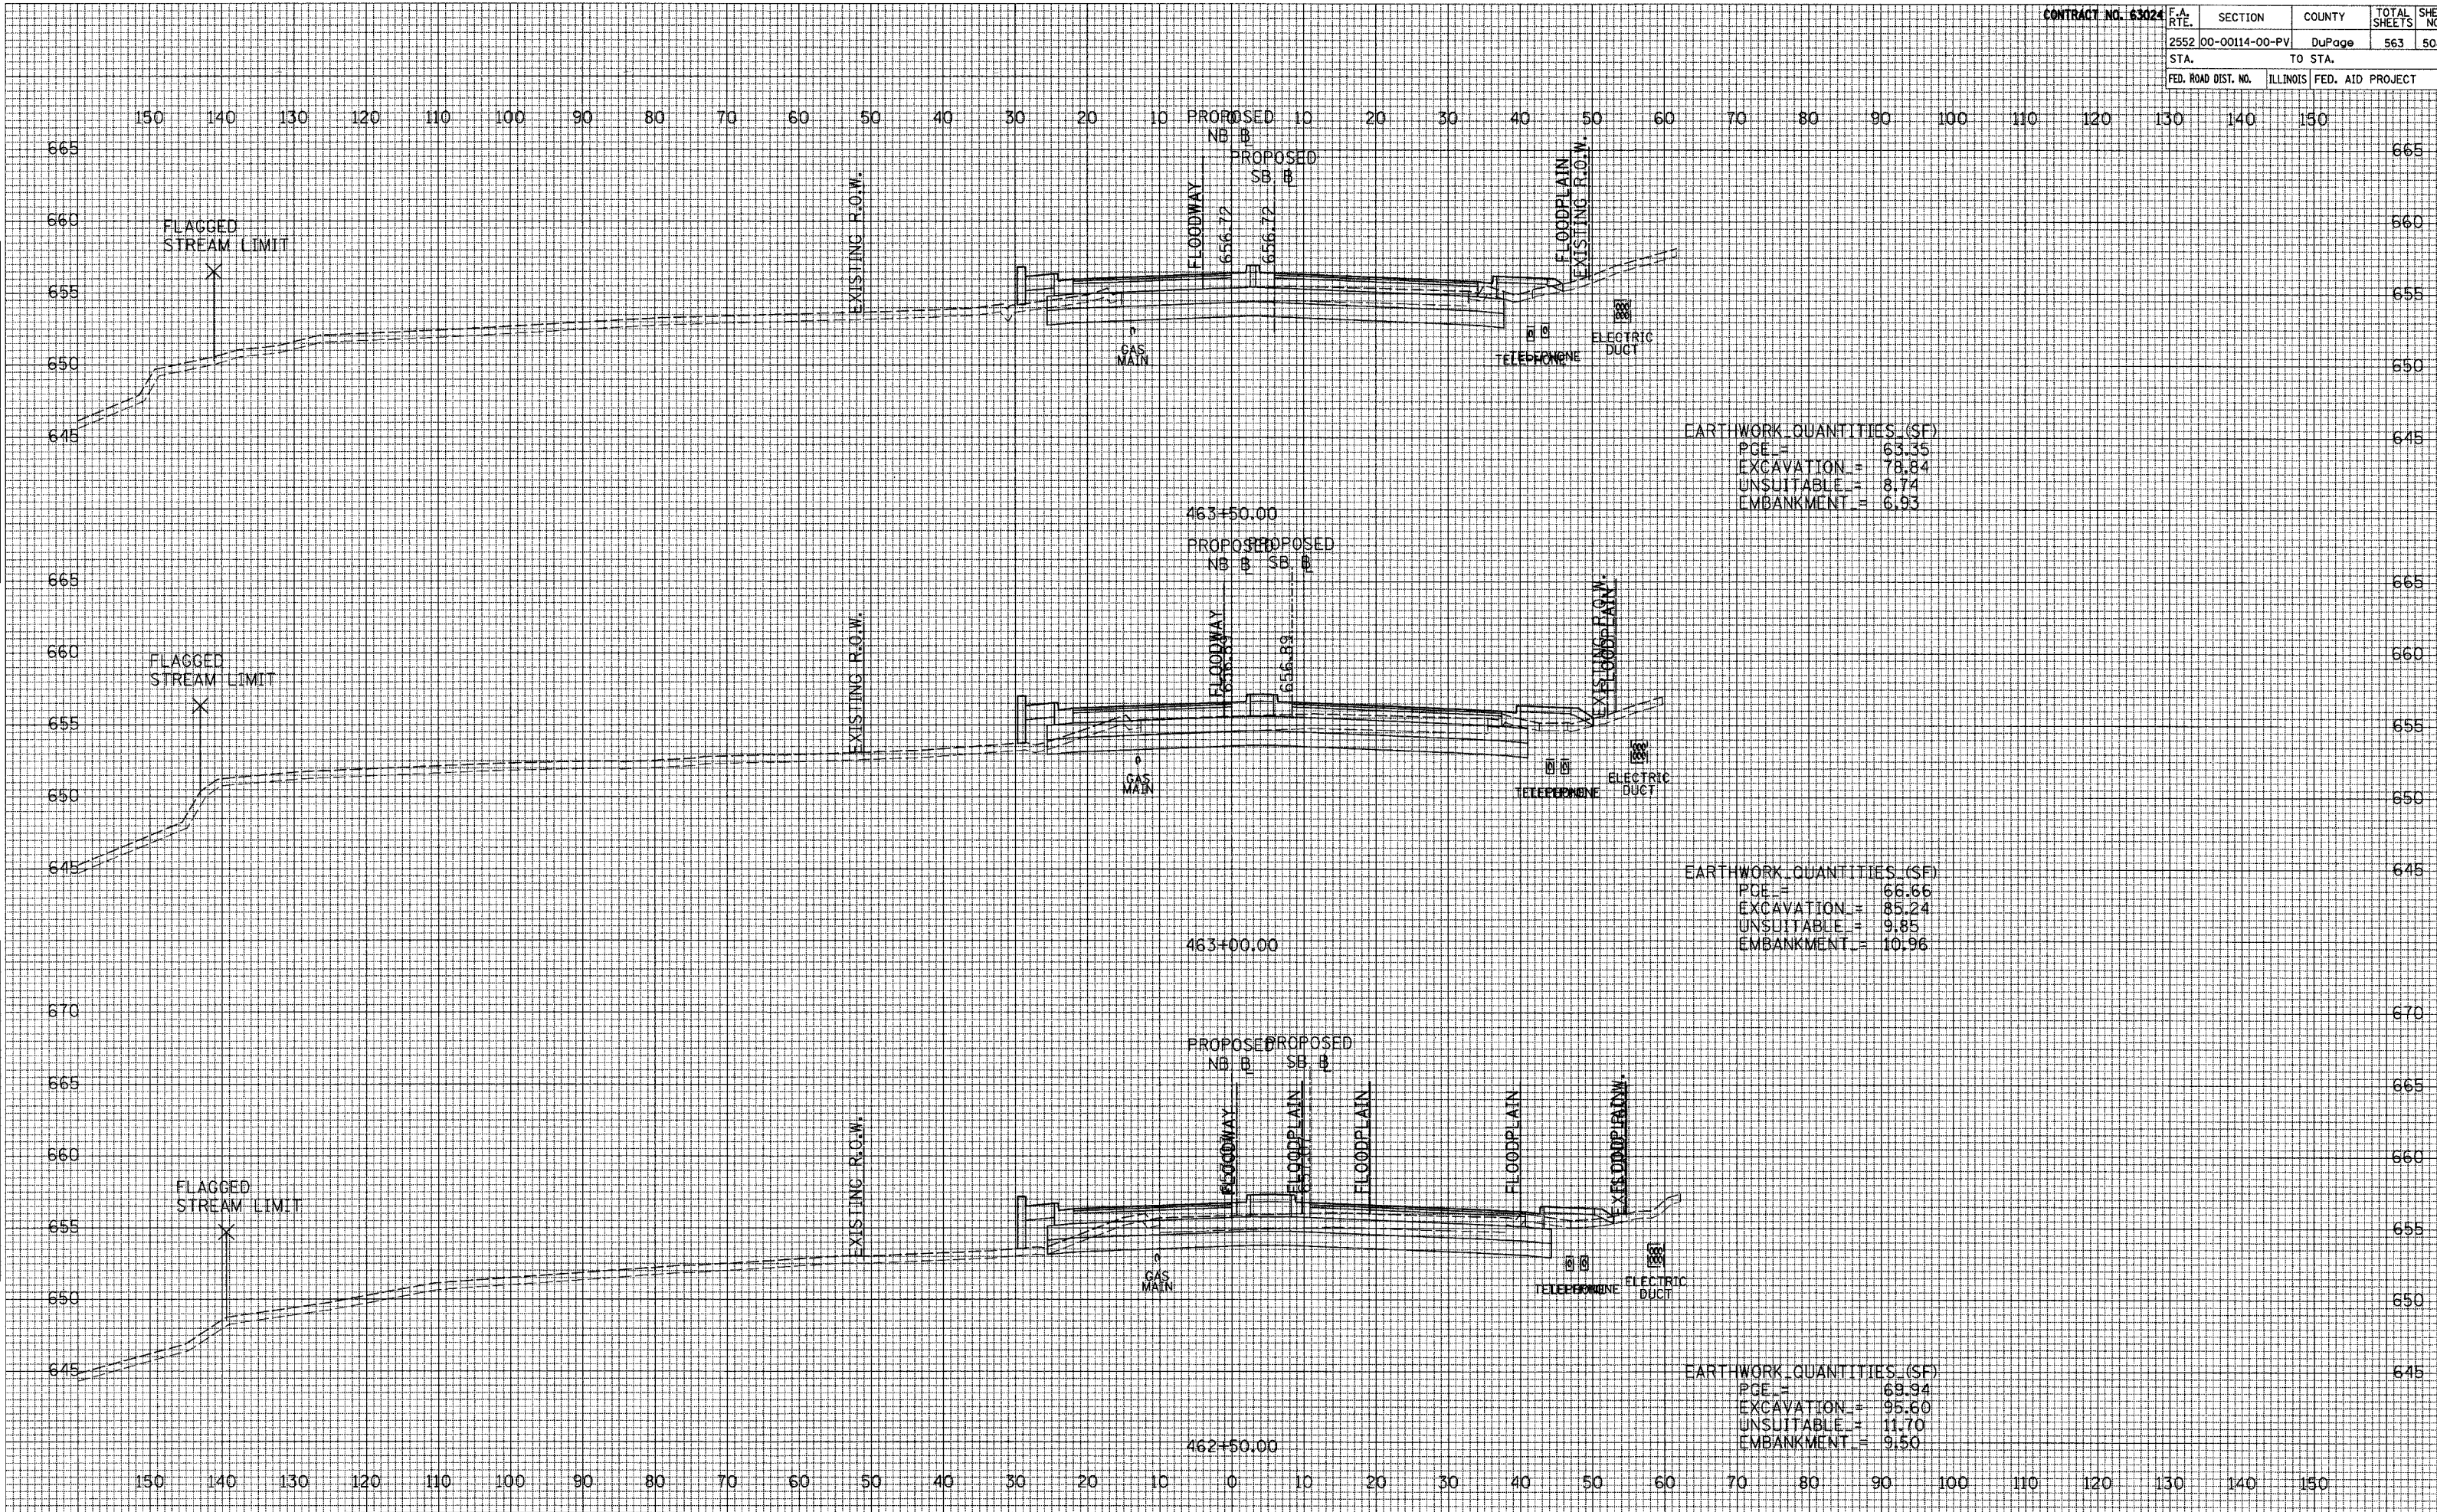

EARTHWORK QUANTITIES (SF)  
 PGE = 63.35  
 EXCAVATION = 78.84  
 UNSUITABLE = 8.74  
 EMBANKMENT = 6.93

EARTHWORK QUANTITIES (SF)  
 PGE = 66.66  
 EXCAVATION = 85.24  
 UNSUITABLE = 9.85  
 EMBANKMENT = 10.96

EARTHWORK QUANTITIES (SF)  
 PGE = 69.94  
 EXCAVATION = 95.60  
 UNSUITABLE = 11.70  
 EMBANKMENT = 9.50

HORIZONTAL SCALE 10' 0 10' 20'

VERTICAL SCALE 5' 0 5' 10'