
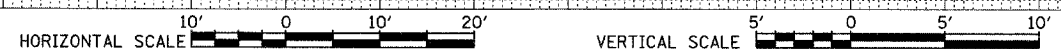


CONTRACT NO. 63024		F.A. RTE.	SECTION	COUNTY	TOTAL SHEETS	SHEET NO.
		2552	00-00114-00-PV	DuPage	563	530
STA.		TO STA.				
FED. ROAD DIST. NO.		ILLINOIS	FED. AID PROJECT			

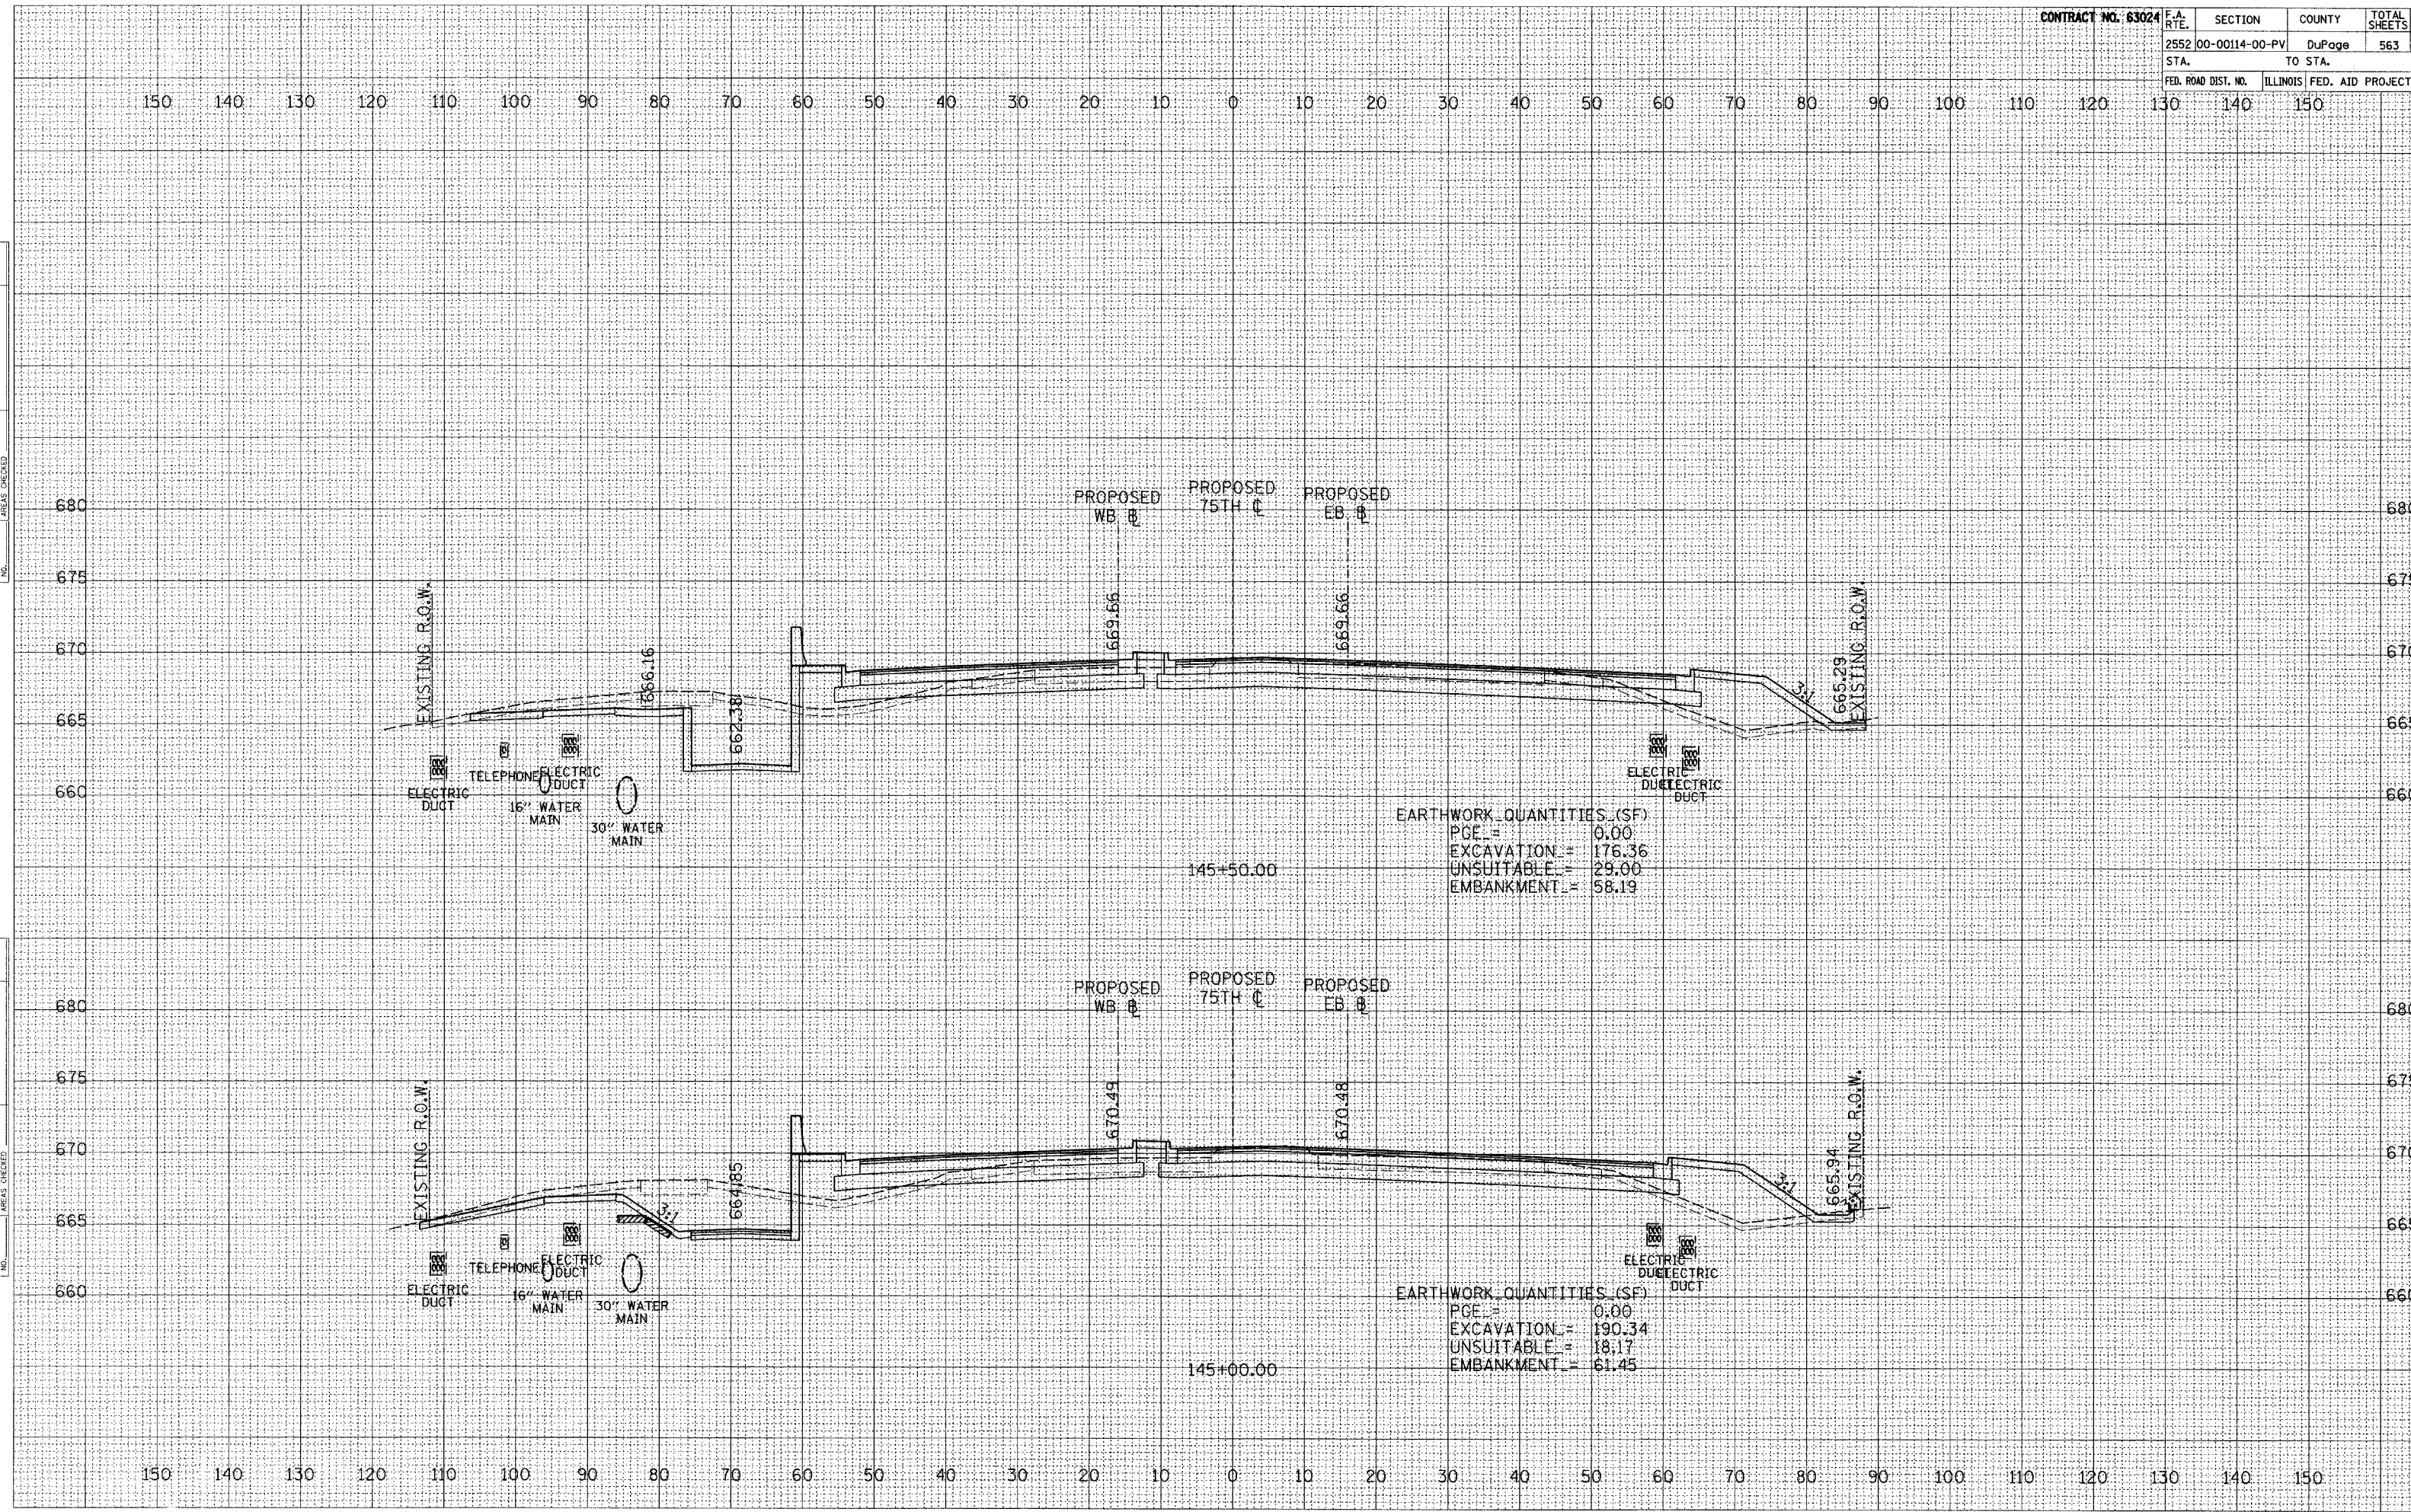

SURVEY PLOTTED TEMPLATE AREAS CHECKED
 NOTE BOOK NO.

SURVEY PLOTTED TEMPLATE AREAS CHECKED
 NOTE BOOK NO.