
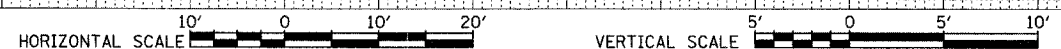


CONTRACT NO. 63024		F.A. RTE.	SECTION	COUNTY	TOTAL SHEETS	SHEET NO.
2552		00-00114-00-PV	DuPage		563	546
STA.		TO STA.		FED. AID PROJECT		
FED. ROAD DIST. NO.		ILLINOIS				

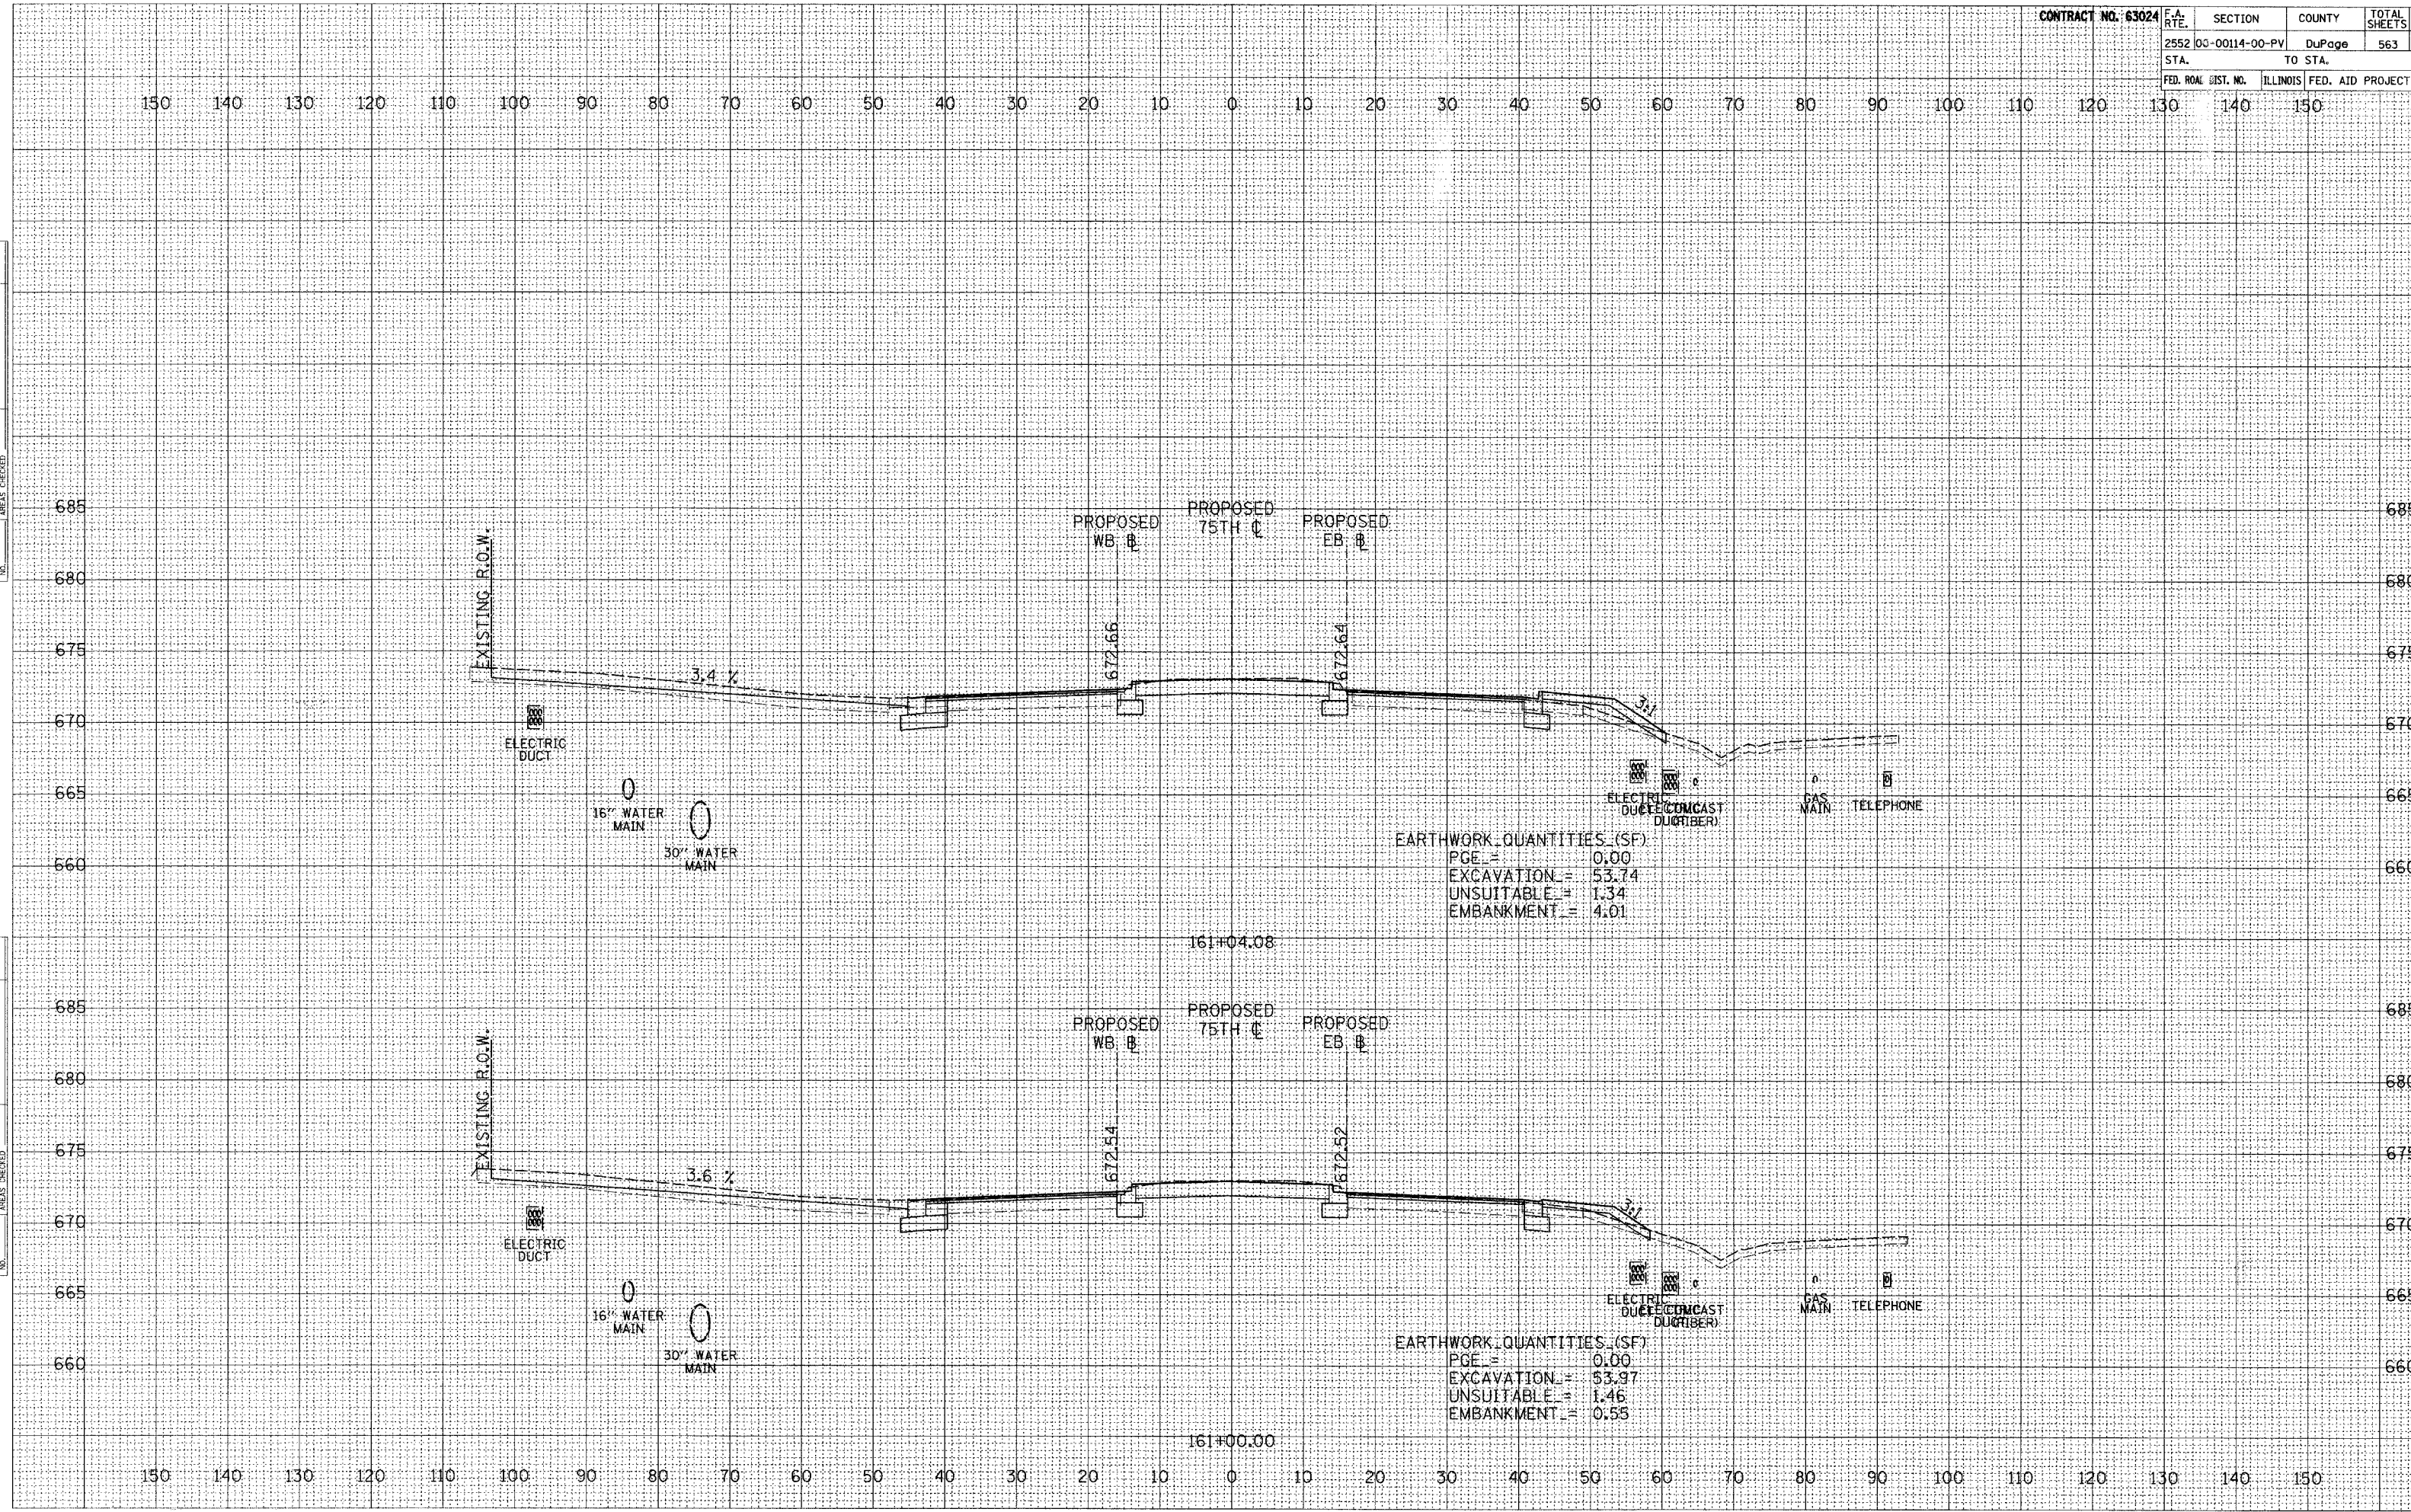

SURVEY PLOTTED TEMPLATE AREAS CHECKED  
 NOTE BOOK NO.

SURVEY PLOTTED TEMPLATE AREAS CHECKED  
 NOTE BOOK NO.