



CONTRACT NO. 63024		F.A. RTE.	SECTION	COUNTY	TOTAL SHEETS	SHEET NO.
		2552	00-00114-00-PV	DuPage	563	548
		STA.	TO STA.			
		FED. ROAD DIST. NO.	ILLINOIS	FED. AID PROJECT		

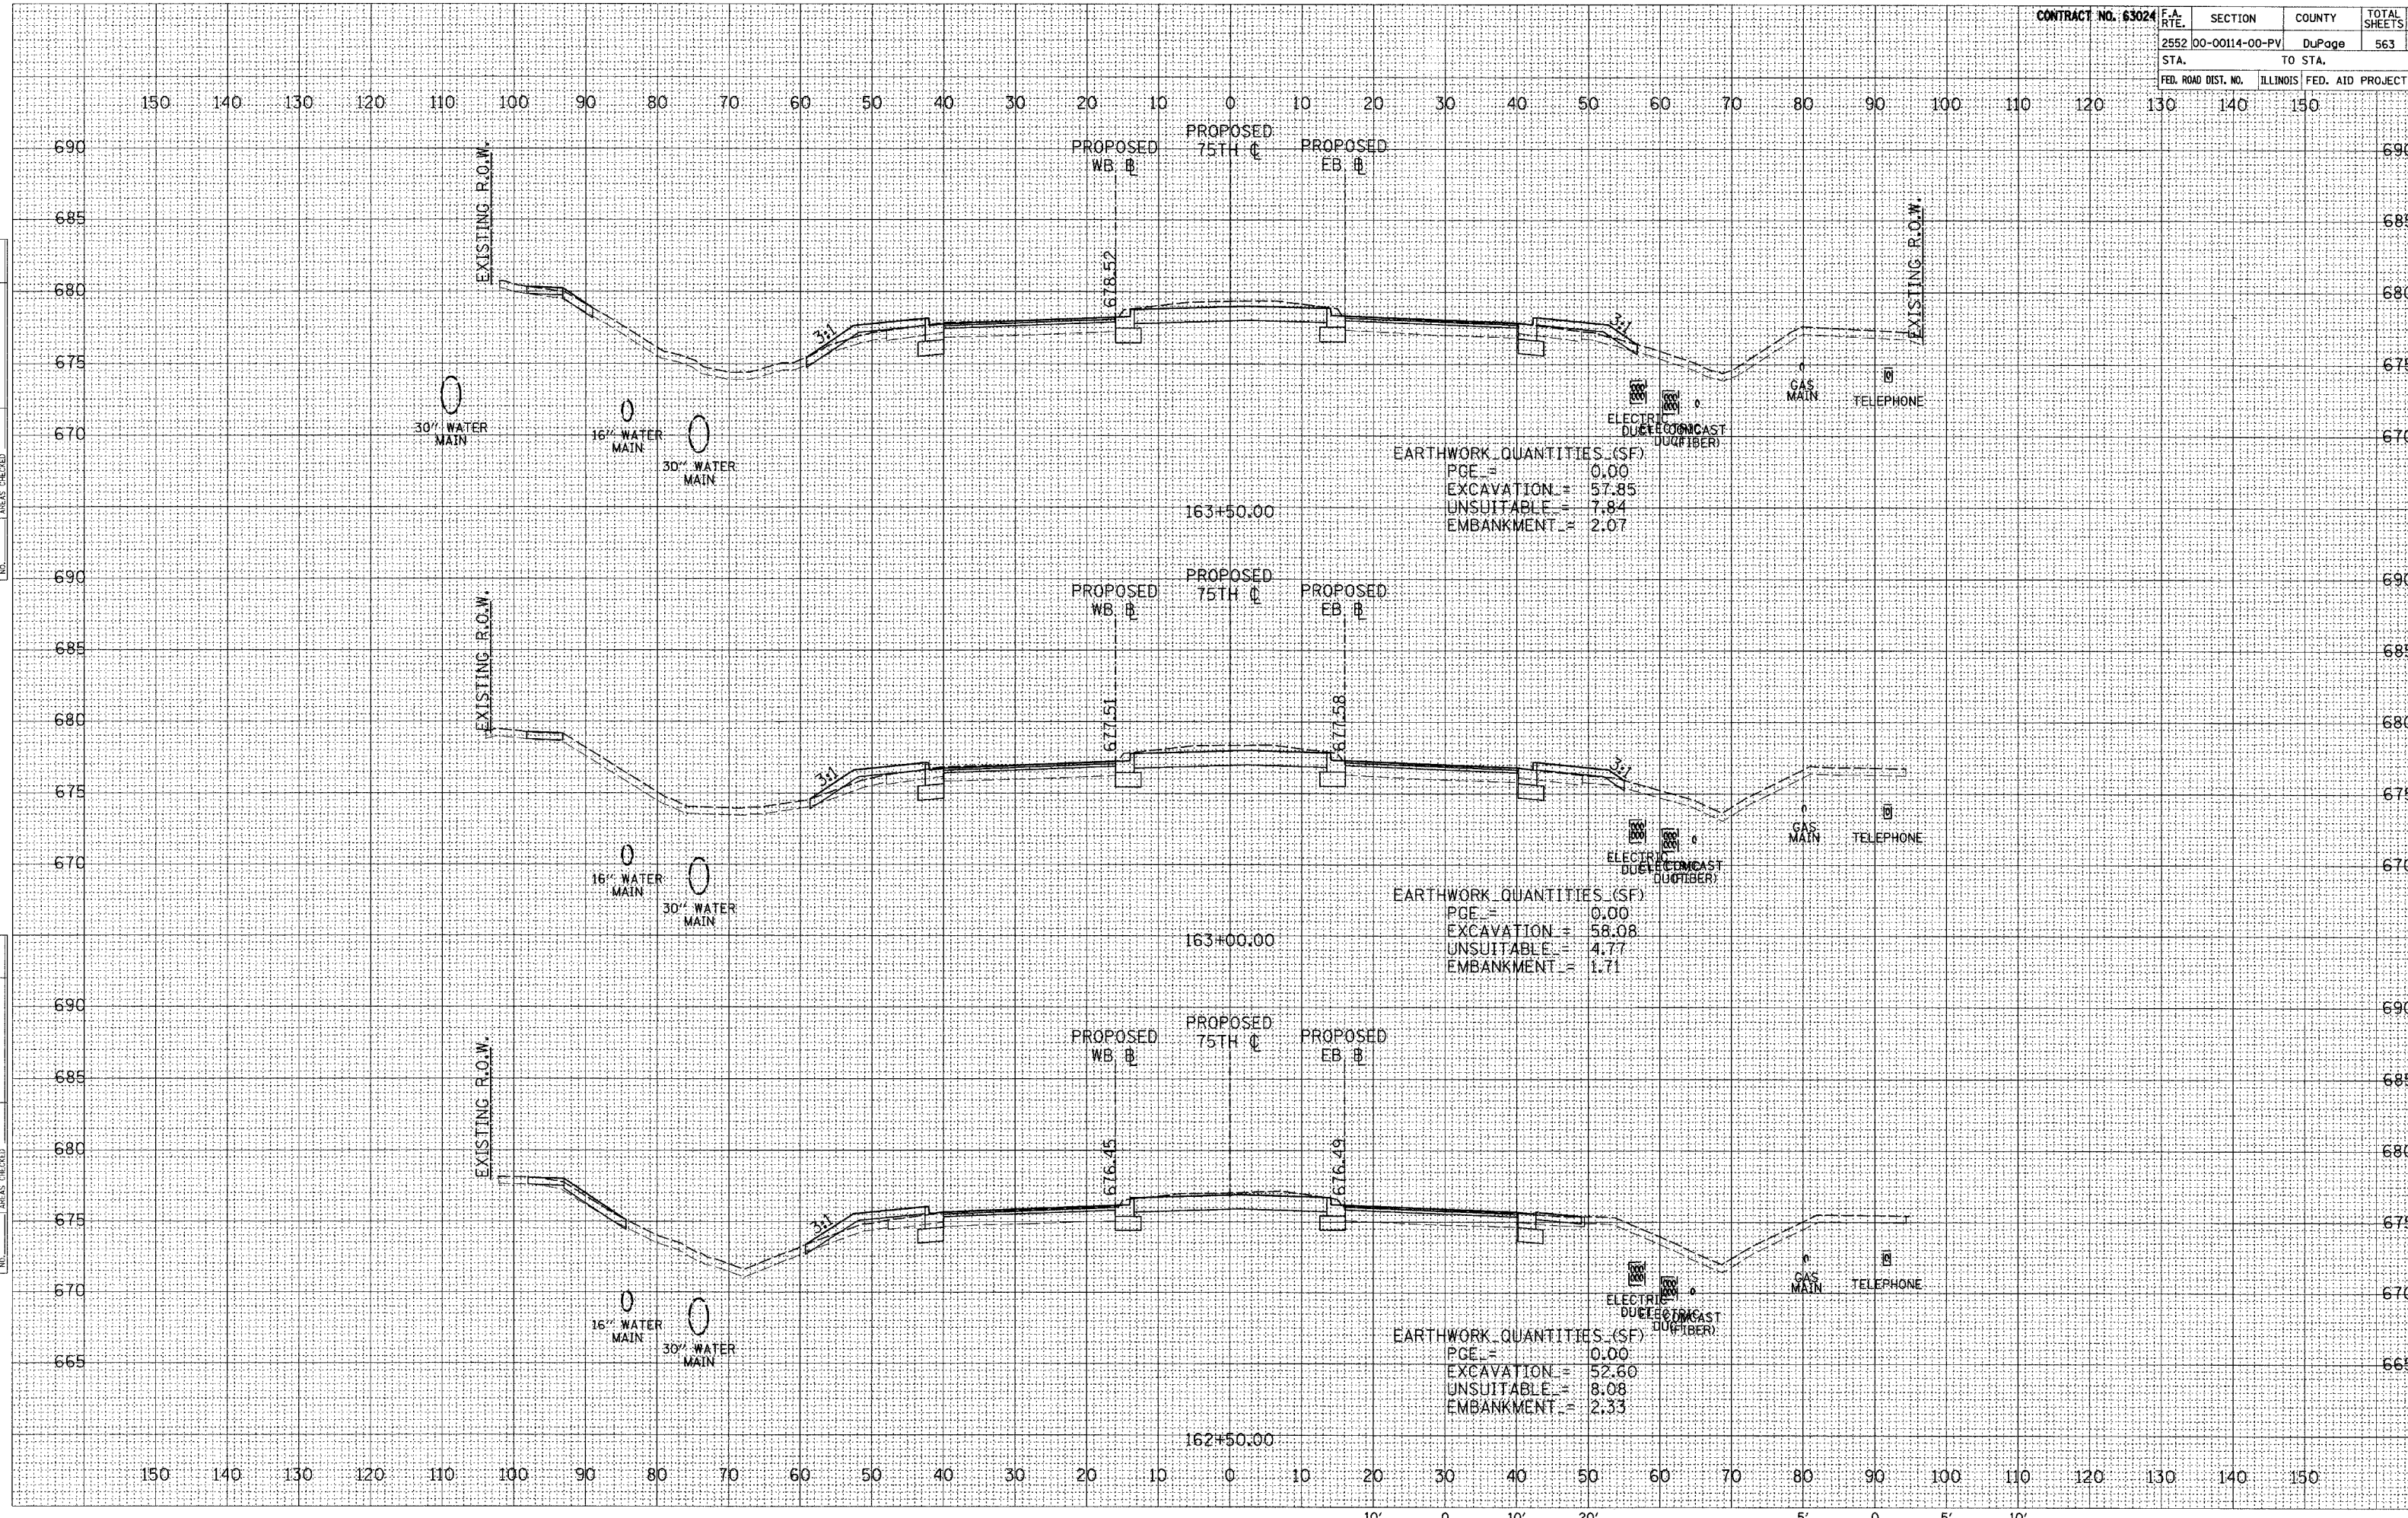

SURVEY PLOTTED
 TEMPLATE AREAS CHECKED
 NOTE BOOK NO.

SURVEY PLOTTED
 TEMPLATE AREAS CHECKED
 NOTE BOOK NO.

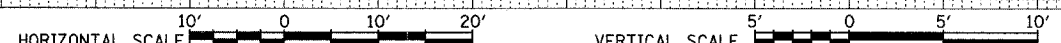

75TH ST. CROSS SECTIONS