


F.A.P. RTE.	SECTION	COUNTY	TOTAL SHEETS	SHEET NO.
721*	114BR-2*	DEWITT	64	64
STA. 77+00.00		TO STA.		
FED. ROAD DIST. NO.	ILLINOIS	FED. AID PROJECT		
*F.A.P. 760				
*SECTION 124BR-1				
CONTRACT NO. 70014				

BY	DATE
FINAL SURVEY	REVIEWED
NOTE BOOK	PLOTTED
NO.	TEMPLATE
	AREAS
	CHECKED

BY	DATE
ORIGINAL SURVEY	SURVEYED
NOTE BOOK	PLOTTED
NO.	TEMPLATE
	AREAS
	CHECKED

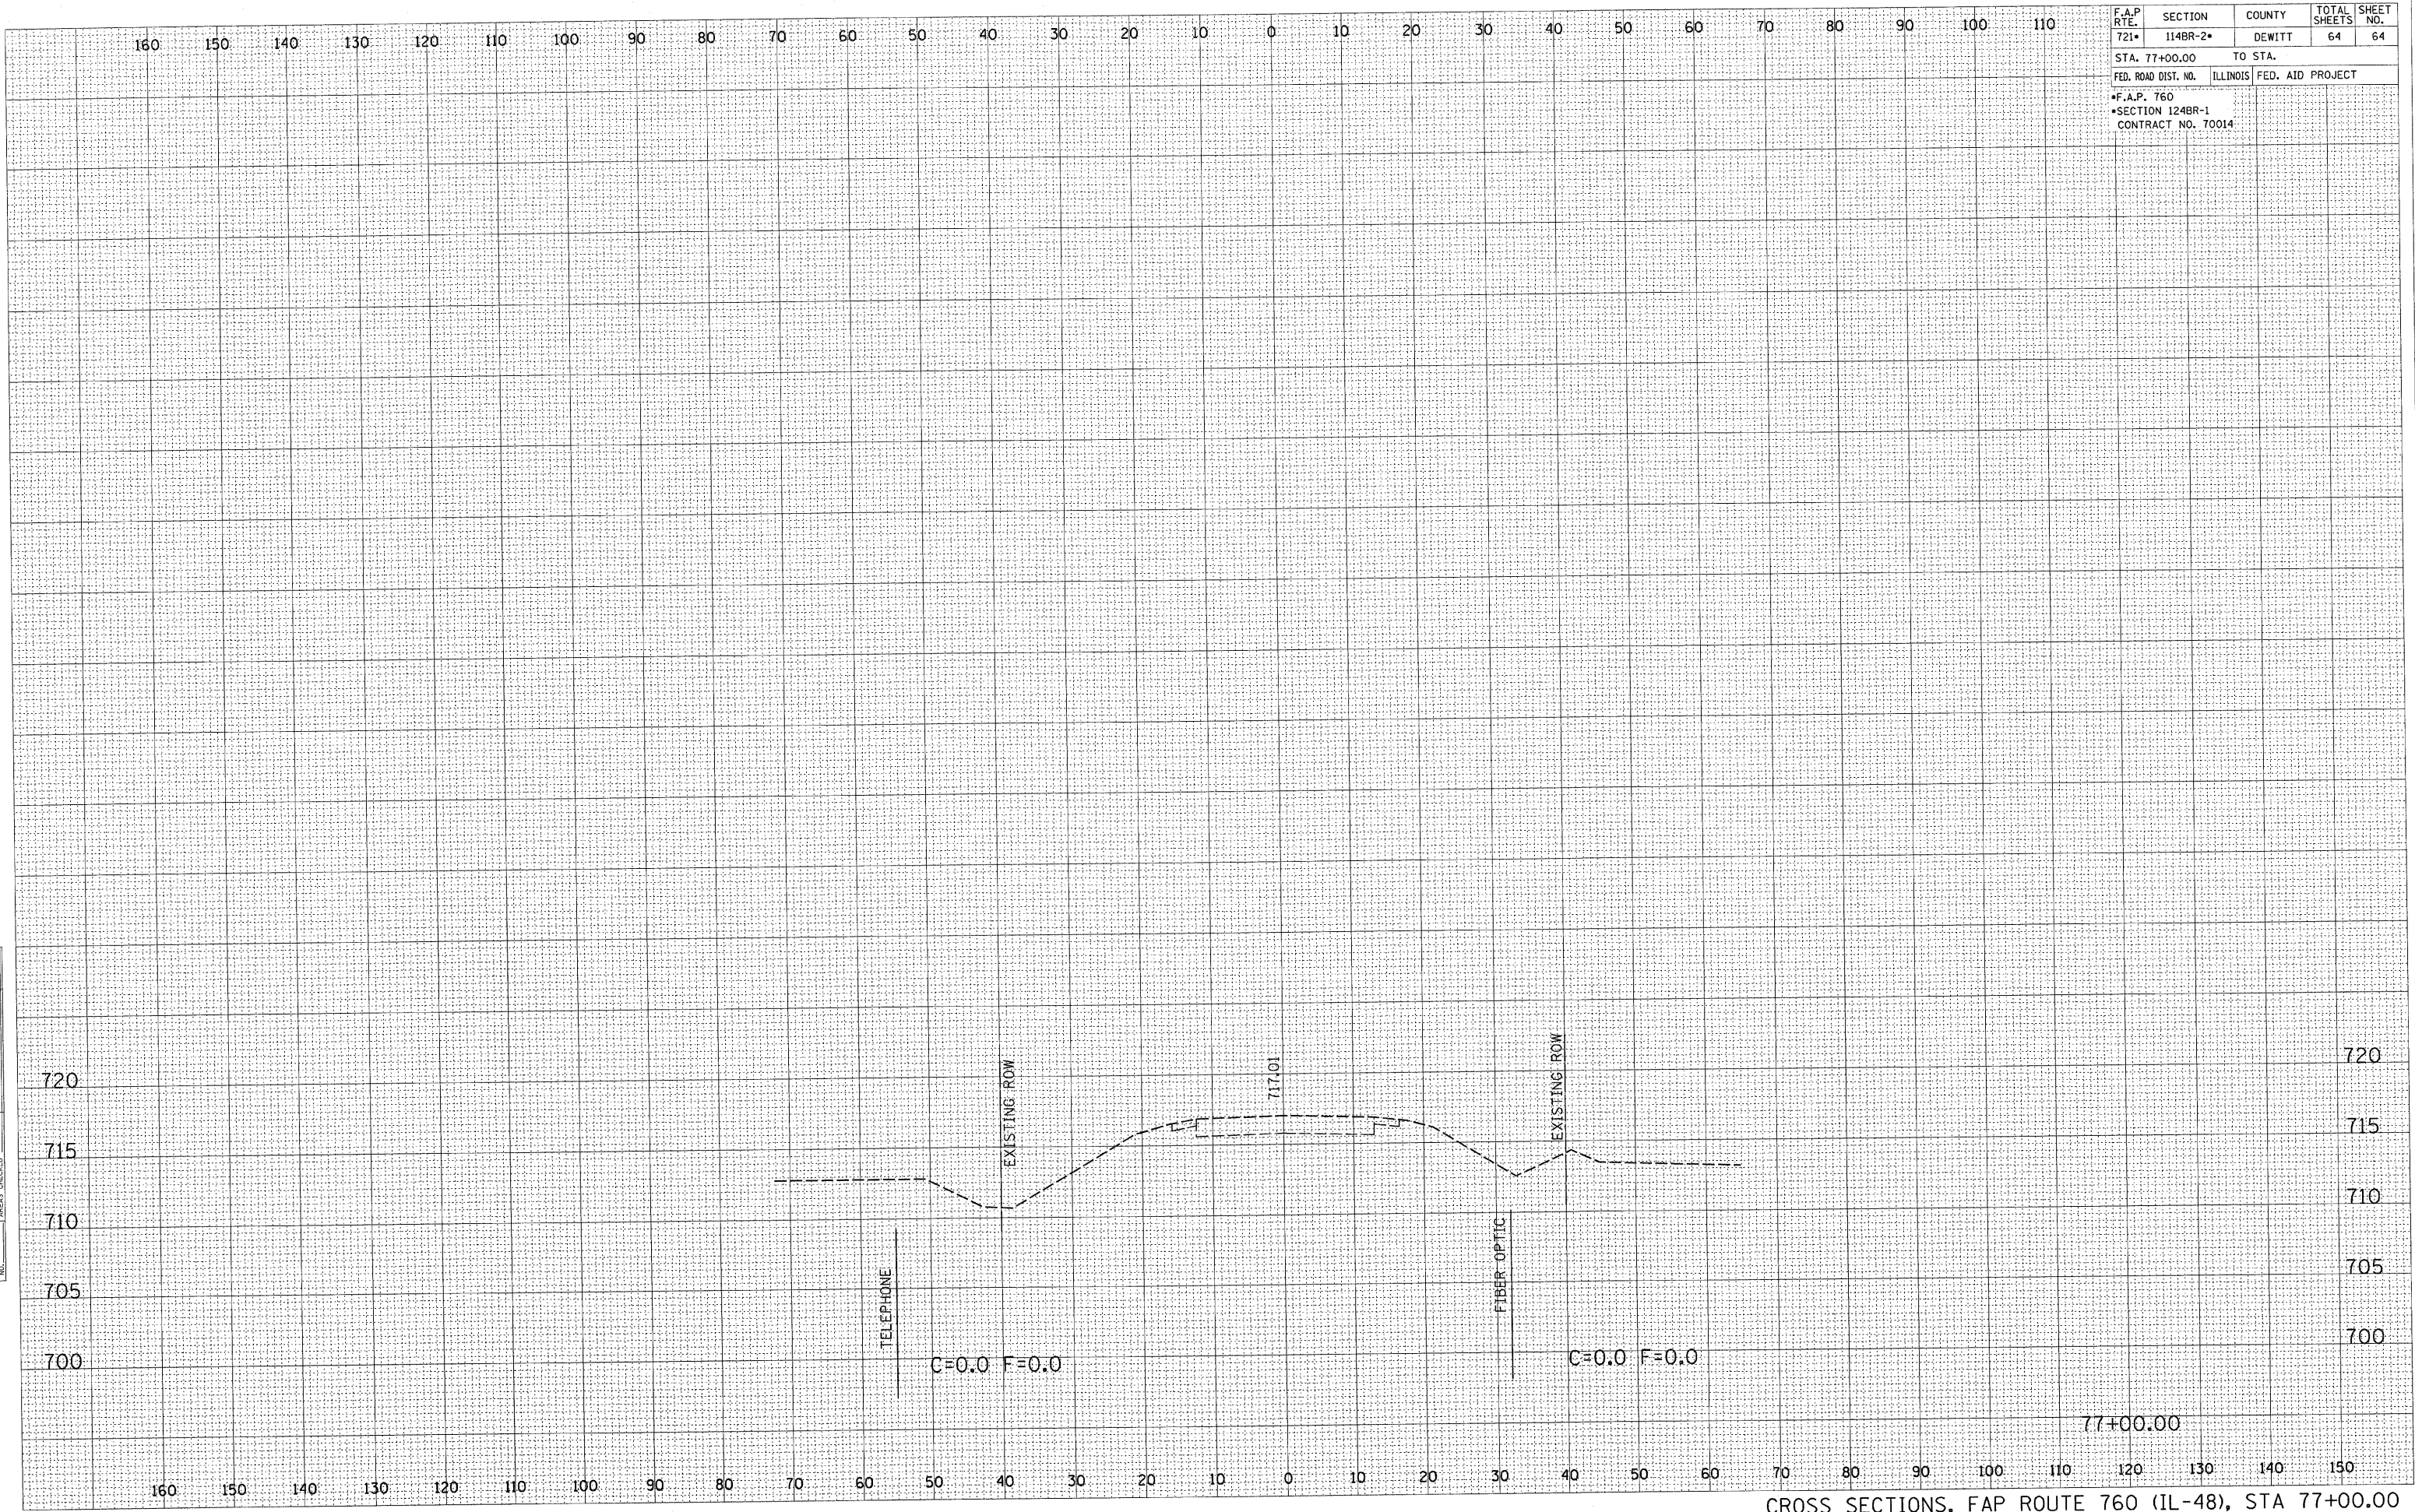

CROSS SECTIONS, FAP ROUTE 760 (IL-48), STA 77+00.00