
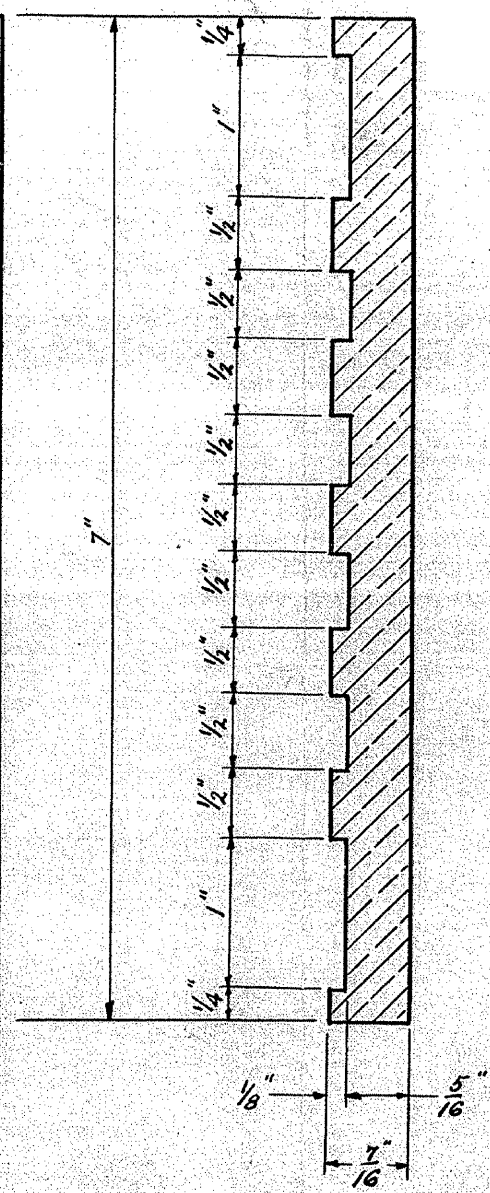


**BRUSH POINT BRIDGE
BUILT 1950 BY
MAYFIELD TOWNSHIP
DE KALB COUNTY
LOADING H-15**

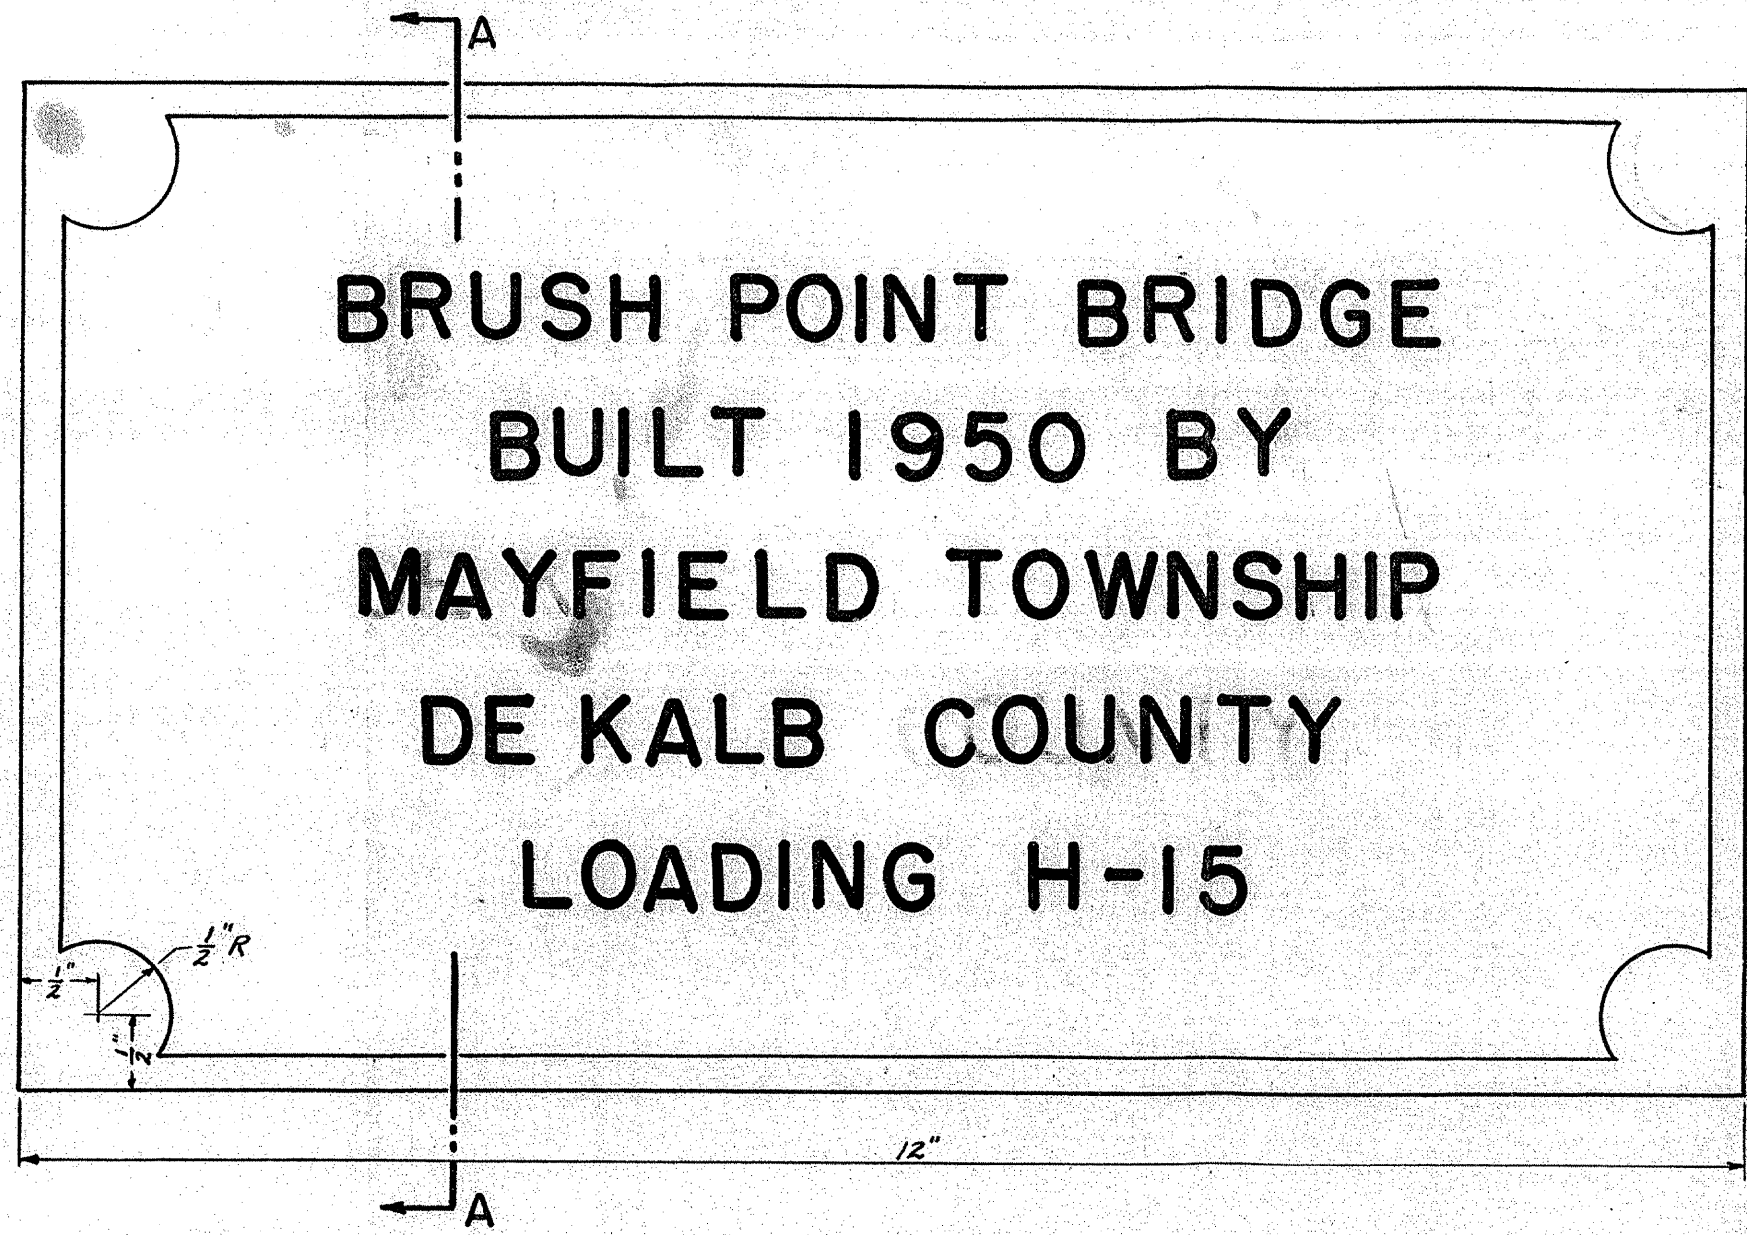

SECTION A-A

LOCATE NAME PLATE AT S.W. CORNER OF
BRIDGE AS SHOWN ON SHEET NUMBER 11.

*Material: Best quality brass or bronze
Border & Lettering: Raised 1/8", Square cut and not tapered
Top surface polished
Fastening 4-3/8" φ brass or bronze hex head bolts.*

FOR INFORMATION ONLY

**BRUSH POINT BRIDGE
OVER
KISHWAUKEE RIVER (SO. BRANCH)
MAYFIELD TOWNSHIP
DE KALB COUNTY, ILLINOIS**