


93468

T.R. SECTION	COUNTY	TOTAL SHEETS	SHEET NO.
155 07-19114-01-SP	SANGAMON	24	10
STA. TO STA.			

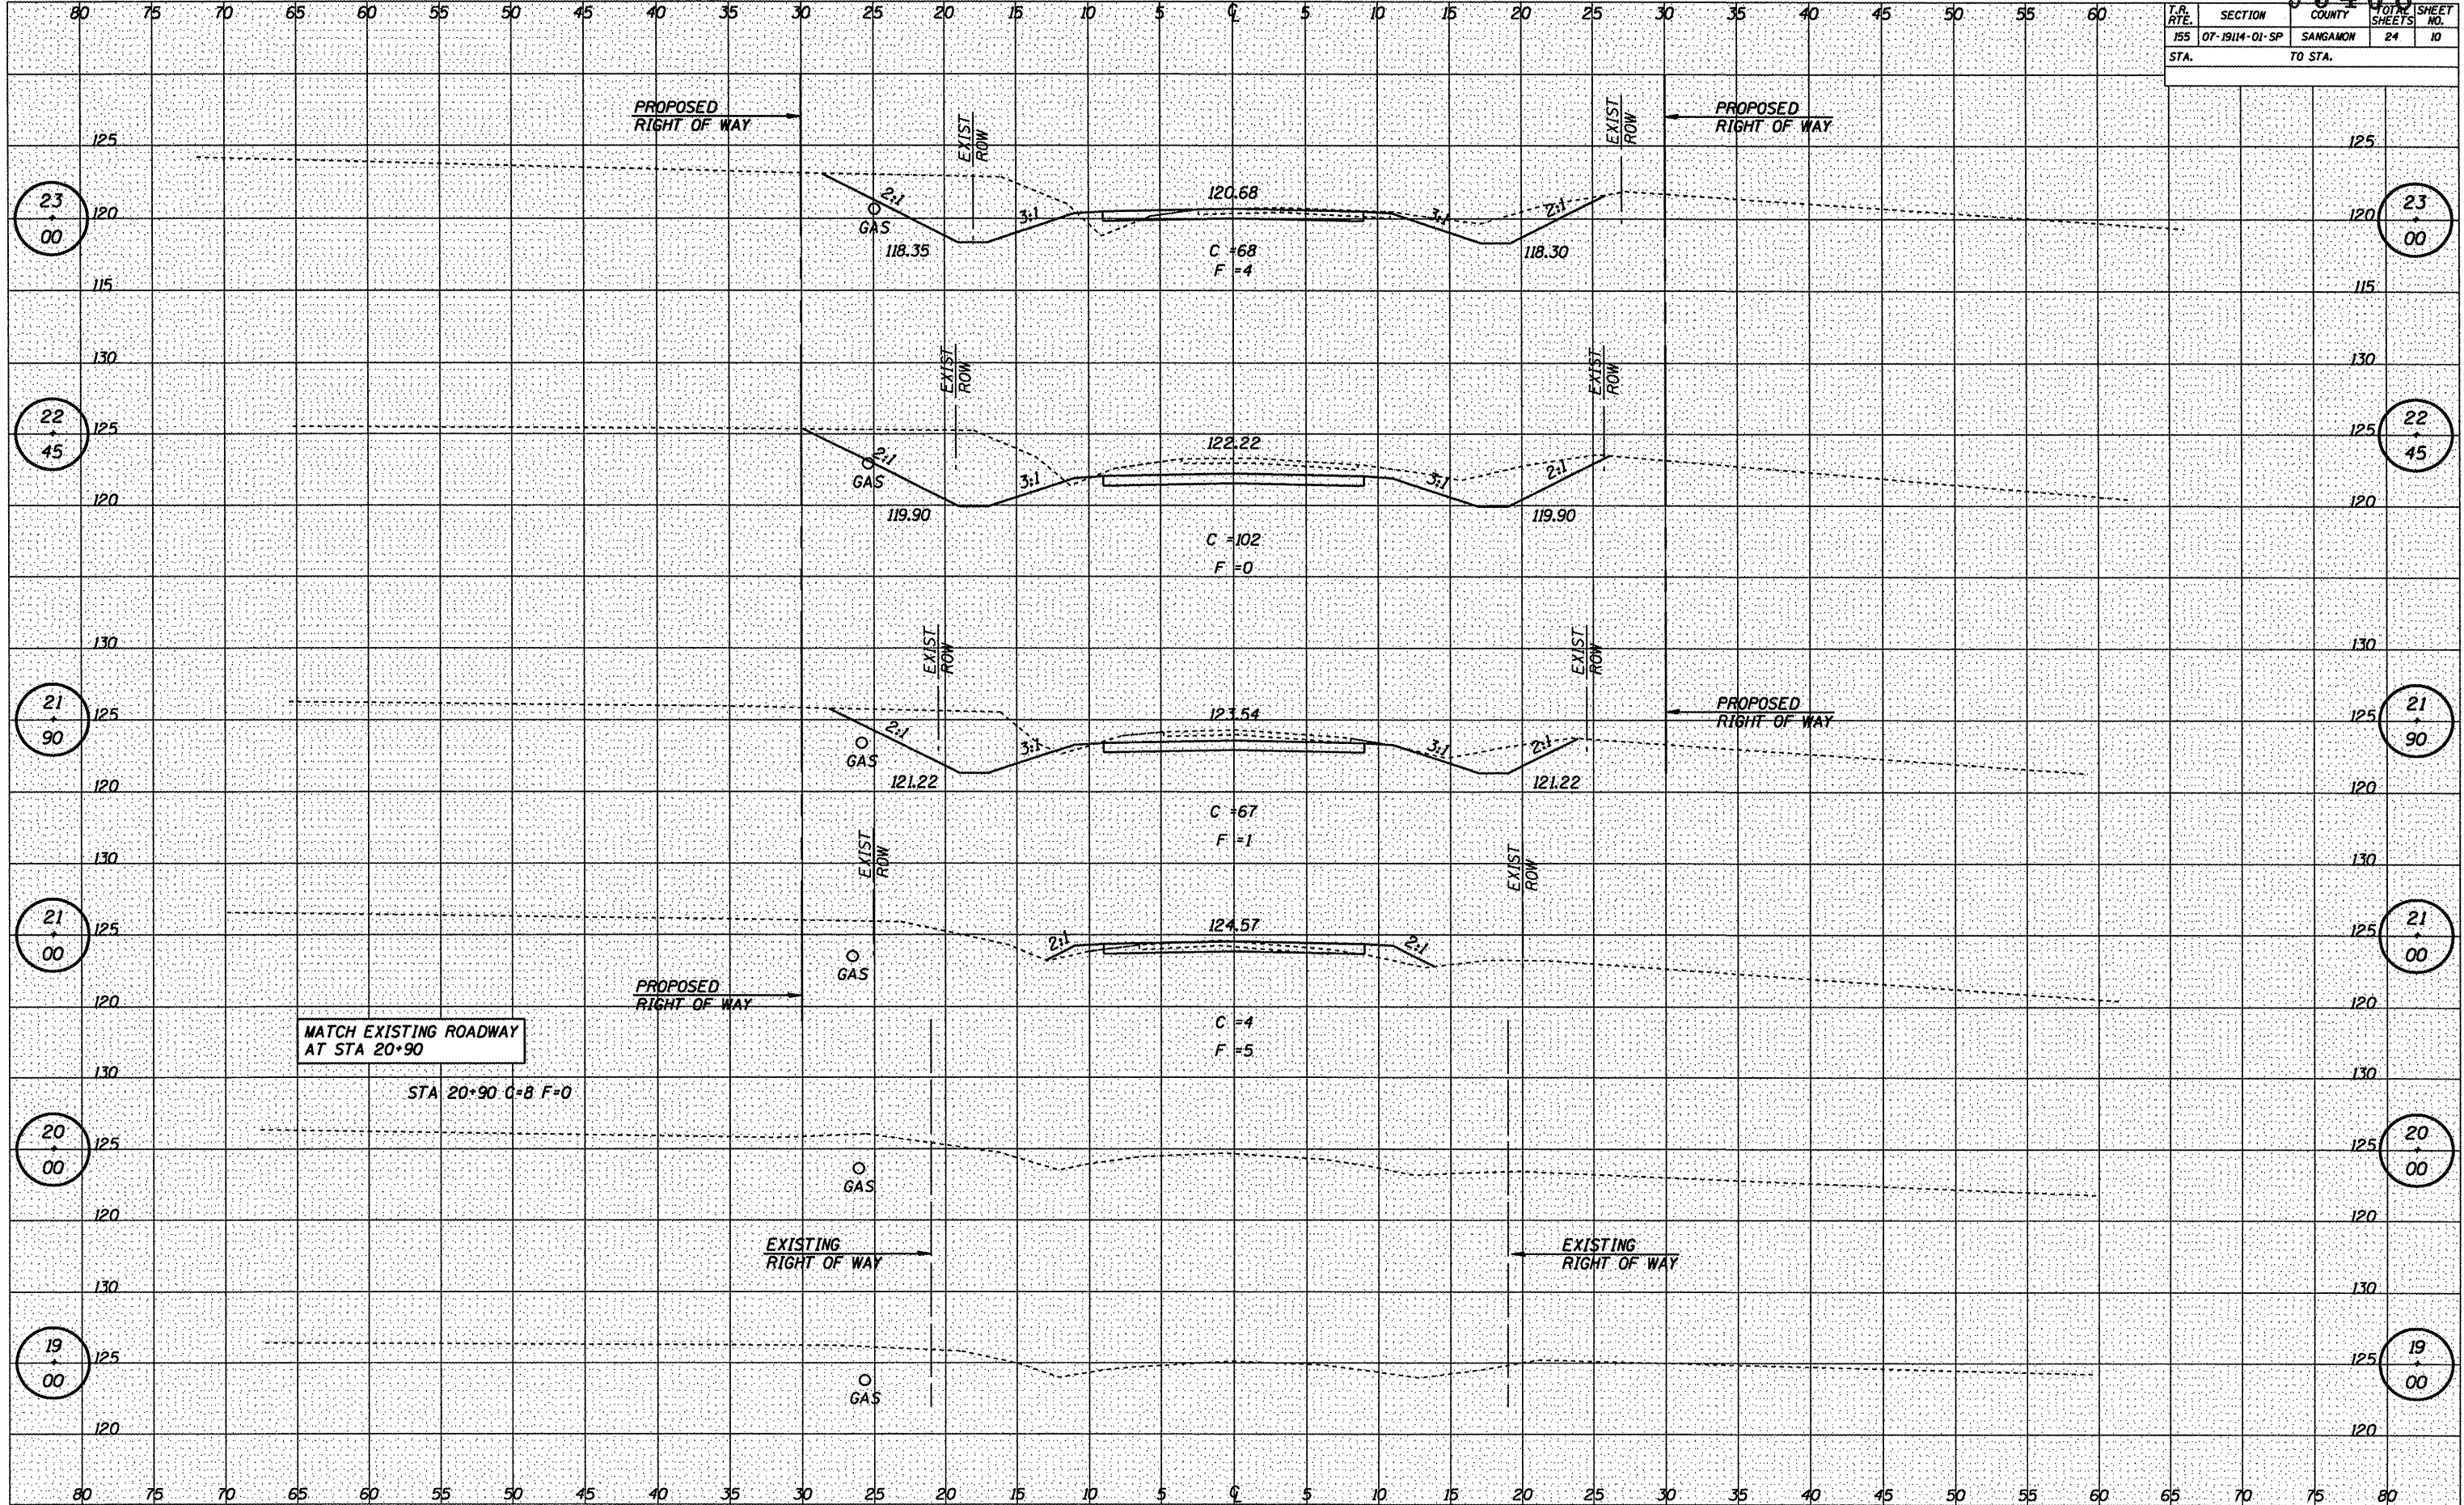

DATE	
BY	
DESIGNED	
PLOTTED	
TEMPLATE	
AREAS CHECKED	
FINAL SURVEY	
NOTE BOOK	
NO.	

DATE	
BY	
DESIGNED	
PLOTTED	
TEMPLATE	
AREAS CHECKED	
ORIGINAL SURVEY	
NOTE BOOK	
NO.	