

F.A.P. RTE.	SECTION	COUNTY	TOTAL SHEETS	SHEET NO.
781	1YRS, 2ZRS-1	CRAWFORD	378	262
STA.		TO STA.		
FED. ROAD DIST. NO.	ILLINOIS FED. AID PROJECT			


BY: \_\_\_\_\_ DATE: \_\_\_\_\_

FINAL SURVEY PLOTTED NOTE BOOK AREAS CHECKED

BY: \_\_\_\_\_ DATE: \_\_\_\_\_

ORIGINAL SURVEY PLOTTED NOTE BOOK AREAS CHECKED

PLOT DATE = 9/20/2008  

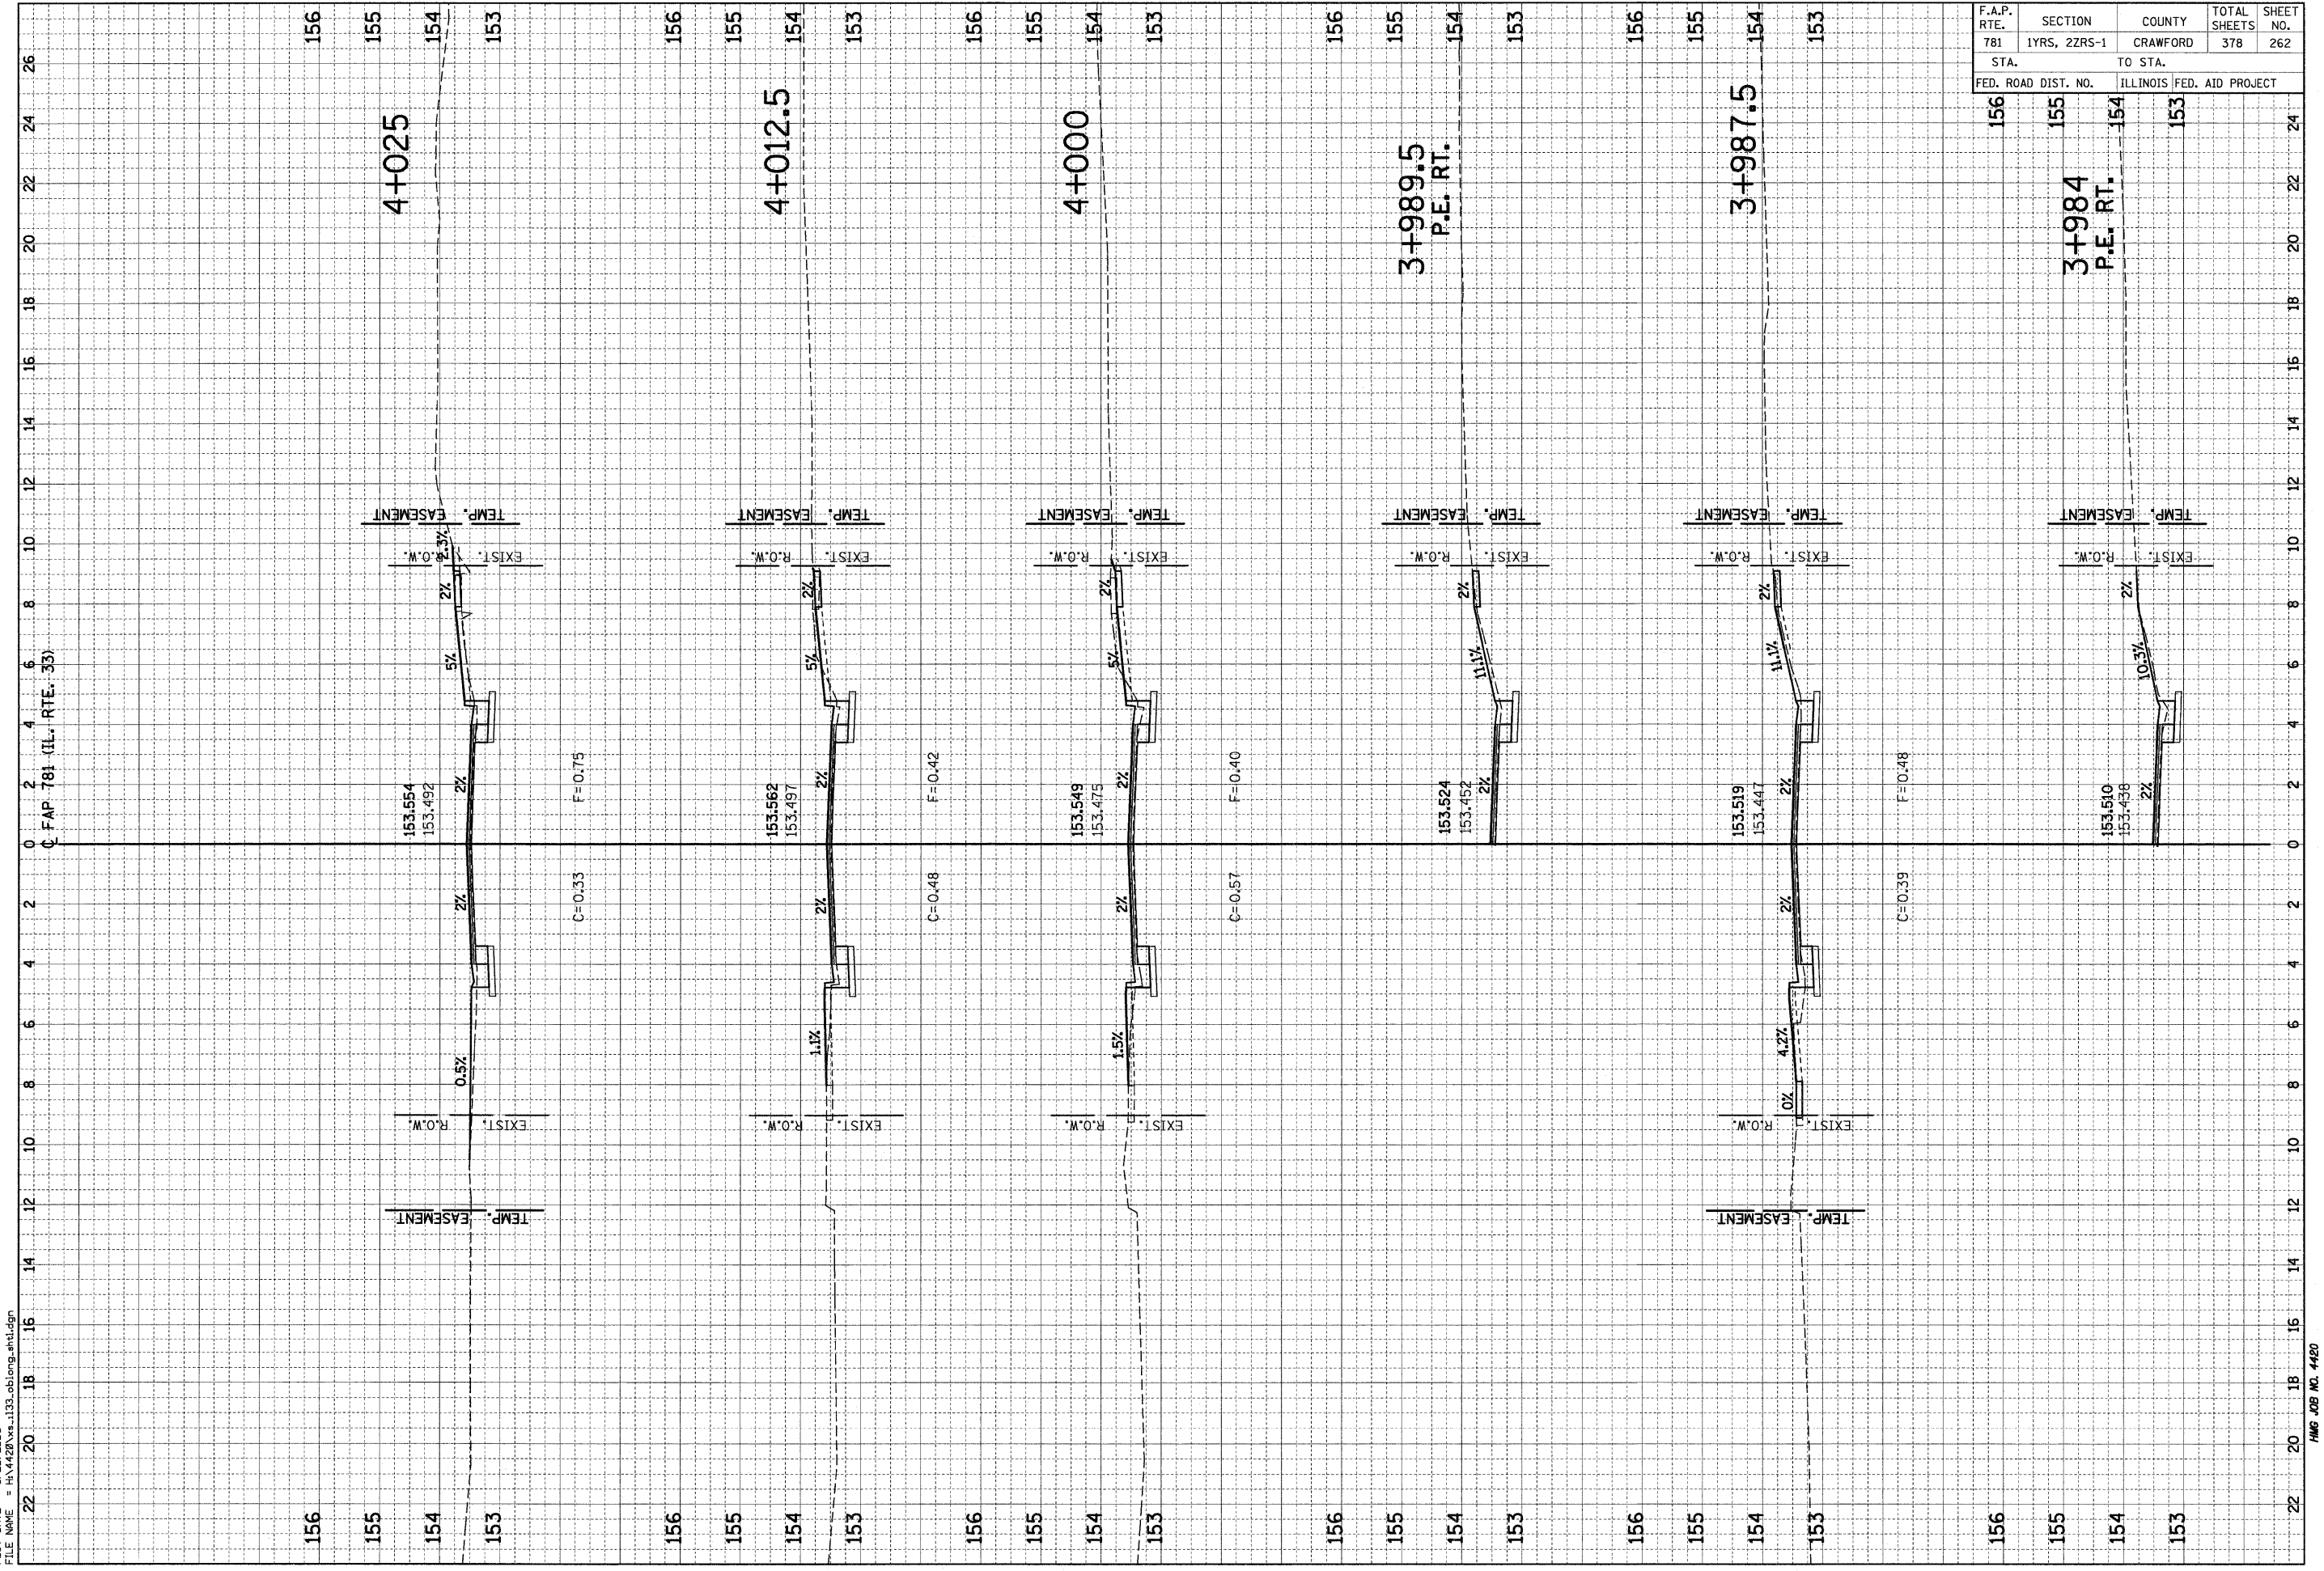


