


| F.A.P. RTE. | SECTION | COUNTY | TOTAL SHEETS | SHEET NO. |
|---------------------|--------------|---------------------------|--------------|-----------|
| 781 | 1YRS, 2ZRS-1 | CRAWFORD | 378 | 270 |
| STA. TO STA. | | ILLINOIS FED. AID PROJECT | | |
| FED. ROAD DIST. NO. | | ILLINOIS FED. AID PROJECT | | |

| | | |
|-----|---------------|------|
| NO. | AREAS CHECKED | DATE |
| | | |
| | | |

| | | |
|-----|---------------|------|
| NO. | AREAS CHECKED | DATE |
| | | |
| | | |

PLOT DATE = 3/20/2008

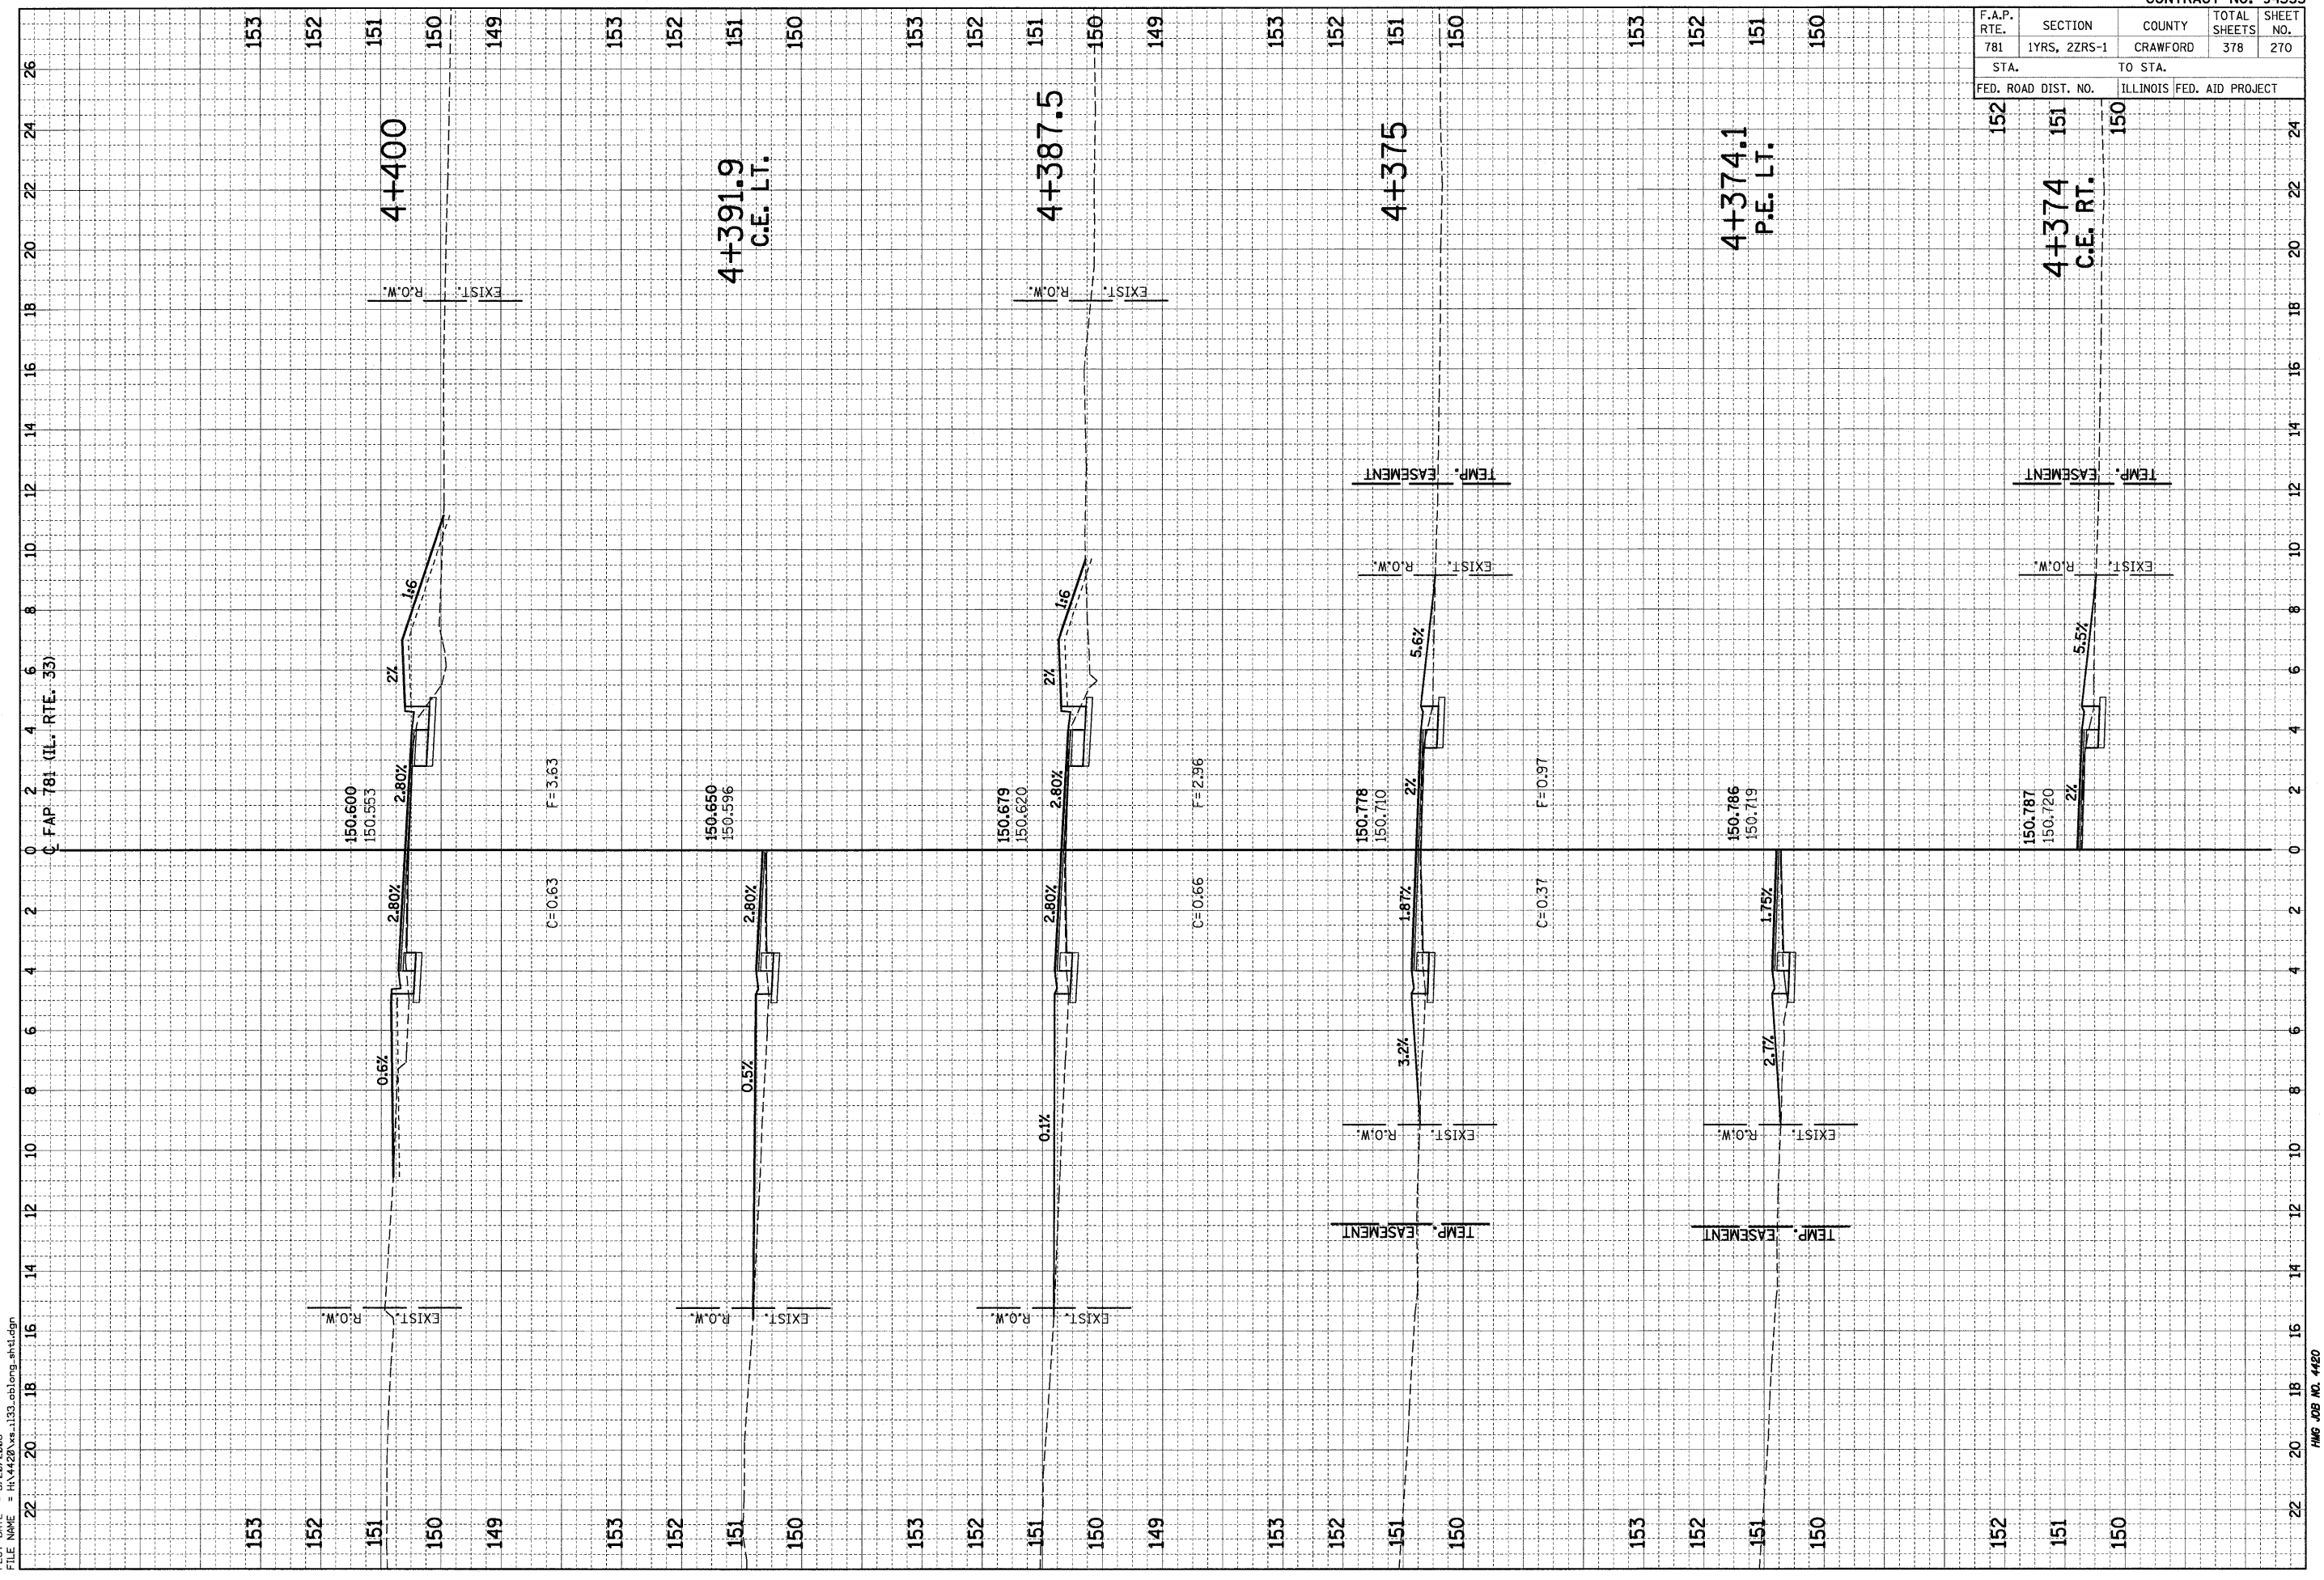

