


F.A.U. RTE.	SECTION	COUNTY	TOTAL SHEETS	SHEET NO.
9393	05-00025-00-TL 07-00025-01-TL	MADISON	127	102
STA. 102+74.66		TO STA. 103+45.18		
FED. ROAD DIST. NO.		ILLINOIS FED. AID PROJECT		

DATE	
BY	
FINAL SURVEY	
REVISION	
NO. _____	

DATE	
BY	
ORIGINAL SURVEY	
REVISION	
NO. _____	

PLOT DATE = 6/16/2008
 FILE NAME = P:\050162\050162.dgn
 PLOT SCALE = 21.7785 / IN.
 USER NAME = mhczml11b

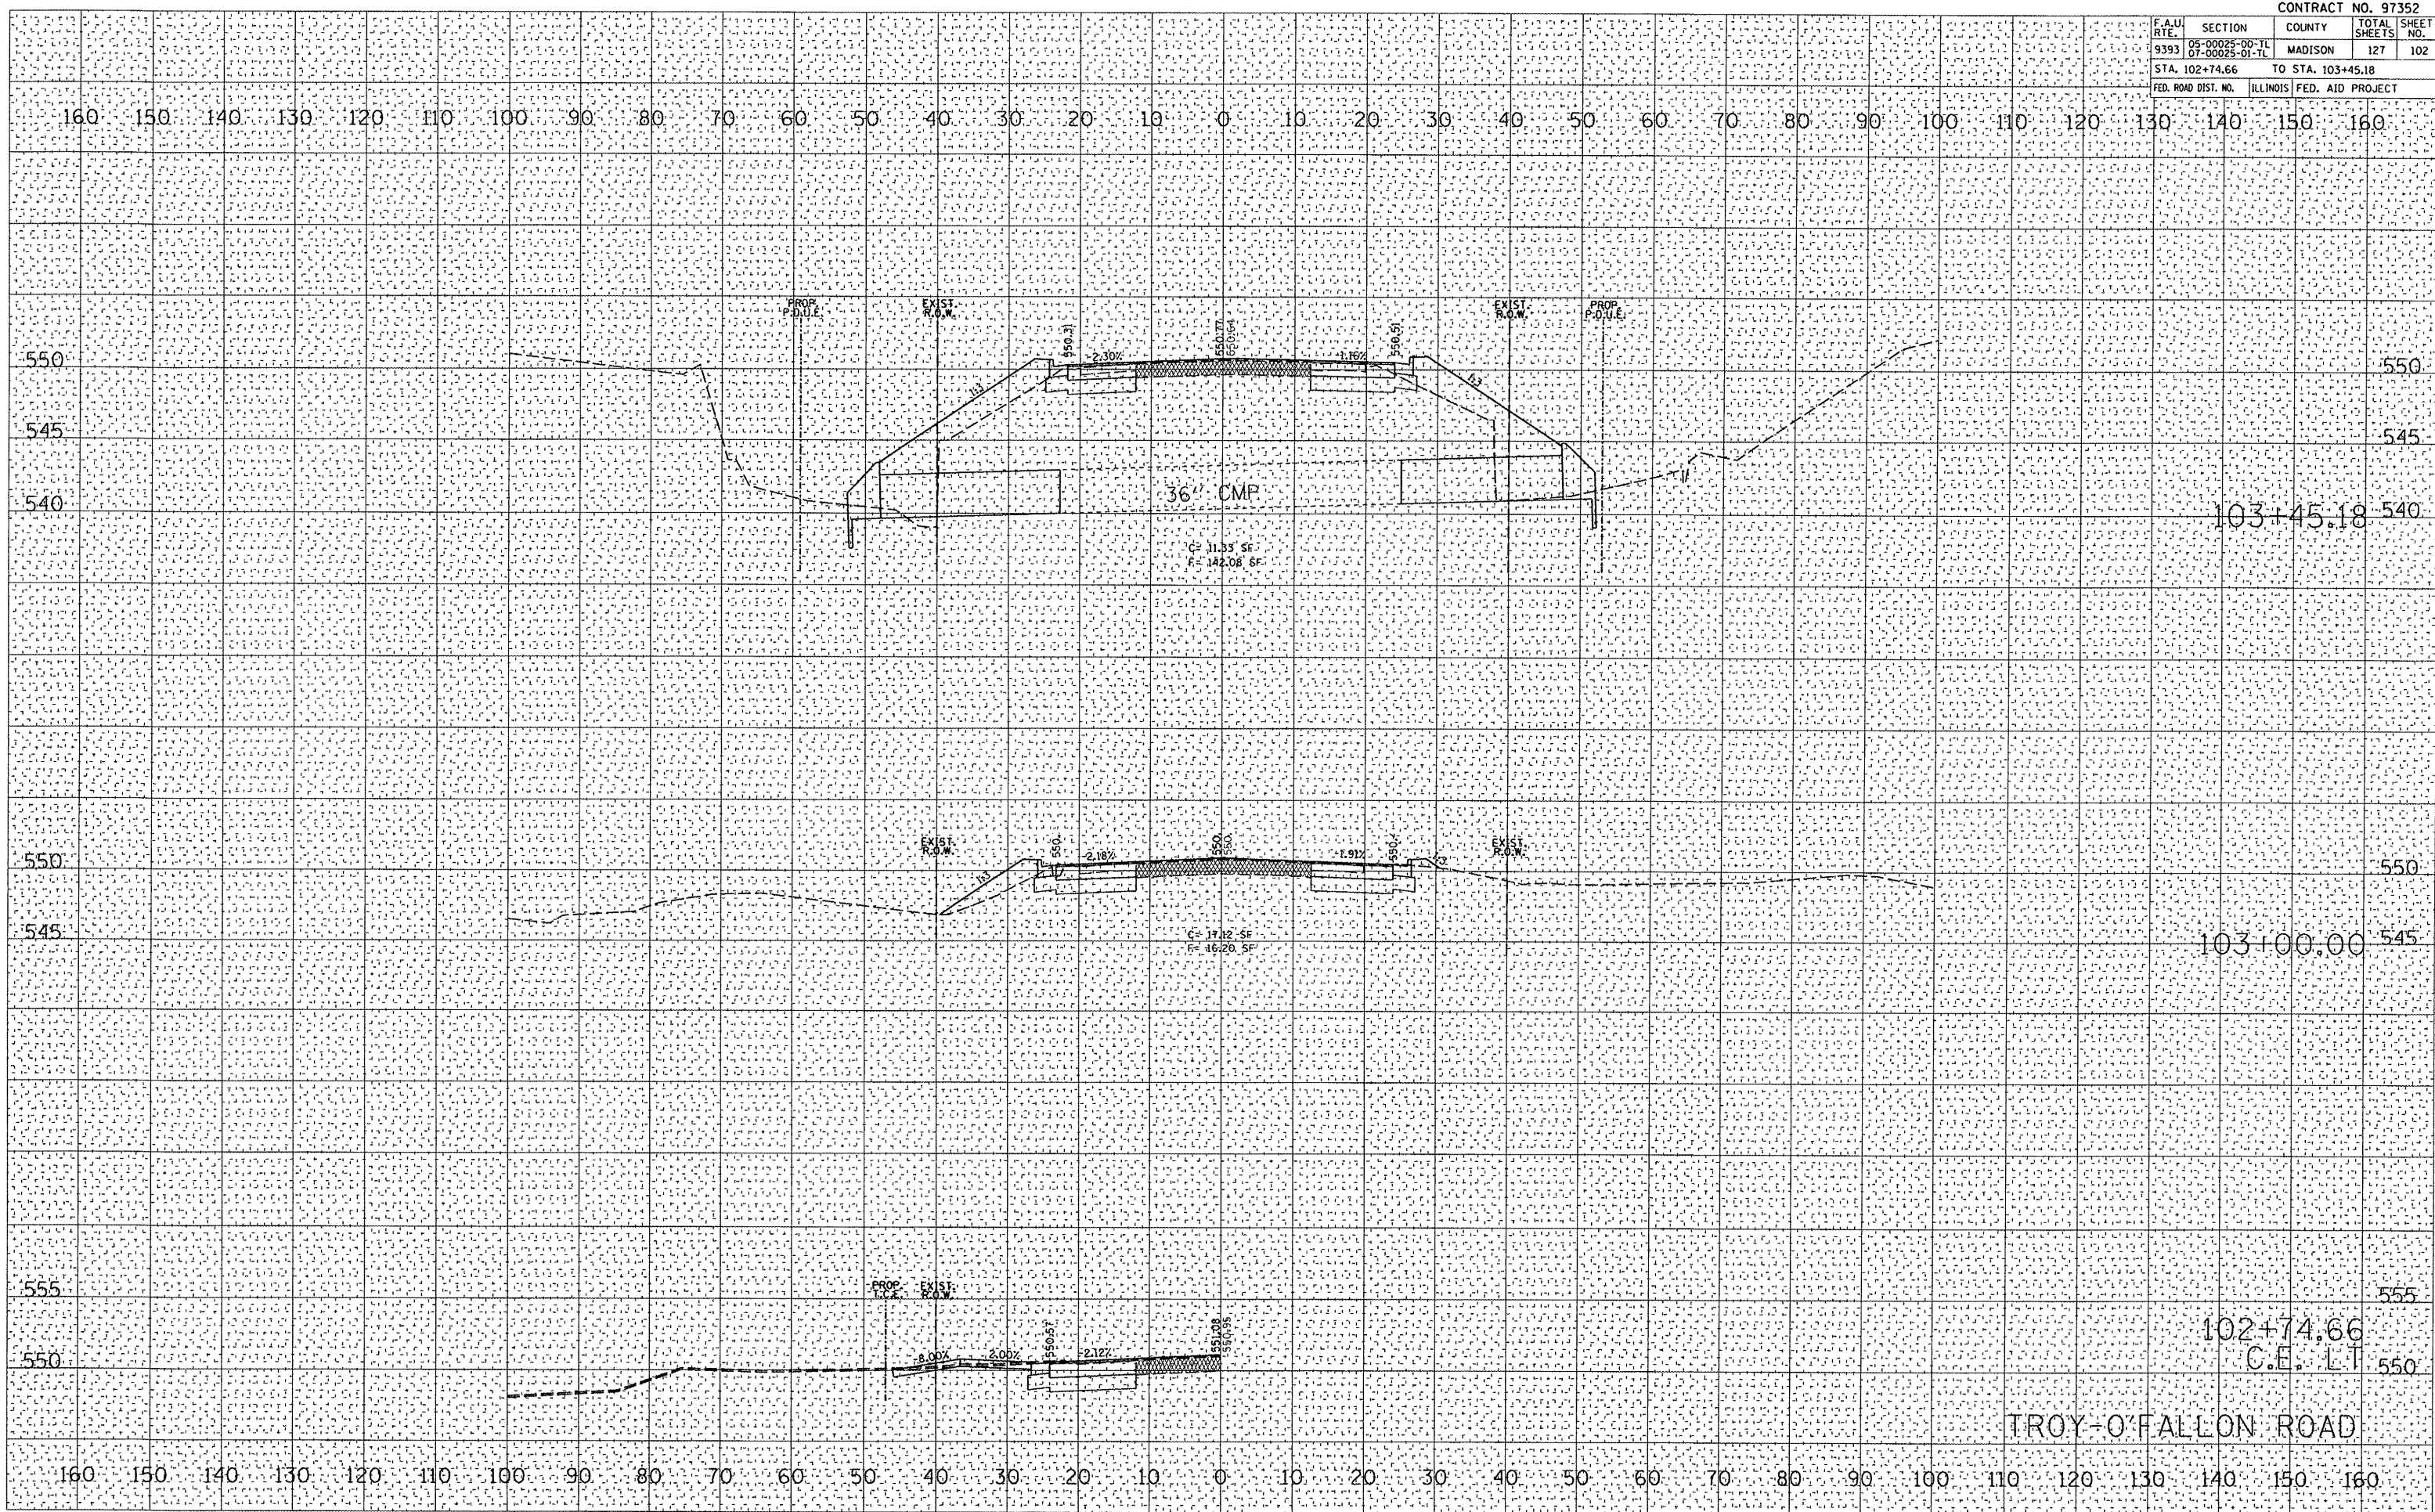

TROY-O'FALLON ROAD