


F.A.U. RTE.	SECTION	COUNTY	TOTAL SHEETS	SHEET NO.
9393	05-00025-00-TL 07-00025-01-TL	MADISON	127	114
STA. 115+00.00		TO STA. 116+00.00		
FED. ROAD DIST. NO.	ILLINOIS	FED. AID PROJECT		

BY	DATE

BY	DATE

PLOT DATE = 6/10/2008
FILE NAME = P:\050162\050162\ssheets-TROF.dgn
PLOT SCALE = 21.758' / 1" IN.
USER NAME = mh.kumiller

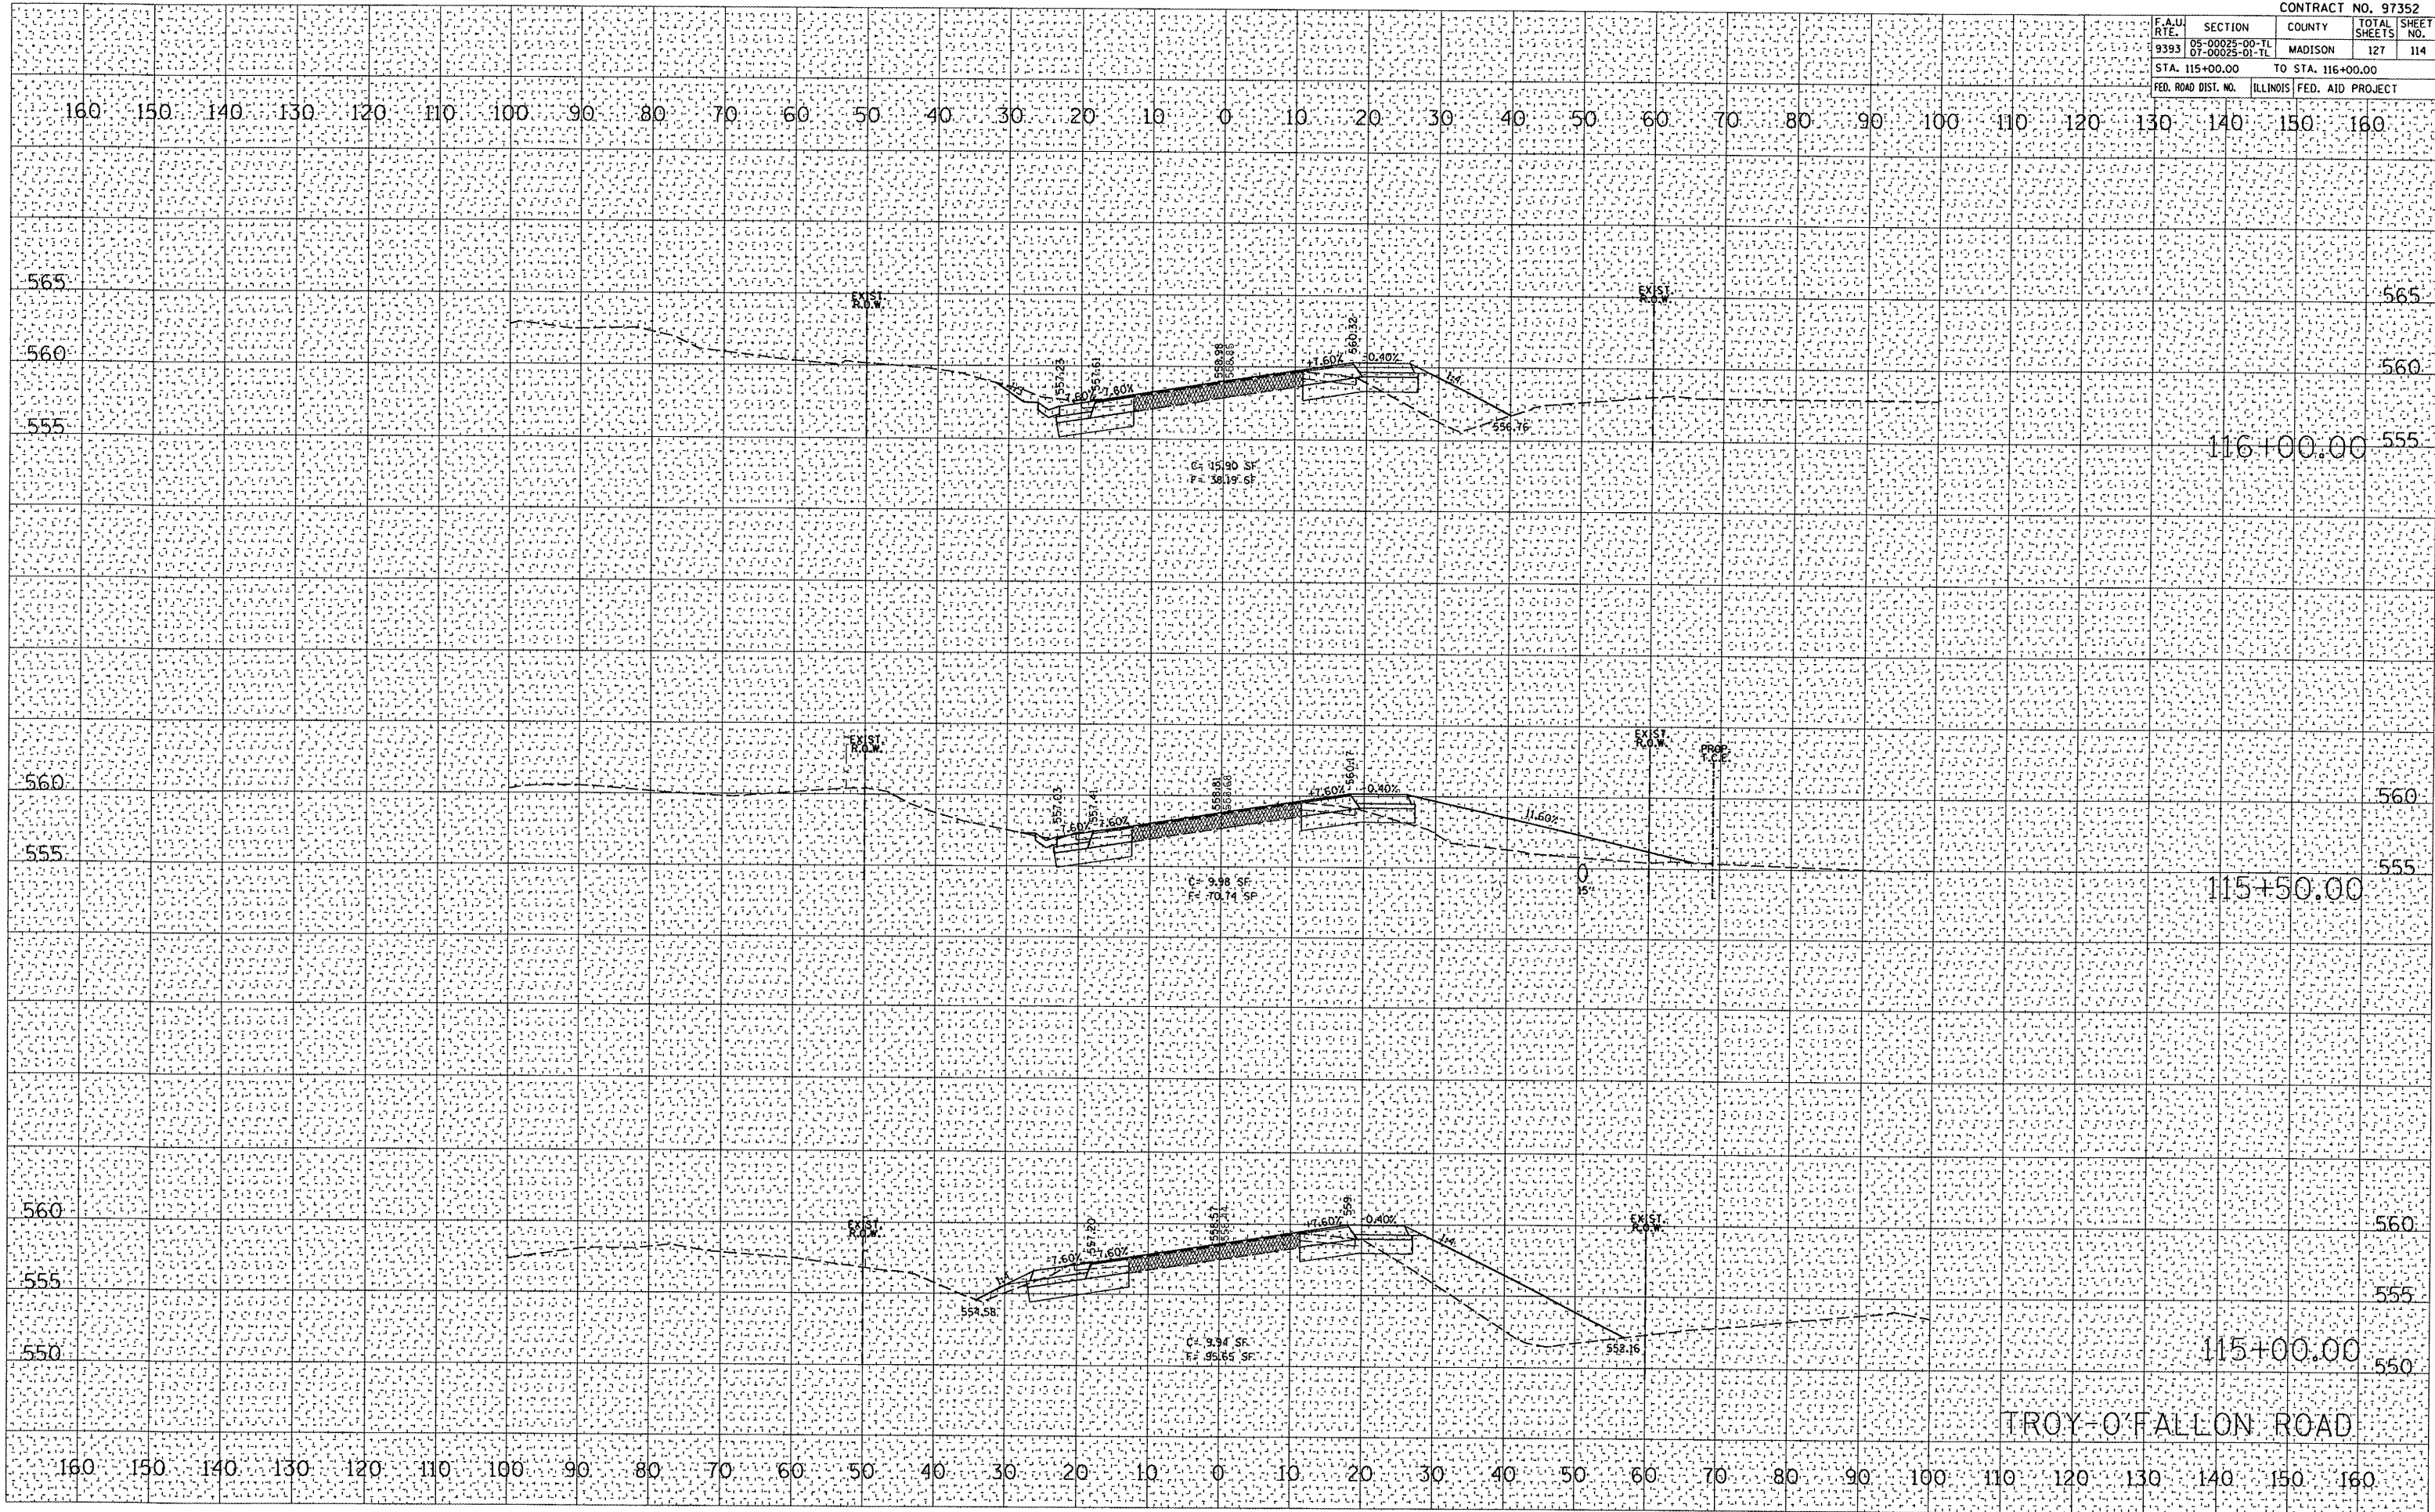

TROY-O'FALLON ROAD