


F.A.U. RTE.	SECTION	COUNTY	TOTAL SHEETS	SHEET NO.
9393	05-00025-00-TL 07-00025-01-TL	MADISON	127	121
STA. 123+50.00		TO STA. 124+50.00		
FED. ROAD DIST. NO.	ILLINOIS	FED. AID PROJECT		

DATE	BY

DATE	BY

ORIGINAL SURVEY PLOTTED  
 SURVEY PLOTTED  
 TEMPLATE AREAS CHECKED  
 PLOT DATE: 6/10/2008  
 FILE NAME: P:\0501020\dgn\0501020\sheet121.dgn  
 USER NAME: jsh

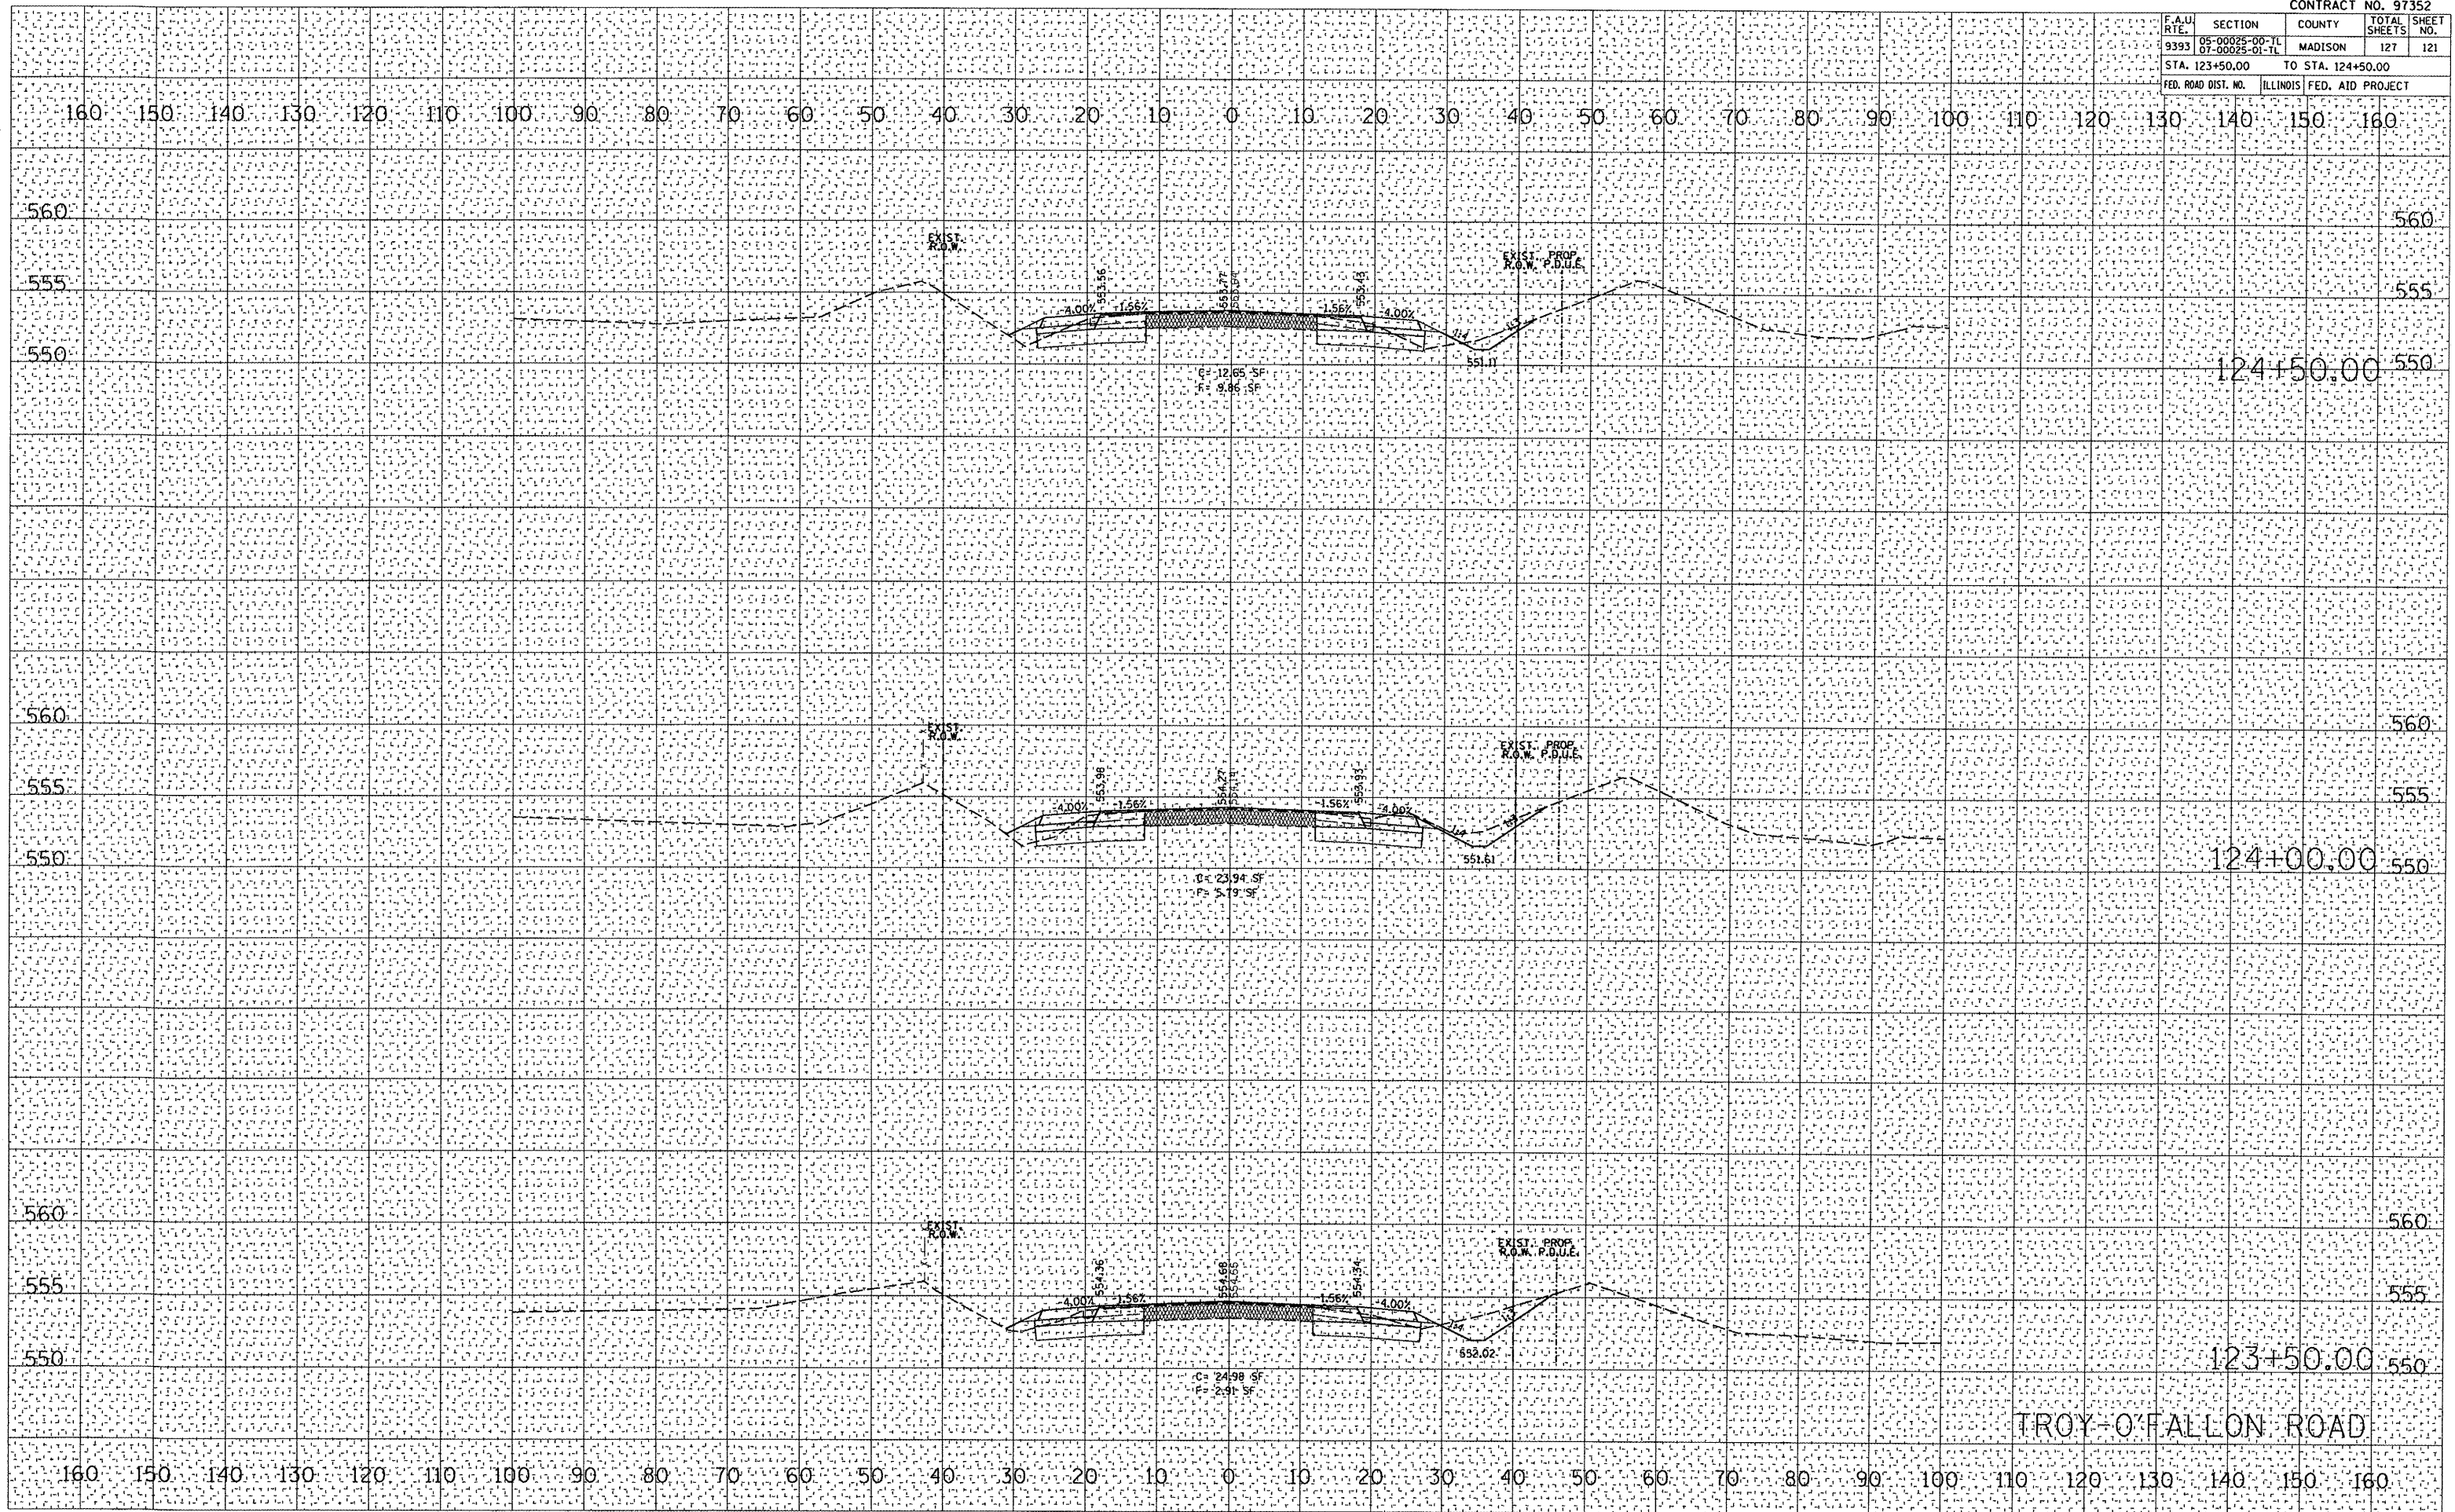

TROY-O'FALLON ROAD