


STATE OF ILLINOIS  
DEPARTMENT OF PUBLIC WORKS & BUILDINGS  
DIVISION OF HIGHWAYS


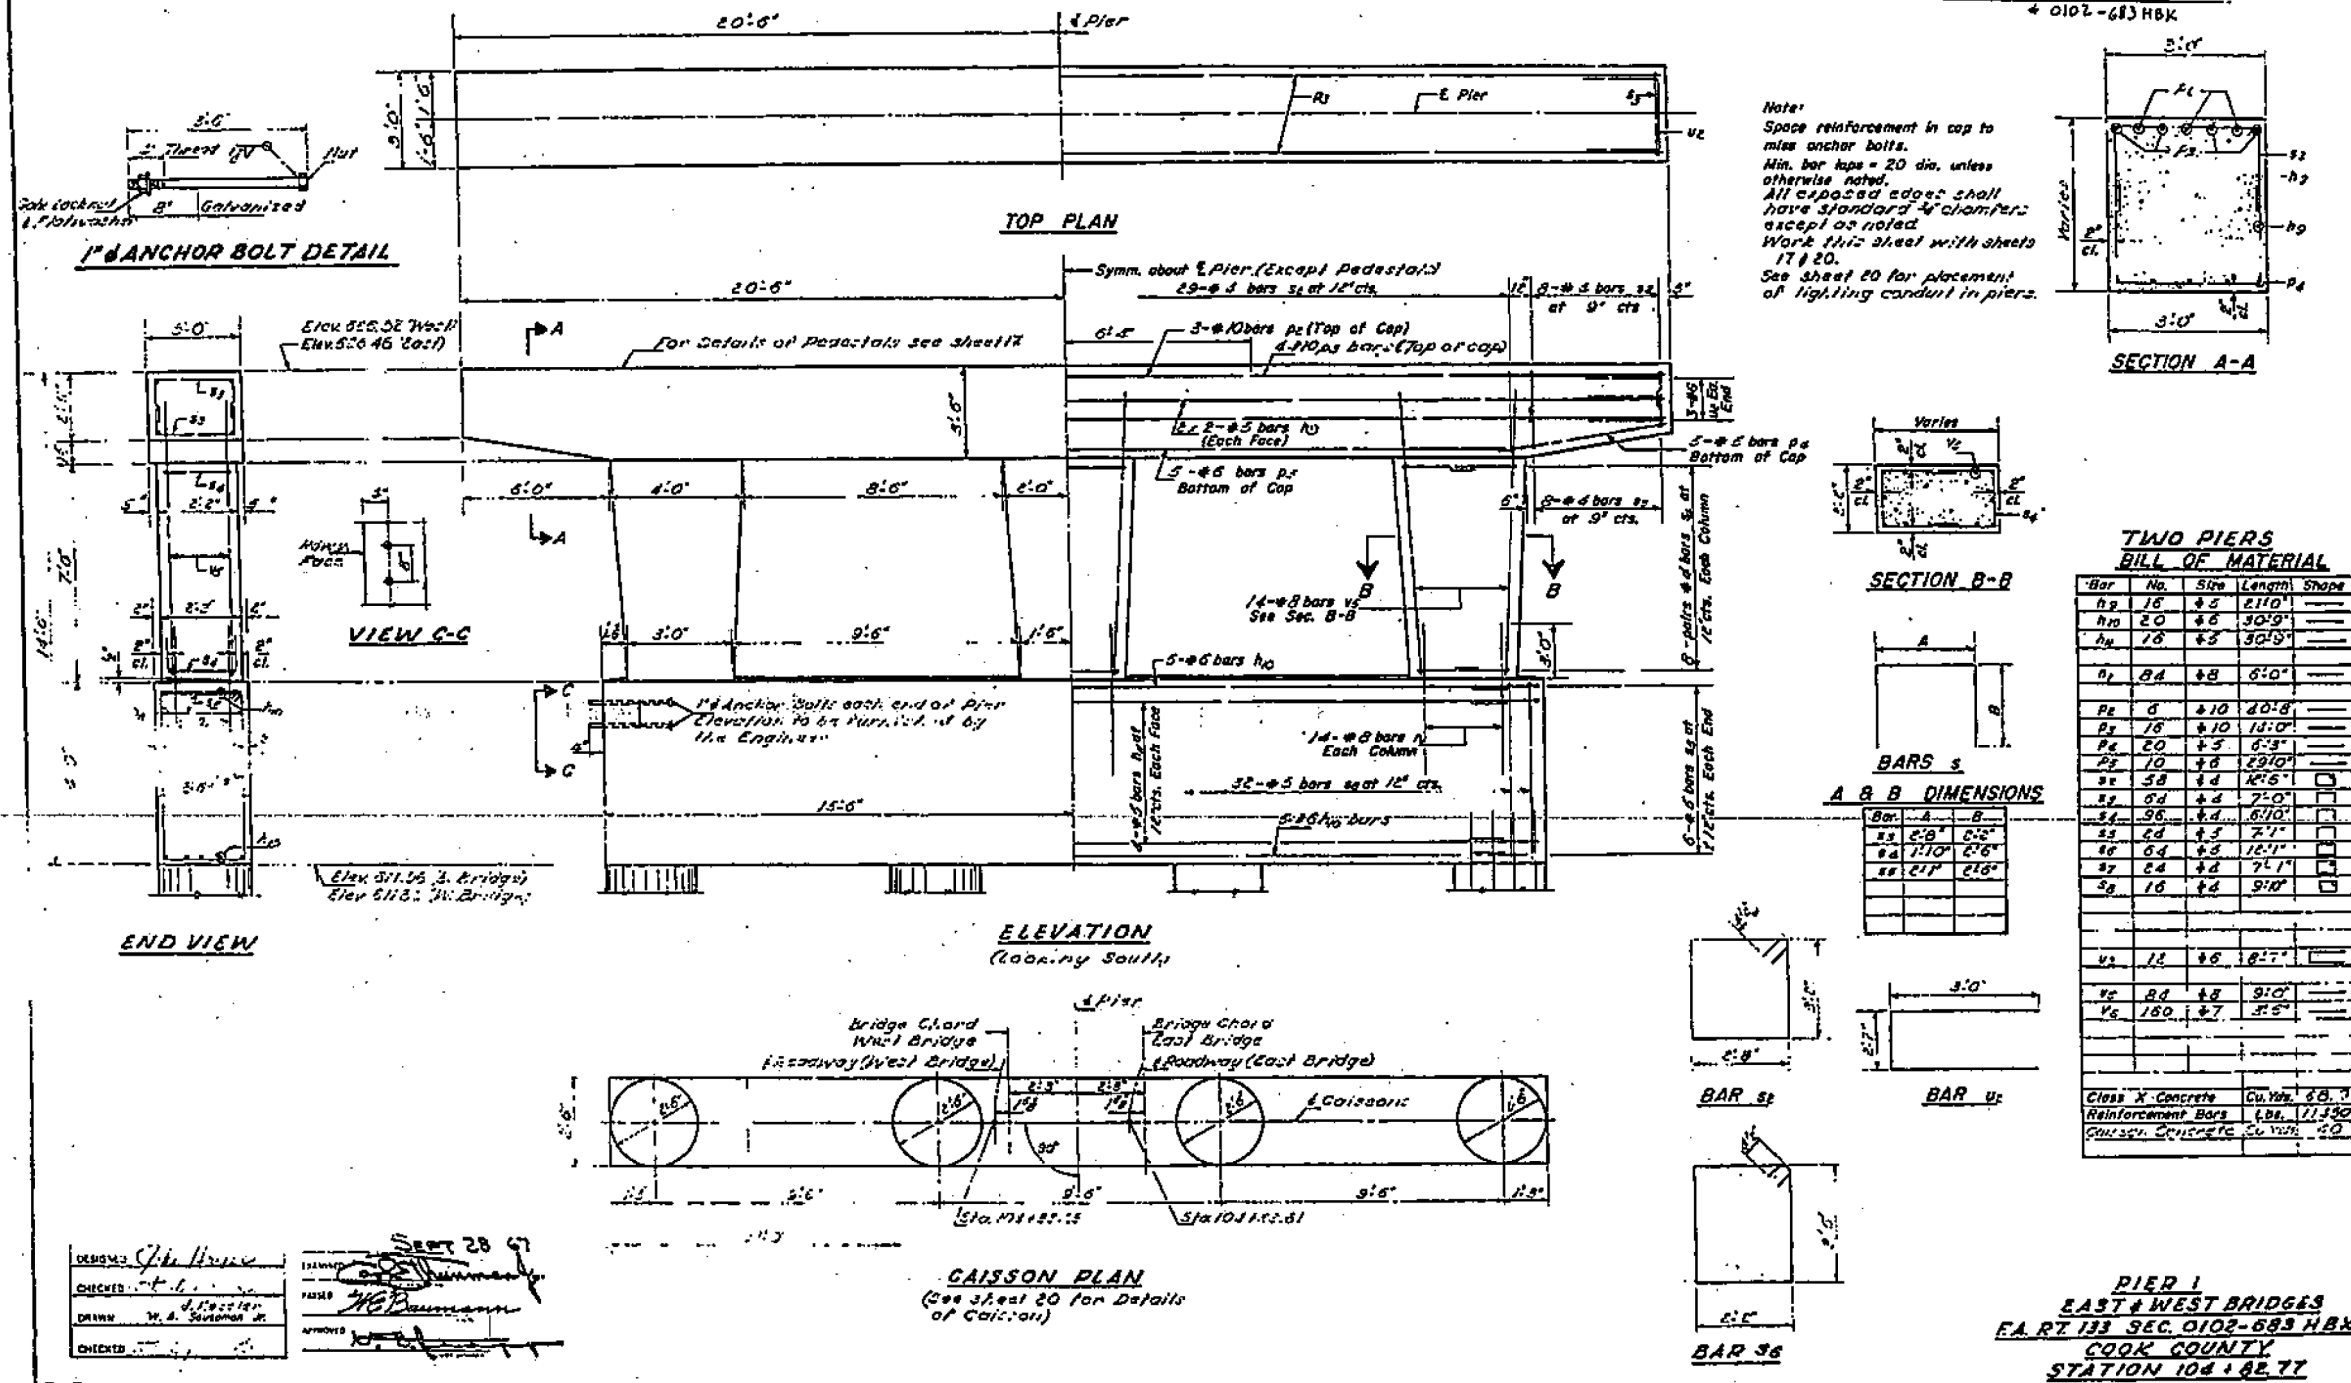

DESIGNED: J. H. Harris  
CHECKED: J. J. Collier  
DRAWN: W. A. Sevison Jr.  
DATE: SEPT 28 67

FILE NAME: 0161000.60J16.052.existplan.dgn	USER NAME: tjenicke	DESIGNED: FSM	REVISIONS:
		CHECKED: RMM	1. REVISED: -
		DRAWN: FSM	2. REVISED: -
		CHECKED: RMM	3. REVISED: -
			4. REVISED: -

F.A.P. RTE.	SECTION	COUNTY	TOTAL SHEETS	SHEET NO.
372	2013-038B-R	COOK	821	300
CONTRACT NO. 60J16			ILLINOIS FED. AID PROJECT	