




PARTIAL GIRDER ELEVATION - GIRDERS A3-A8 - UNIT A (SPANS 1-3)

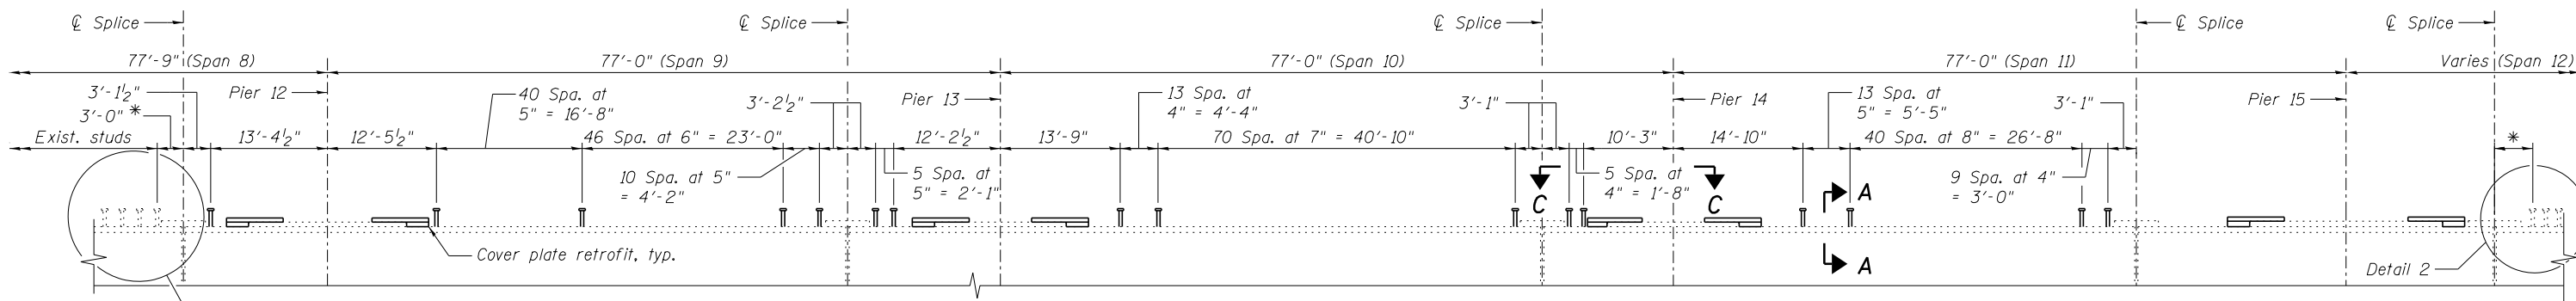


PARTIAL GIRDER ELEVATION - UNIT E (SPANS 8-12)

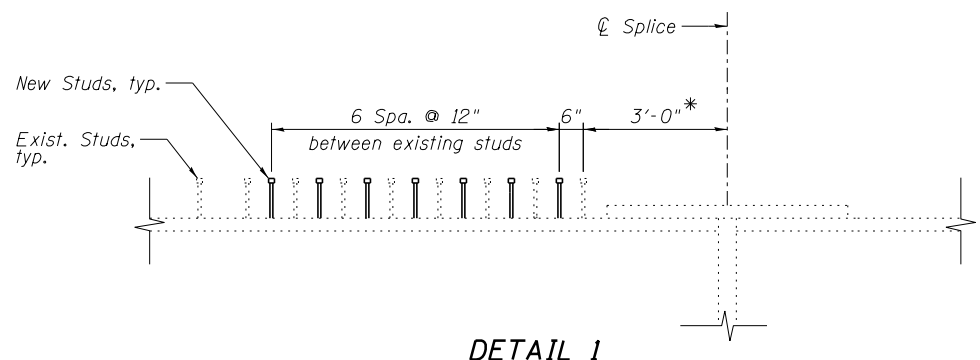


DETAIL 1

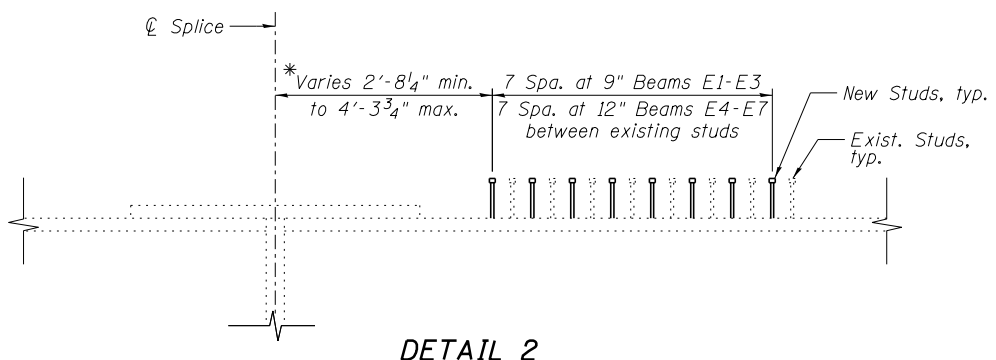


DETAIL 2

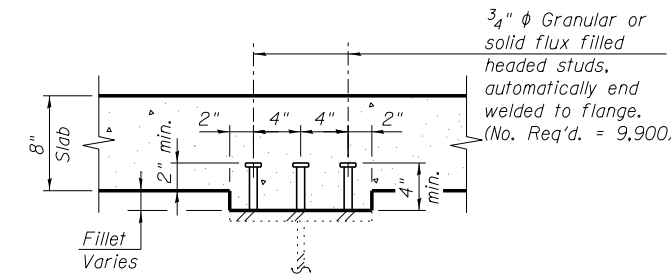

SECTION A-A

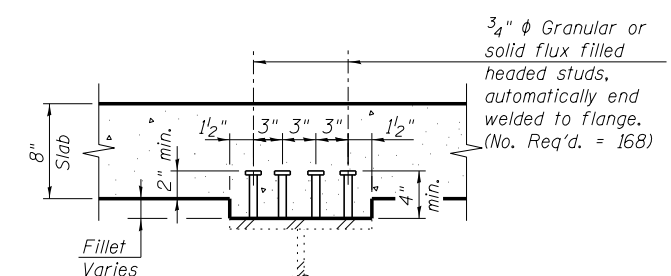

SECTION B-B

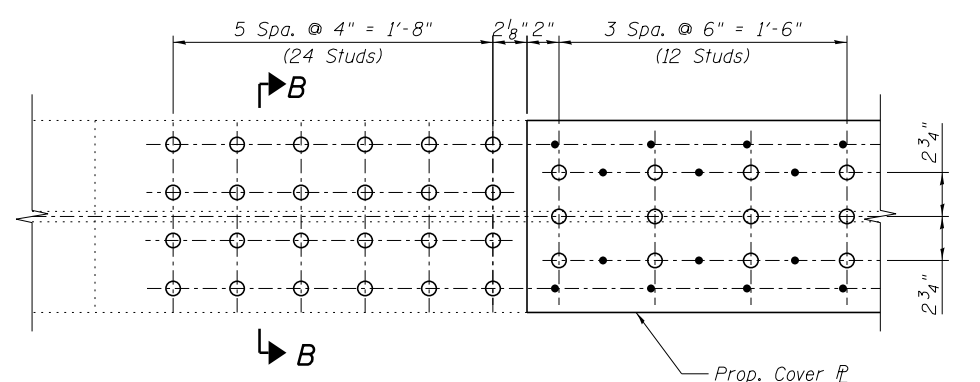

SECTION C-C

GIRDERS A3-A8 STUD SPACING TABLE

Girder Line	Dimensions (Given along Girder)					
	L1	L2	L3	A	B	C
A3	84'-8 1/4"	106'-5 1/2"	84'-8 1/4"	19'-3 1/4"	18'-10 1/2"	19'-7 1/4"
A4	84'-7 7/8"	106'-5"	84'-7 7/8"	19'-2 7/8"	18'-10"	19'-6 7/8"
A5	84'-7 5/8"	106'-4 5/8"	84'-7 5/8"	19'-2 5/8"	18'-9 5/8"	19'-6 5/8"
A6-A8	84'-7 1/2"	106'-4 1/2"	84'-7 1/2"	19'-2 1/2"	18'-9 1/2"	19'-6 1/2"

NOTE:
Unit C beams have existing shear studs and no new shear studs shall be added.