


ORIGINAL SURVEY	SURVEYED	BY	DATE
NOTE BOOK	PLOTTED		
	TEMPLATE		
	AREAS		
	AREAS CHECKED		
NO.			

FINAL SURVEY	SURVEYED	BY	DATE
NOTE BOOK	PLOTTED		
	TEMPLATE		
	AREAS		
	AREAS CHECKED		
NO.			

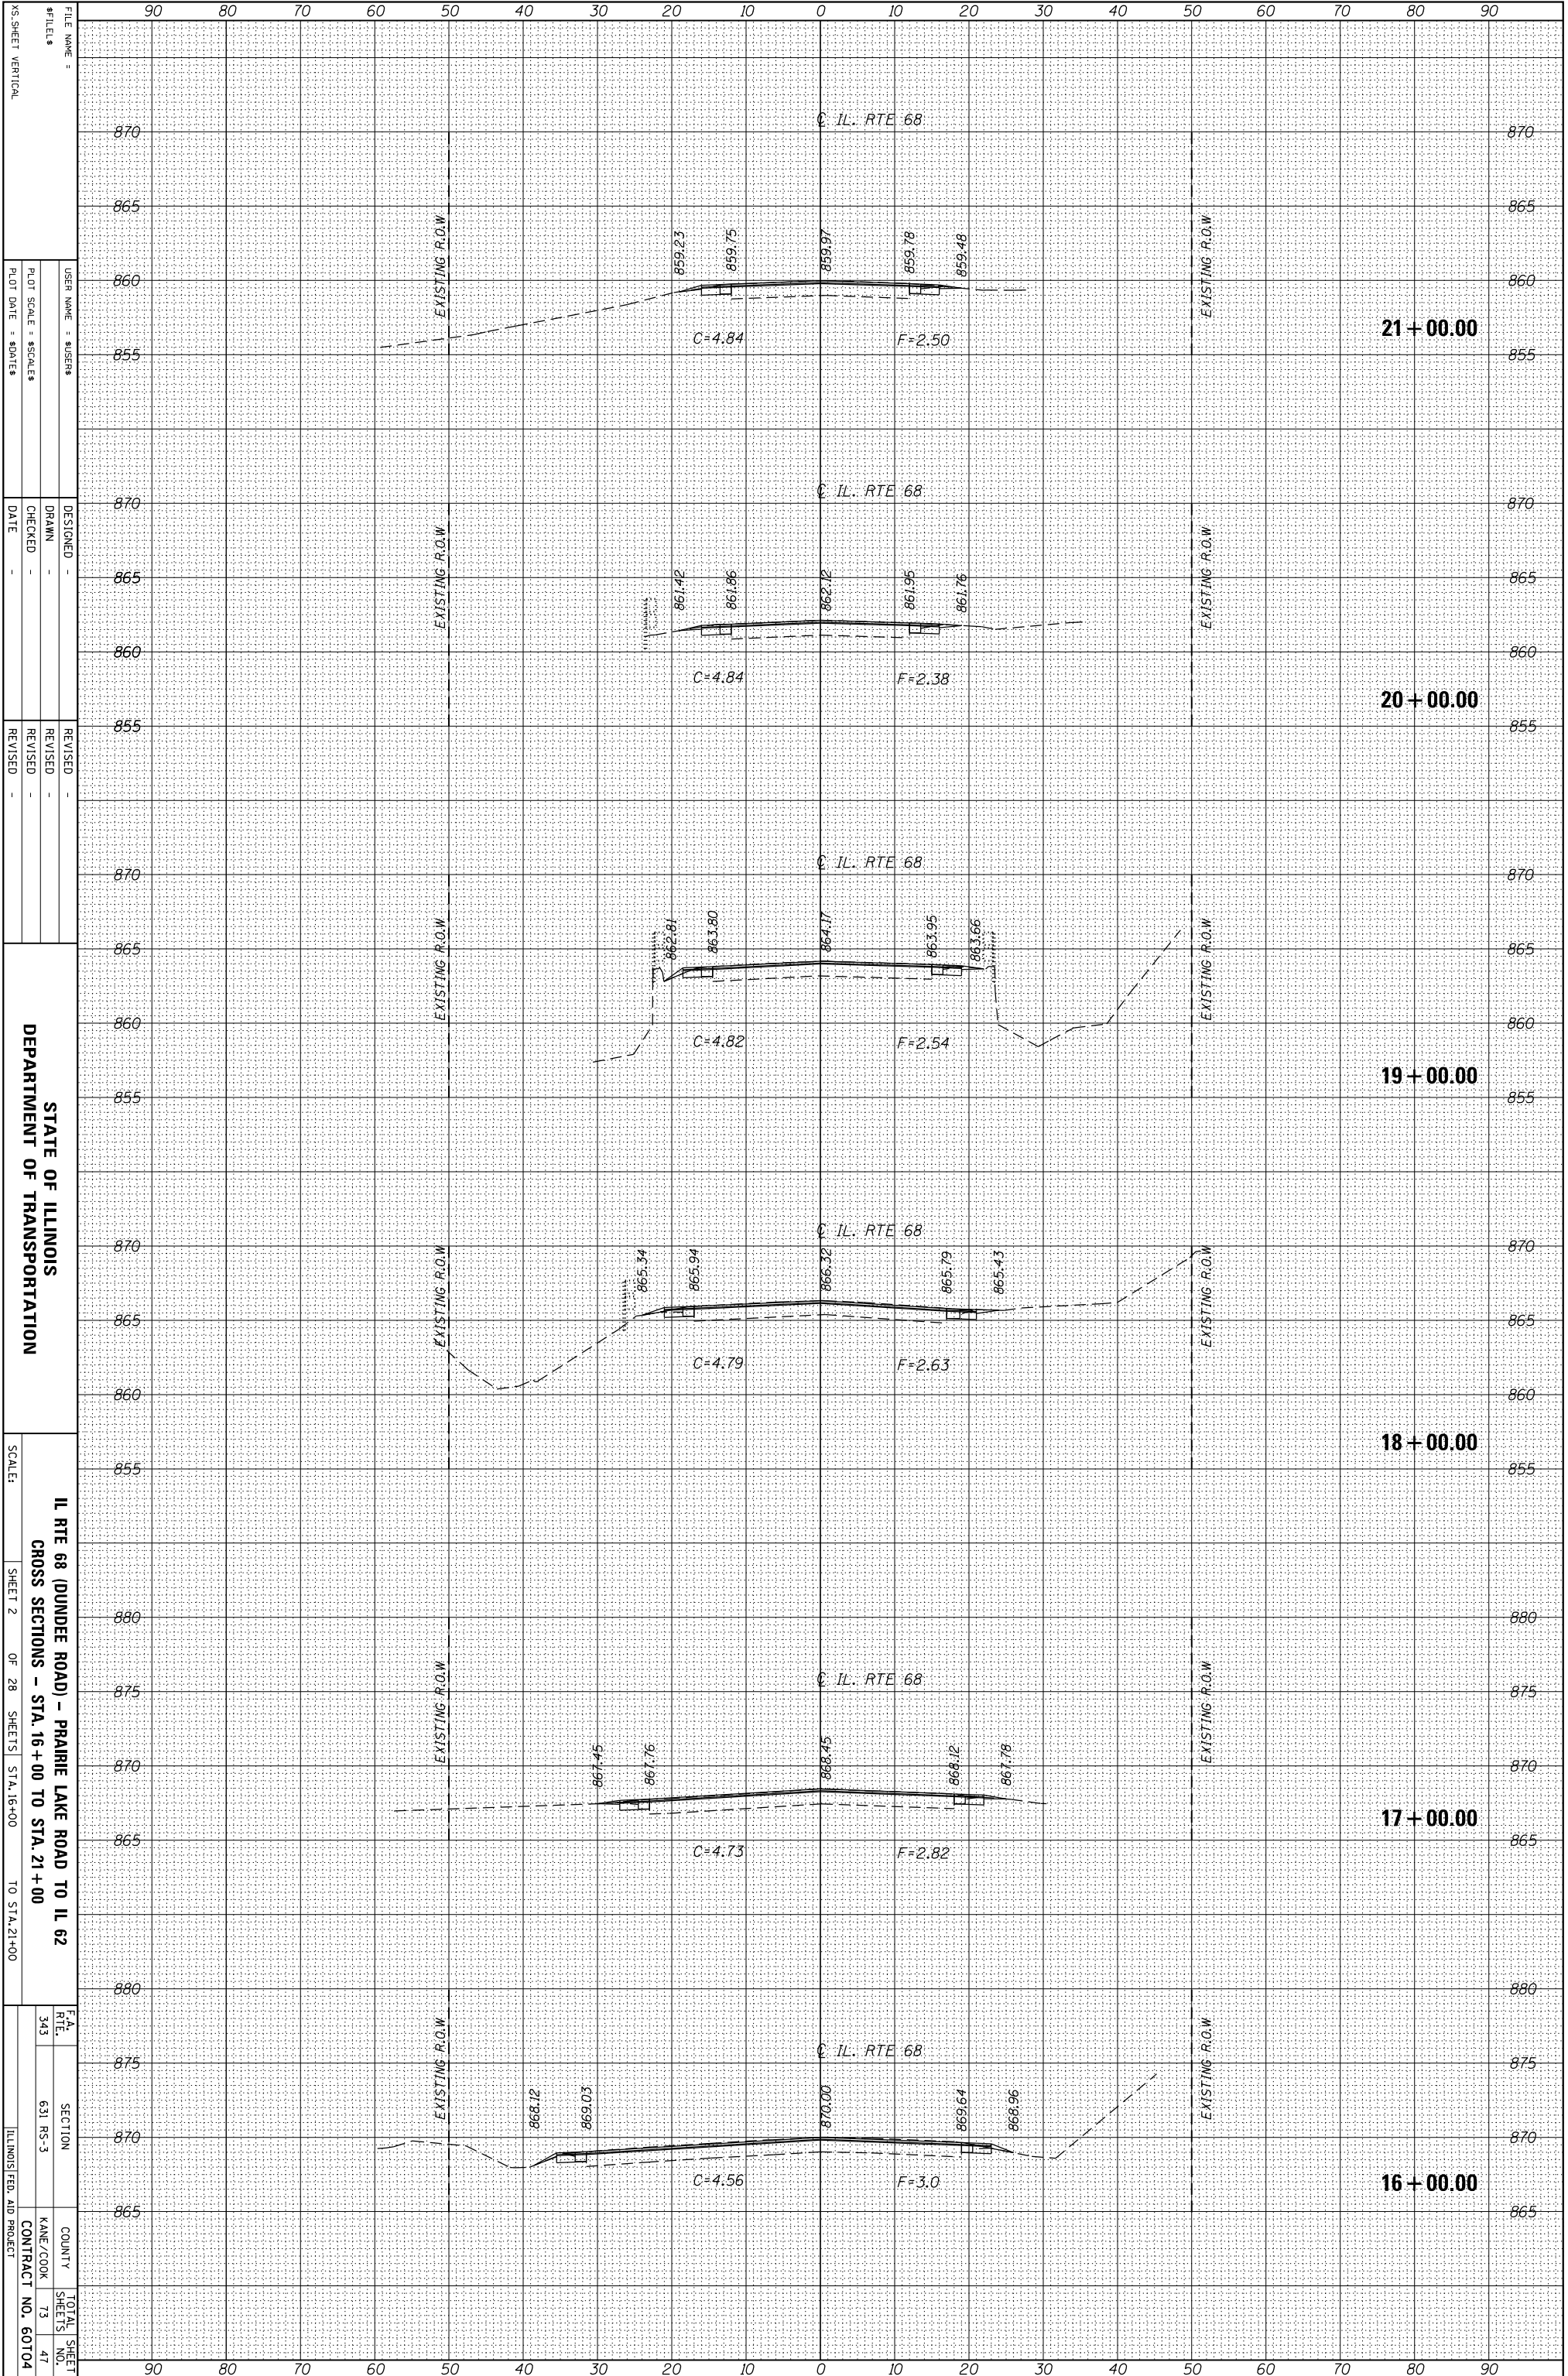

FILE NAME =  
 #FILES  
 USER NAME = SUSENS  
 DESIGNED -  
 DRAWN -  
 CHECKED -  
 DATE -  
 X5-SHEET VERTICAL  
 PLOT SCALE = 80FEET  
 PLOT DATE = 8/21/15

STATE OF ILLINOIS  
 DEPARTMENT OF TRANSPORTATION

IL RTE 68 (DUNDEE ROAD) - PRAIRIE LAKE ROAD TO IL 62  
 CROSS SECTIONS - STA. 16+00 TO STA. 21+00  
 SCALE:  
 SHEET 2 OF 28 SHEETS STA. 16+00 TO STA. 21+00

F.A. RTE. 343  
 SECTION 631 RS-3  
 COUNTY KANE/COOK  
 CONTRACT NO. 60104  
 TOTAL SHEET NO. 47