


ORIGINAL SURVEY	SURVEYED _____	BY _____	DATE _____
NOTE BOOK	PLOTTED _____		
	TEMPLATE _____		
	AREAS _____		
	AREAS CHECKED _____		

FINAL SURVEY	SURVEYED _____	BY _____	DATE _____
NOTE BOOK	PLOTTED _____		
	TEMPLATE _____		
	AREAS _____		
	AREAS CHECKED _____		

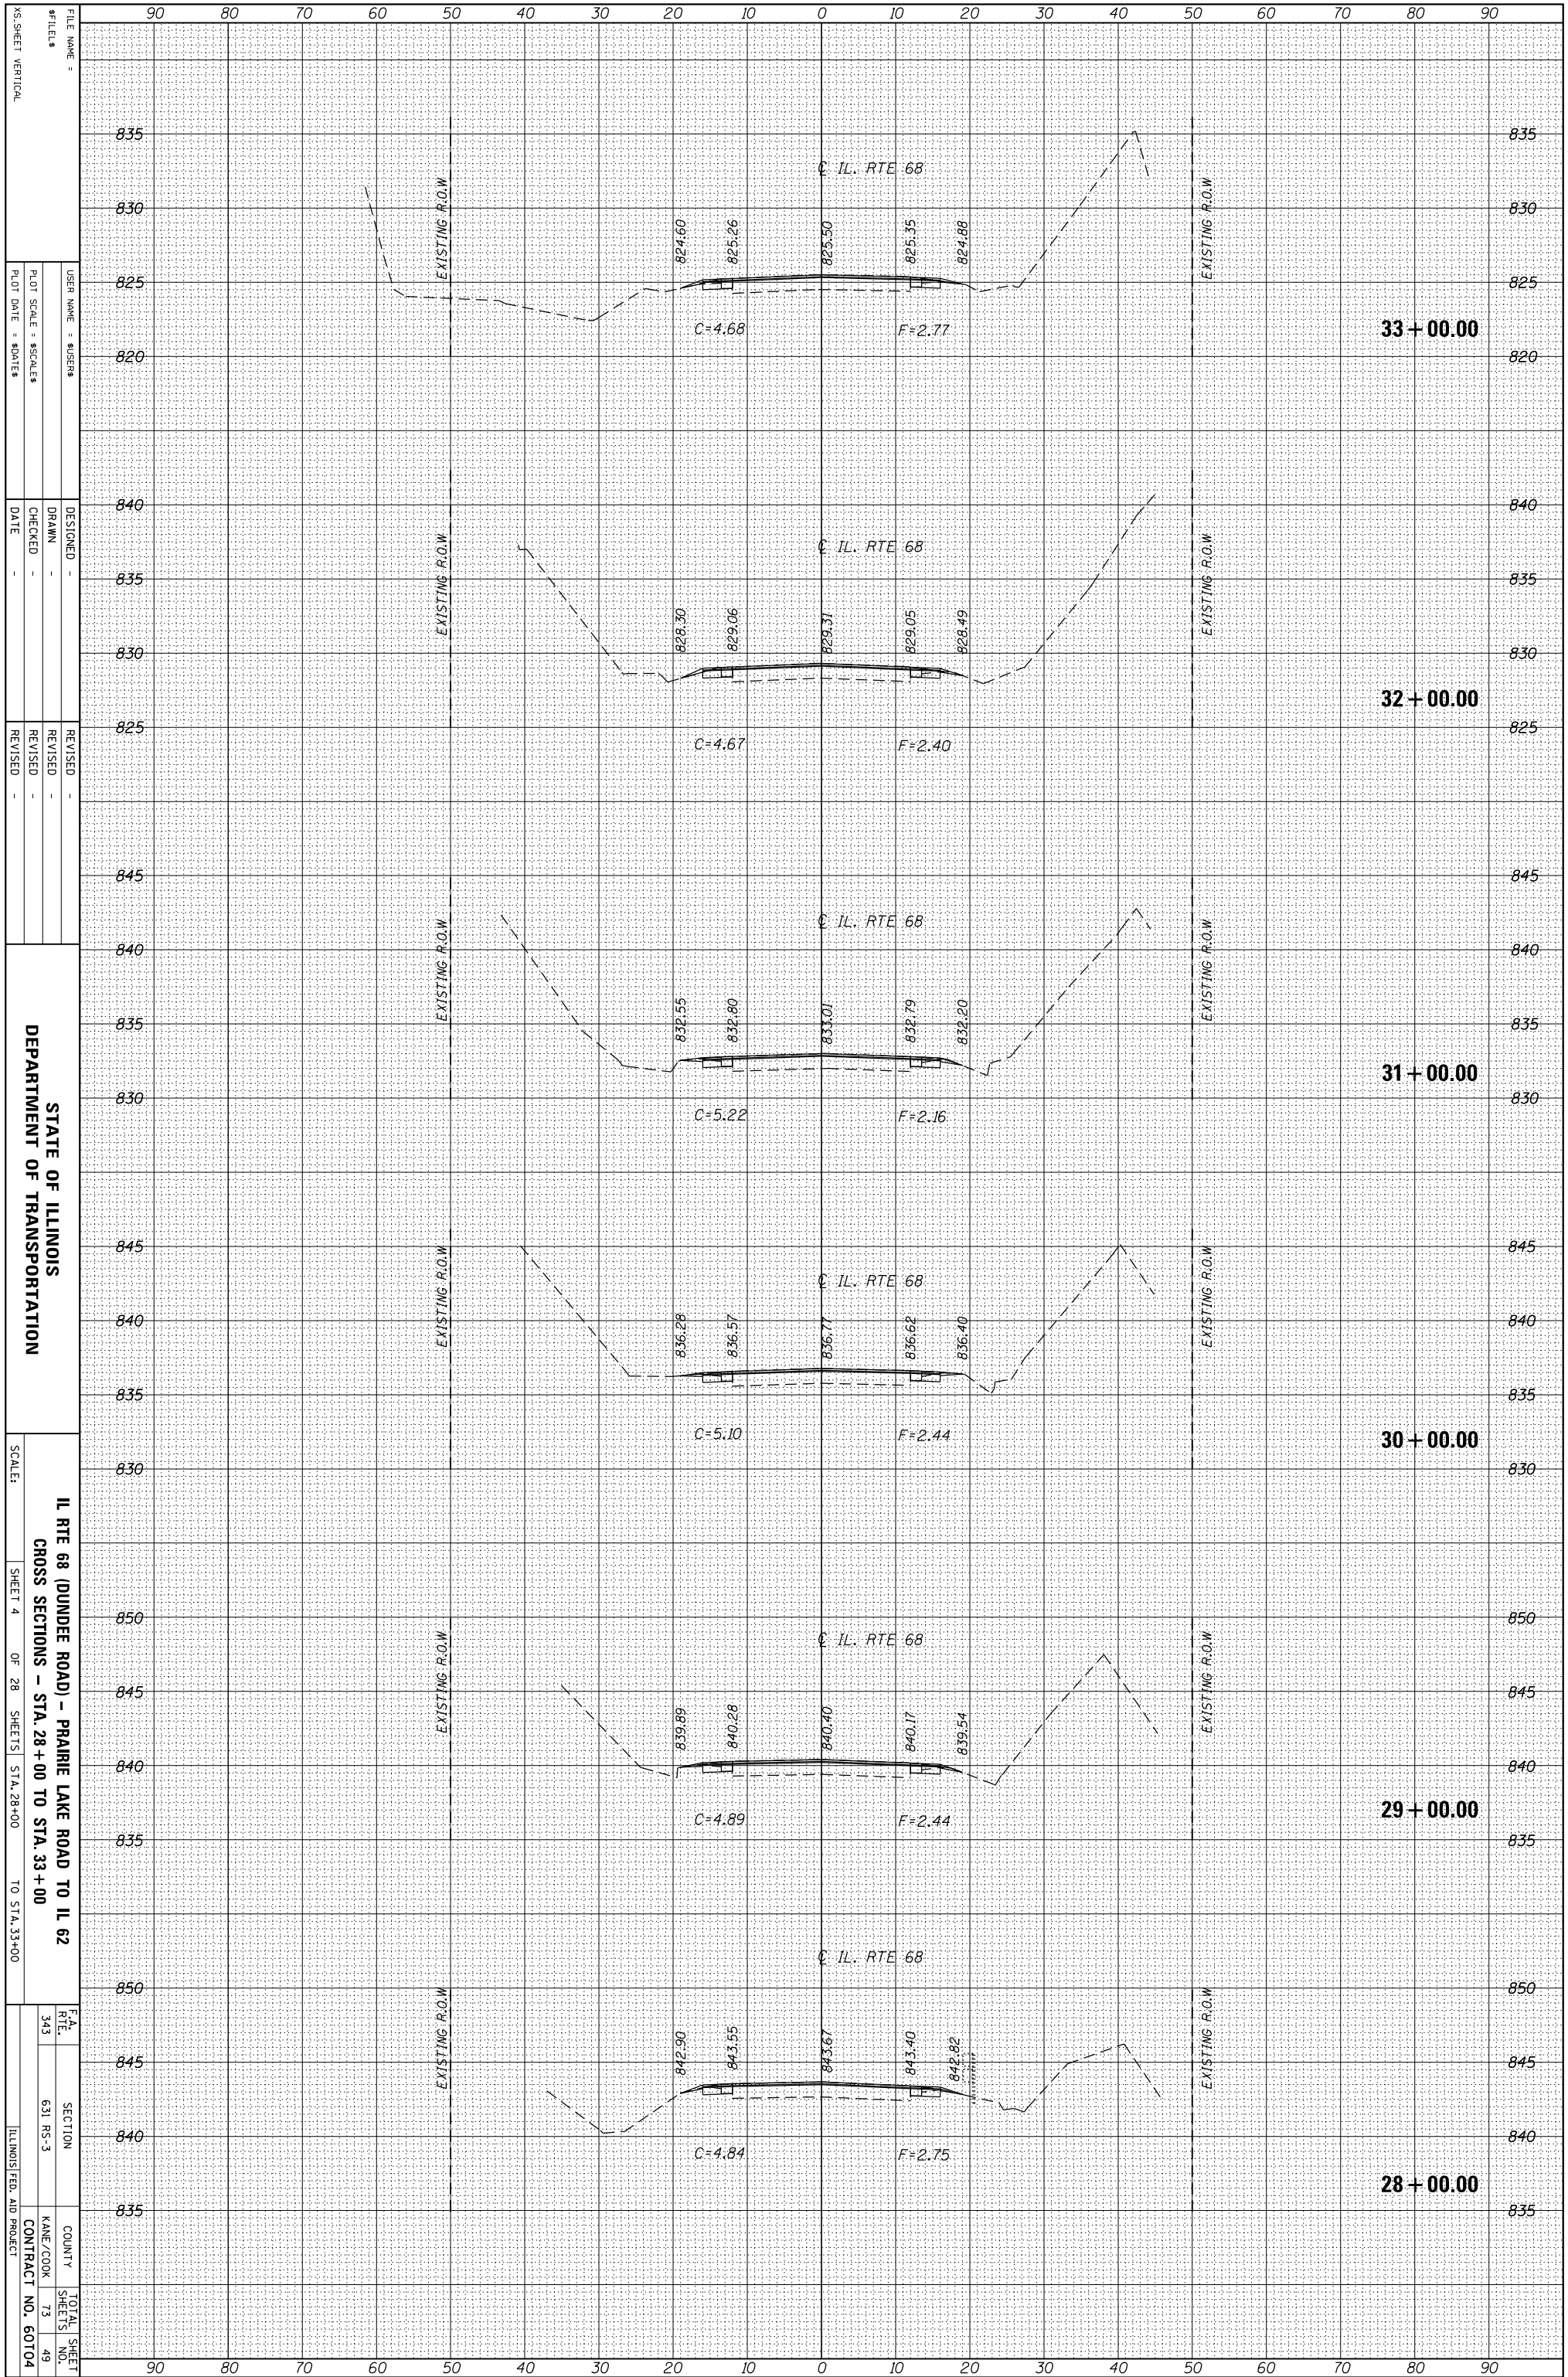

FILE NAME = _____
 #FILES = _____
 USER NAME = \$USERS
 DESIGNED - _____
 DRAWN - _____
 CHECKED - _____
 DATE - _____
 REVISIONS:
 REVISION NO. | DATE | DESCRIPTION

STATE OF ILLINOIS
 DEPARTMENT OF TRANSPORTATION

IL RTE 68 (DUNDEE ROAD) - PRAIRIE LAKE ROAD TO IL 62
 CROSS SECTIONS - STA. 28 + 00 TO STA. 33 + 00

SCALE: _____

SHEET 4 OF 28 SHEETS STA. 28+00 TO STA. 33+00

F.A. RTE. NO. 343
 SECTION 631 RS-3
 COUNTY KANE/COOK
 CONTRACT NO. 60104
 ILLINOIS FED. AID PROJECT