


ORIGINAL SURVEY	SURVEYED _____	BY _____	DATE _____
NOTE BOOK	PLOTTED _____		
	TEMPLATE _____		
	AREAS _____		
	AREAS CHECKED _____		

FINAL SURVEY	SURVEYED _____	BY _____	DATE _____
NOTE BOOK	PLOTTED _____		
	TEMPLATE _____		
	AREAS _____		
	AREAS CHECKED _____		

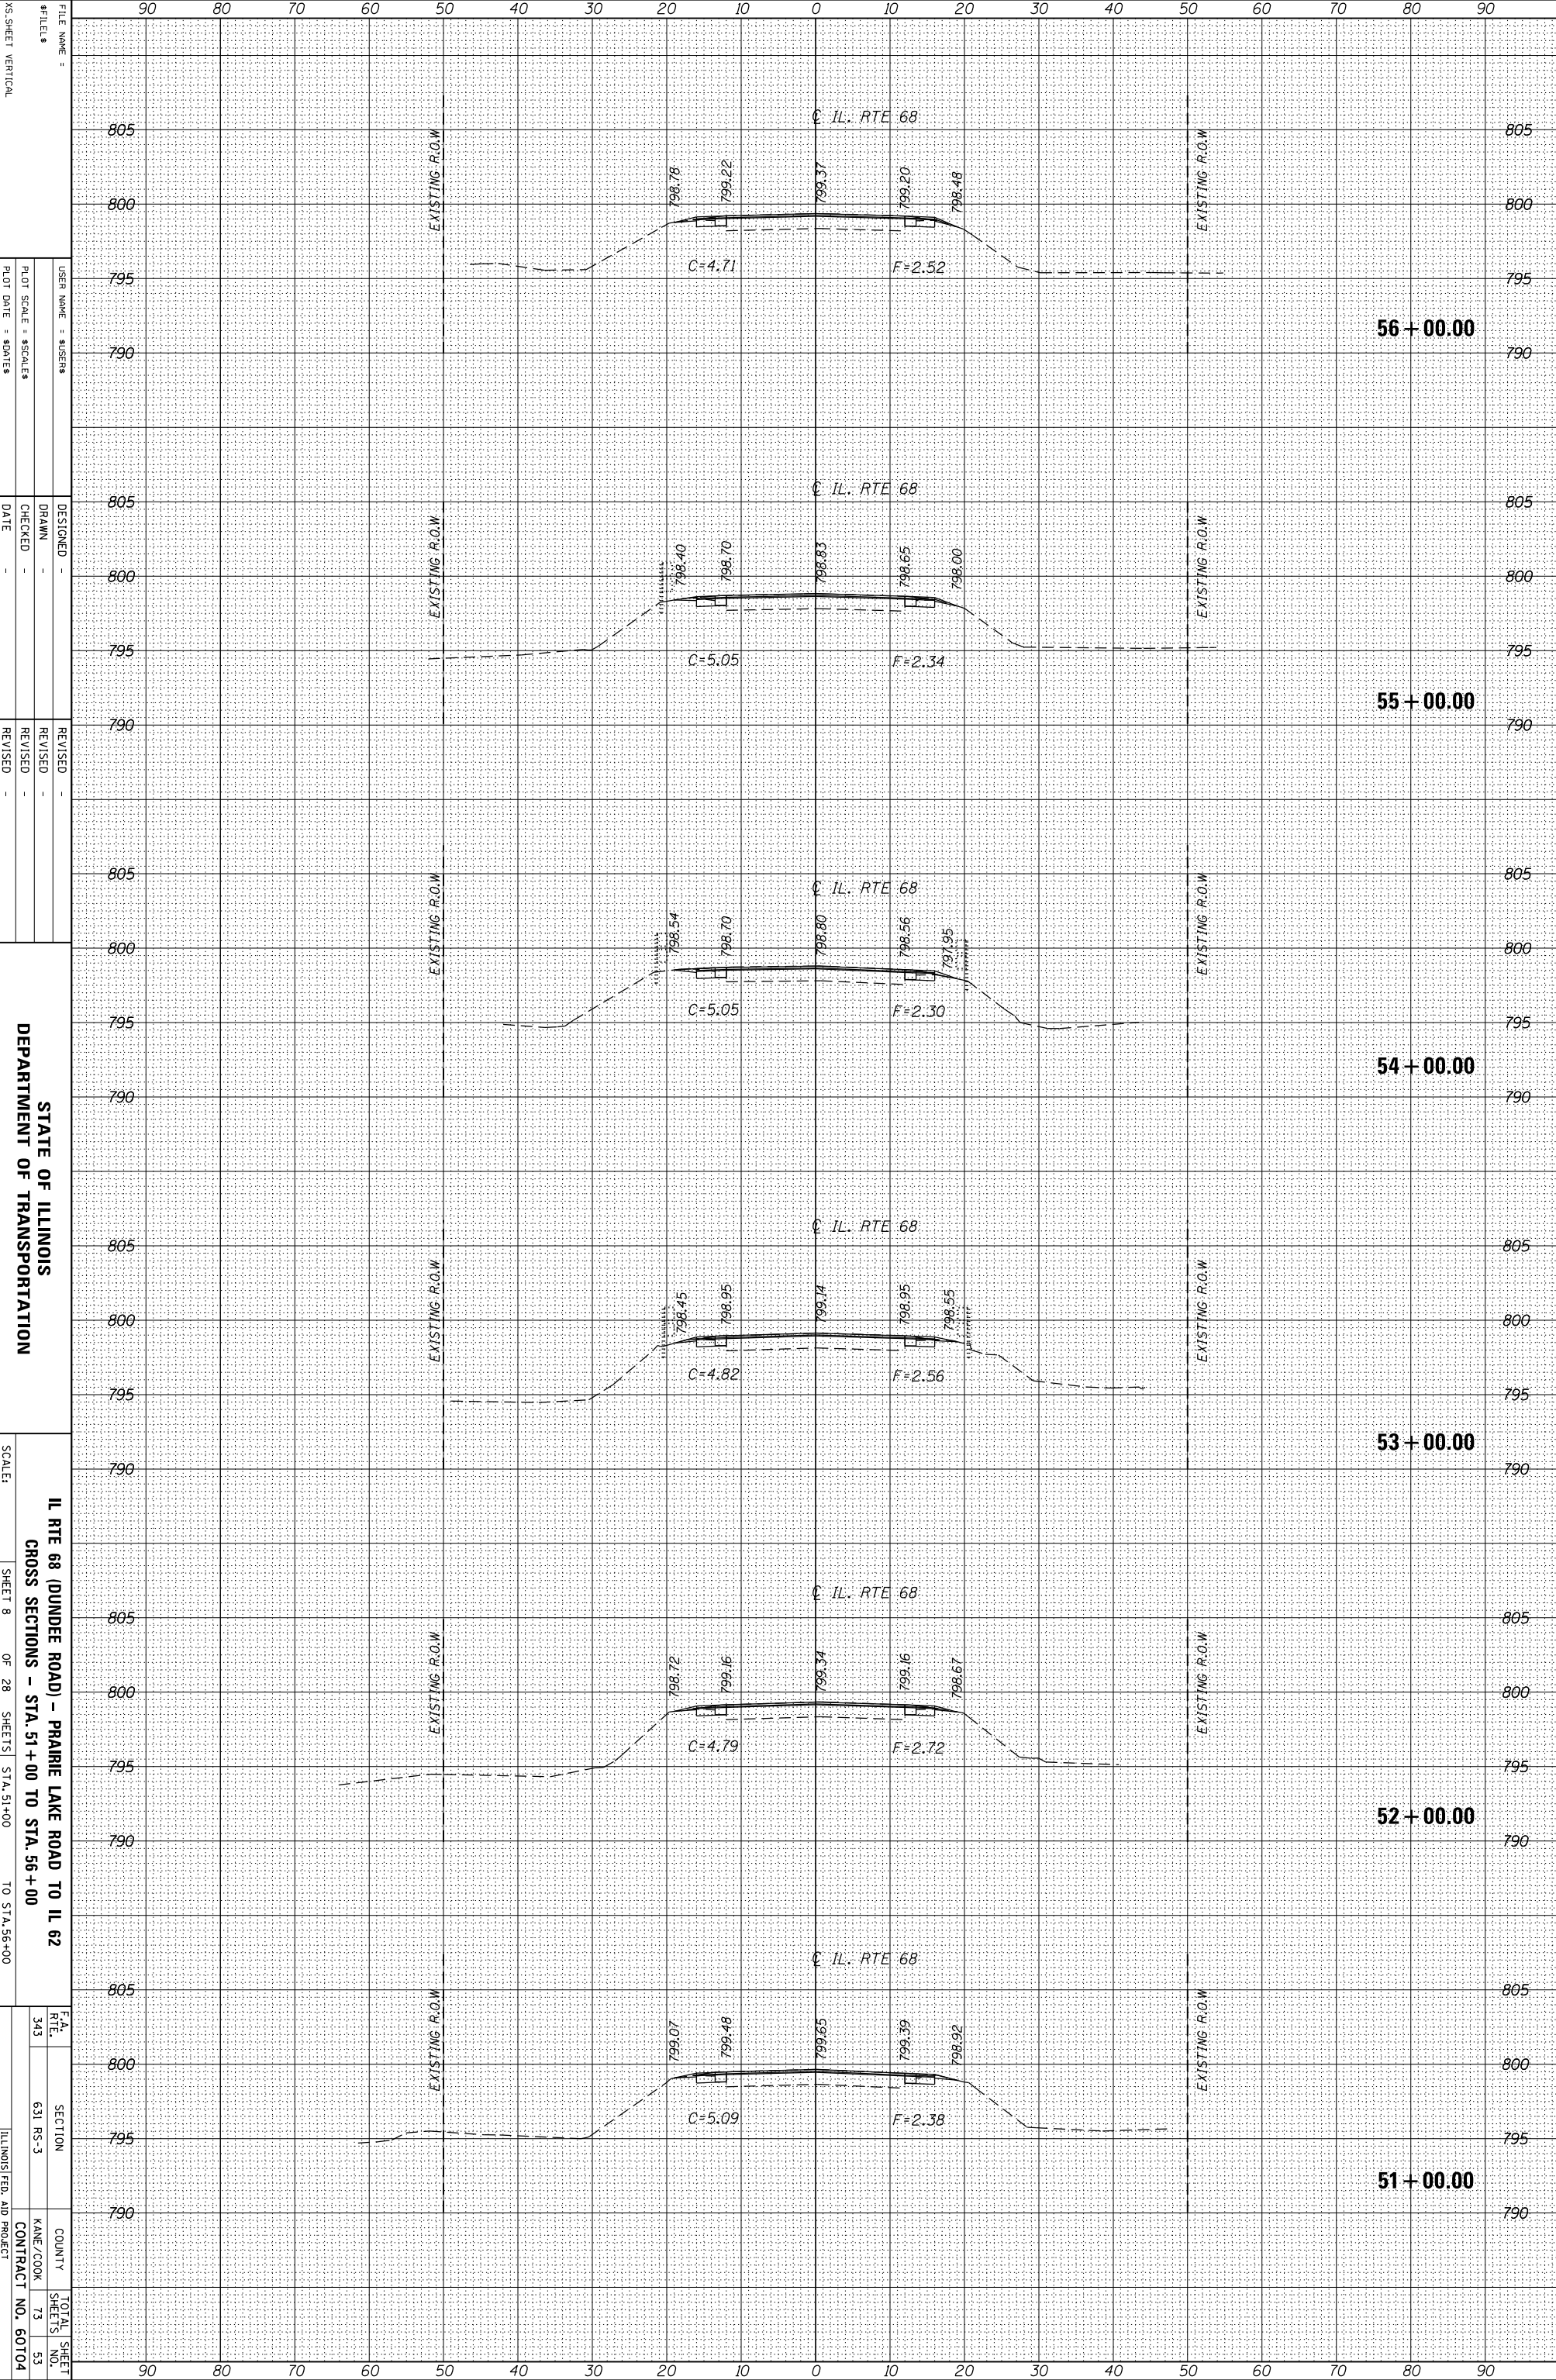

FILE NAME =
#FILES
X5-SHEET VERTICAL

DESIGNED -
DRAWN -
CHECKED -
DATE -

REVISOR -
REVISION -
REVISION -
REVISION -

STATE OF ILLINOIS
DEPARTMENT OF TRANSPORTATION

IL RTE 68 (DUNDEE ROAD) - PRAIRIE LAKE ROAD TO IL 62
CROSS SECTIONS - STA. 51+00 TO STA. 56+00

SCALE: SHEET 8 OF 28 SHEETS STA. 51+00 TO STA. 56+00

FILE NAME =
#FILES
X5-SHEET VERTICAL

DESIGNED -
DRAWN -
CHECKED -
DATE -

REVISOR -
REVISION -
REVISION -
REVISION -

STATE OF ILLINOIS
DEPARTMENT OF TRANSPORTATION

SCALE: SHEET 8 OF 28 SHEETS STA. 51+00 TO STA. 56+00

F.A. RTE. NO. 343

SECTION 631 RS-3

COUNTY KANE/COOK

TOTAL SHEET NO. 73

CONTRACT NO. 60704

ILLINOIS FED. AID PROJECT