


ORIGINAL SURVEY	SURVEYED _____	BY _____	DATE _____
NOTE BOOK	PLOTTED _____		
	TEMPLATE _____		
	AREAS _____		
	AREAS CHECKED _____		

FINAL SURVEY	SURVEYED _____	BY _____	DATE _____
NOTE BOOK	PLOTTED _____		
	TEMPLATE _____		
	AREAS _____		
	AREAS CHECKED _____		

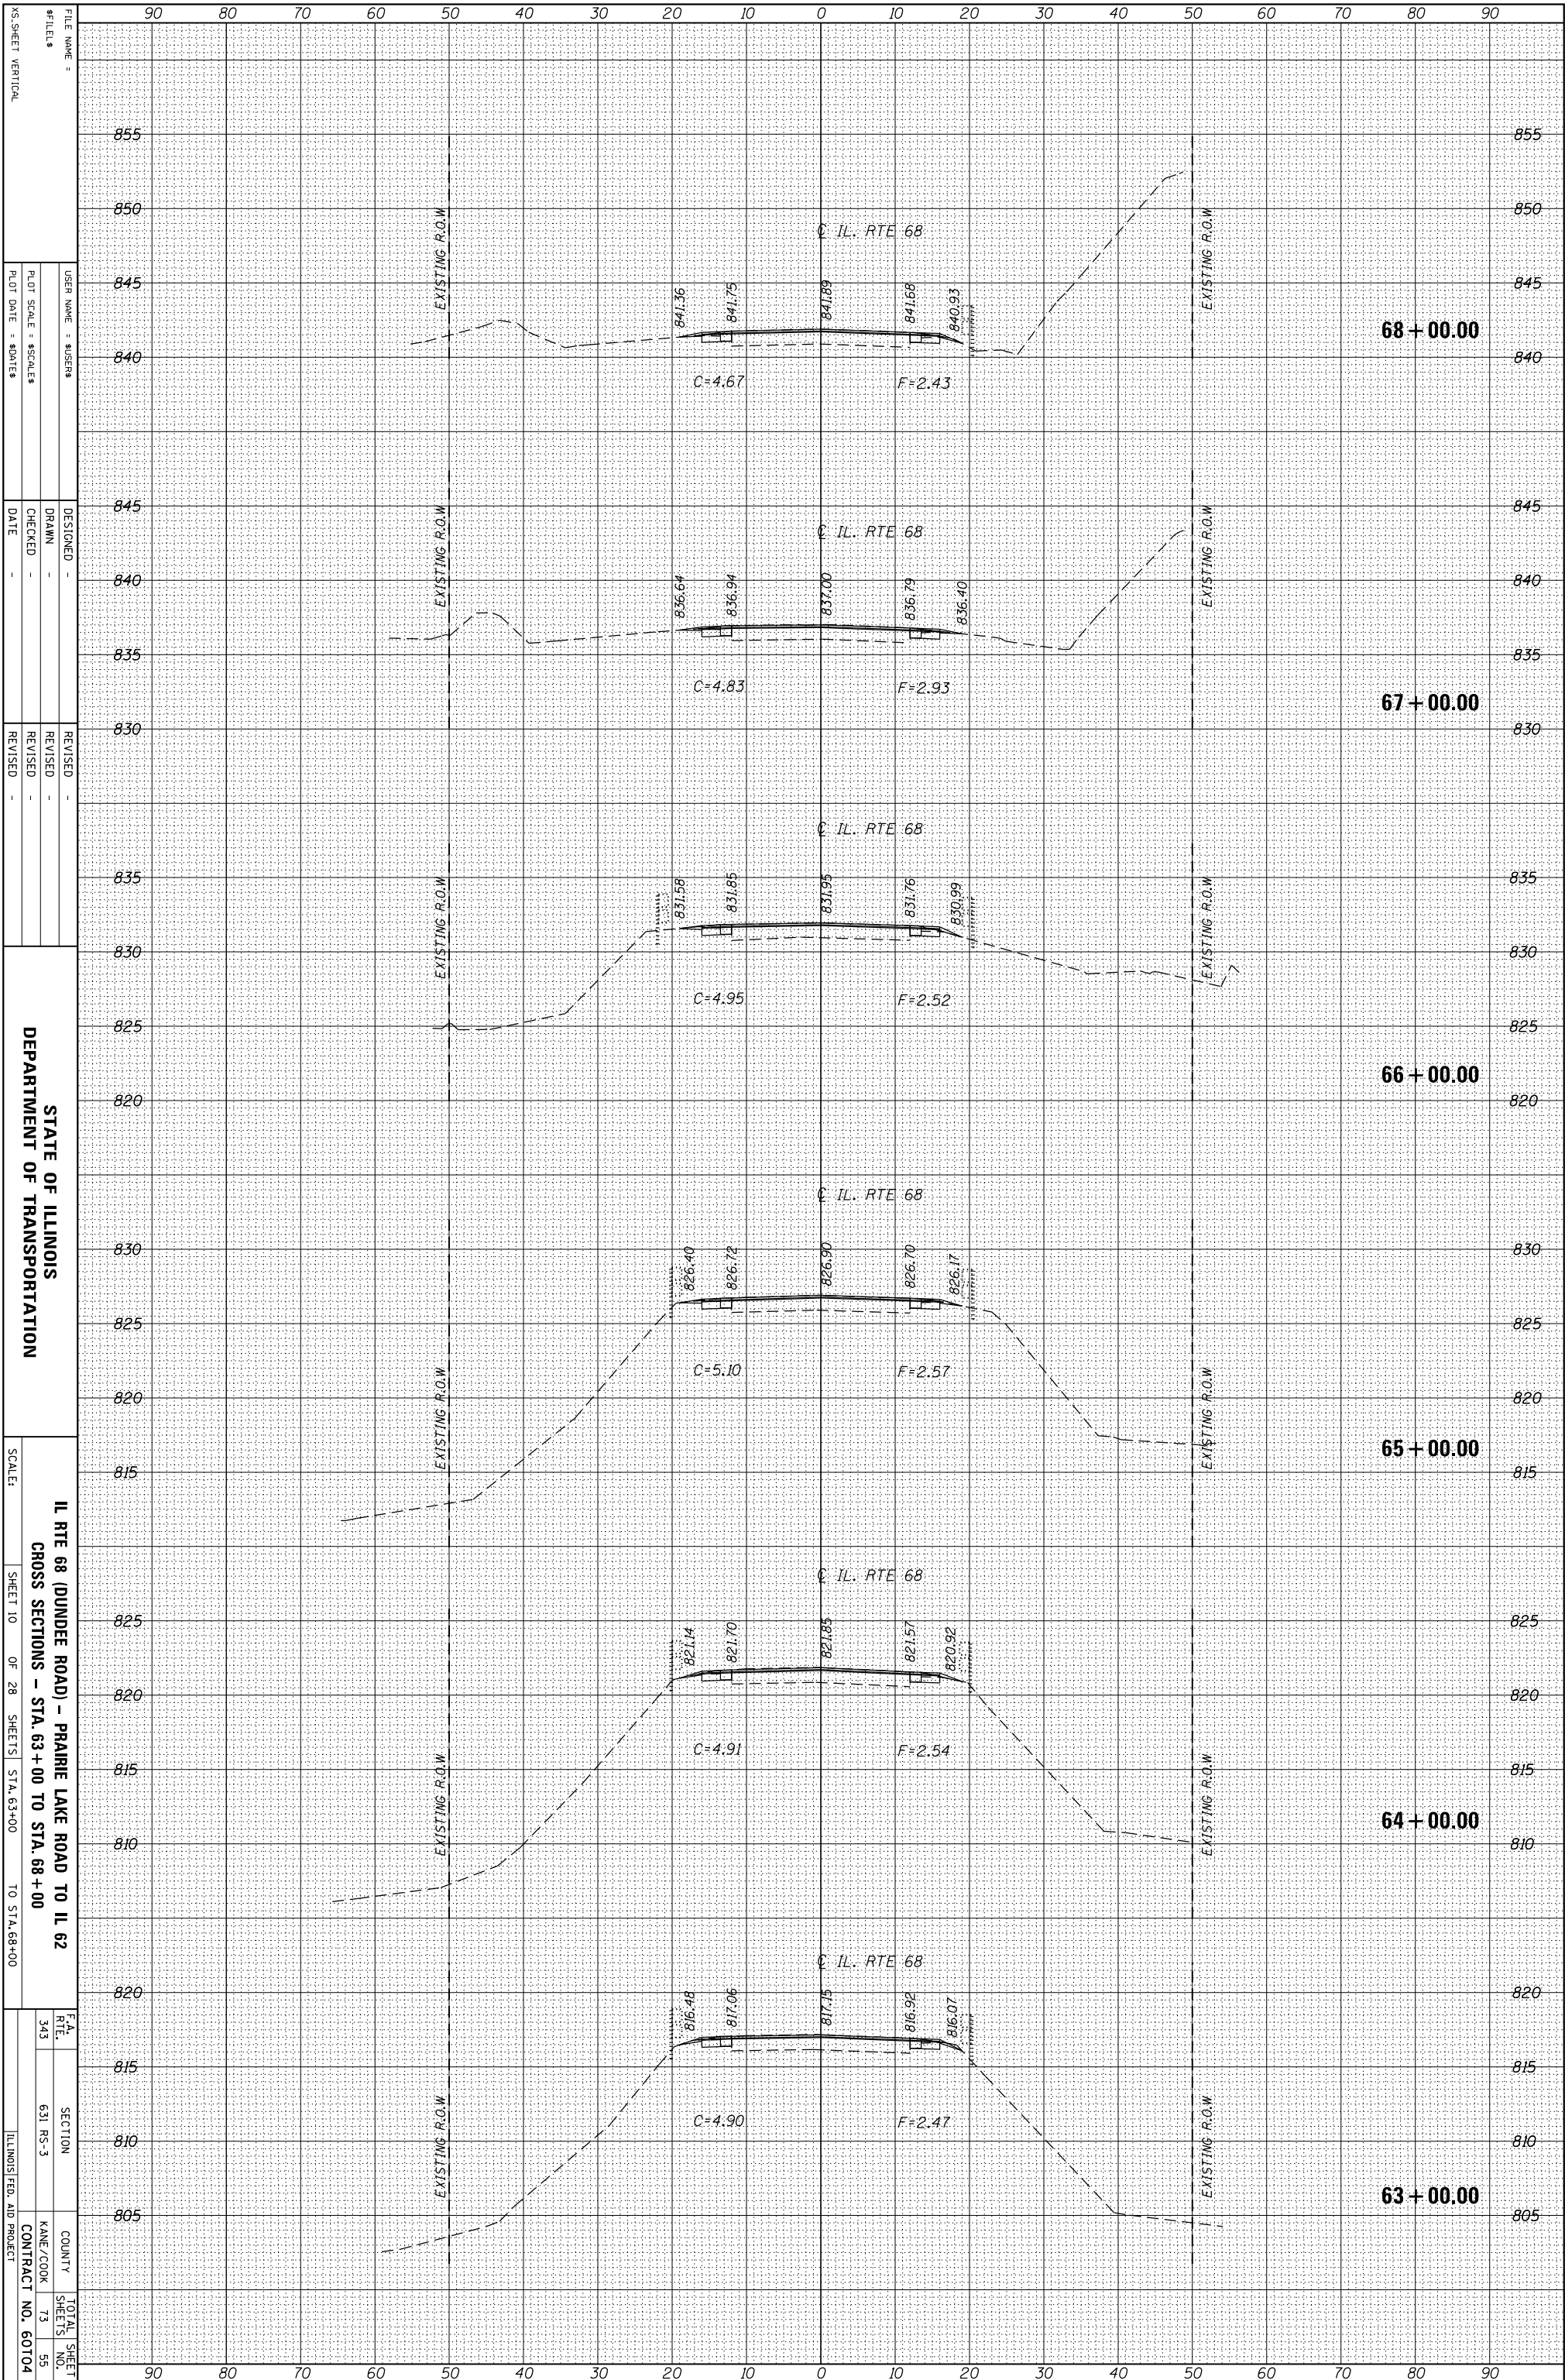

FILE NAME =	USER NAME = \$USER\$
#FILES =	DRAWN =
DESIGNED =	CHECKED =
DATE =	REVISOR =
REVISION =	REVISION =
REVISION =	REVISION =
REVISION =	REVISION =

PLT SCALE = \$SCALE\$	CHECKED =
PLT DATE = \$DATE\$	DATE =

SCALE:	SHEET 10 OF 28 SHEETS STA. 63+00 TO STA. 68+00
--------	--

IL RTE	SECTION	COUNTY	TOTAL SHEET NO.
343	631 RS-3	KANE/COOK	73
		CONTRACT NO.	55
		CONTRACT NO.	60104