


ORIGINAL SURVEY	SURVEYED _____	BY _____	DATE _____
NOTE BOOK	PLOTTED _____		
	TEMPLATE _____		
	AREAS _____		
	AREAS CHECKED _____		

FINAL SURVEY	SURVEYED _____	BY _____	DATE _____
NOTE BOOK	PLOTTED _____		
	TEMPLATE _____		
	AREAS _____		
	AREAS CHECKED _____		

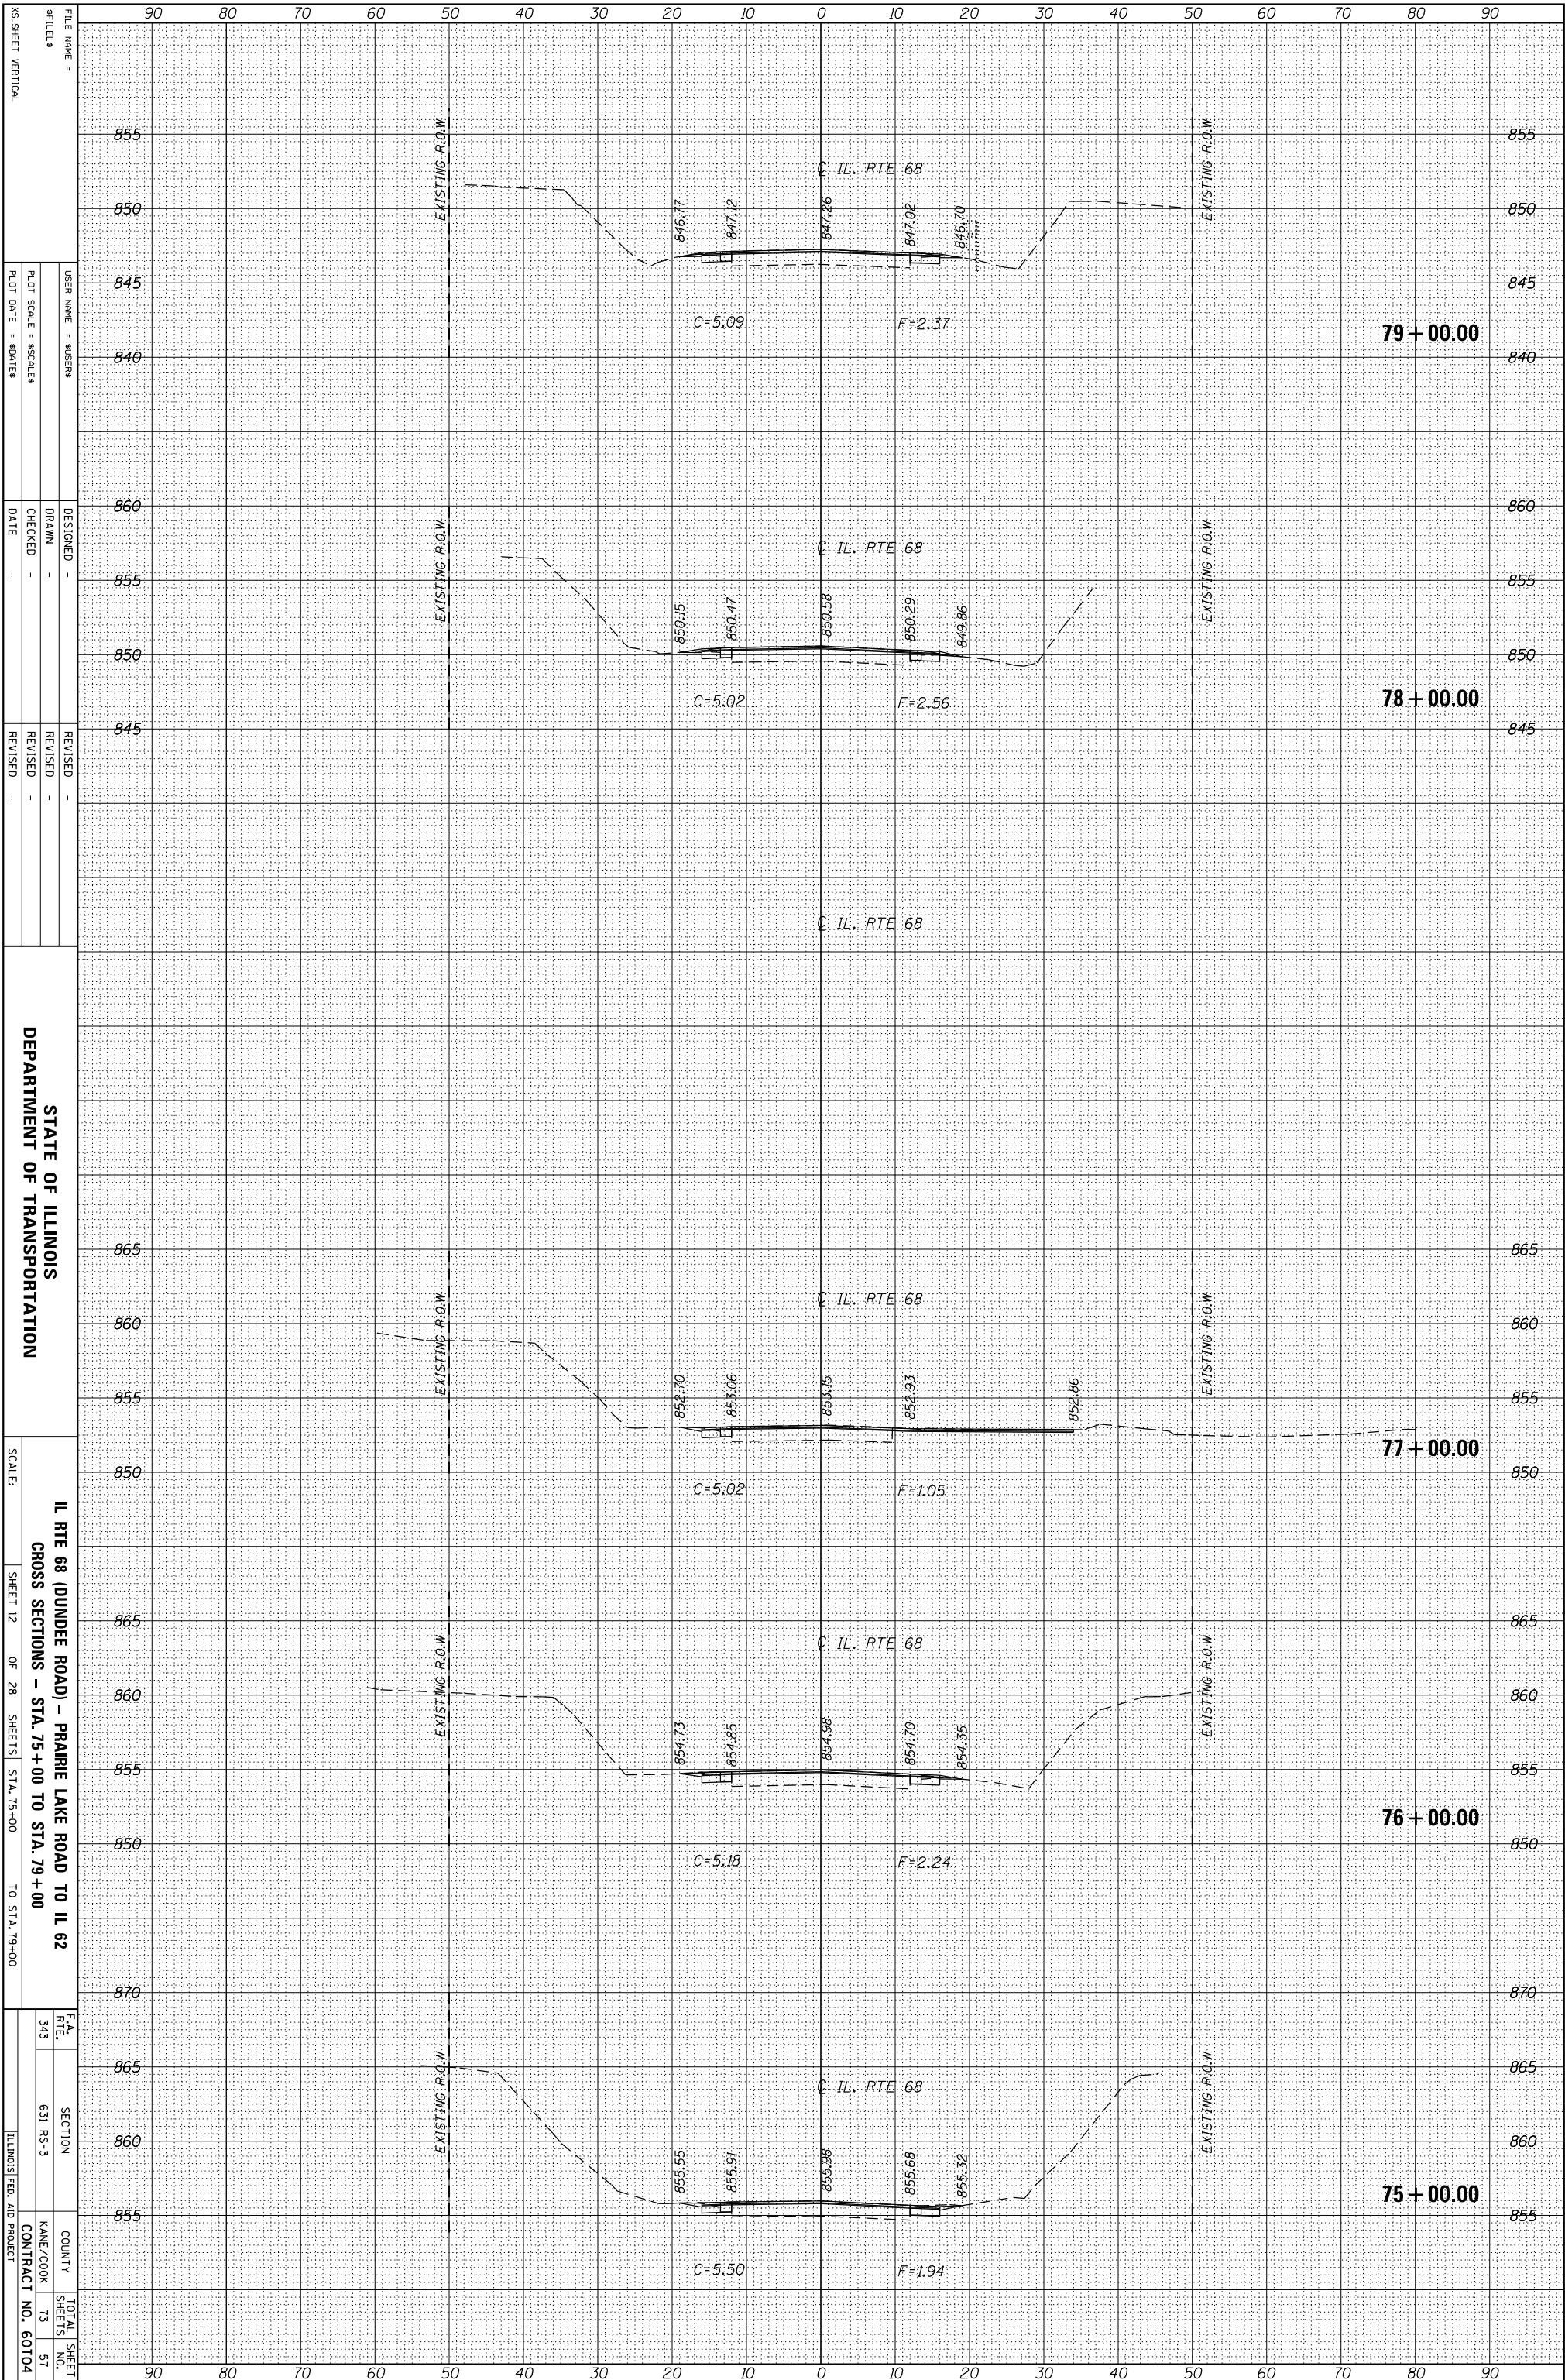

FILE NAME =	DESIGNED -	REVISOR -
#FILES	DRAWN -	REVISOR -
PLT SCALE = \$SCALE\$	CHECKED -	REVISOR -
PLT DATE = \$DATE\$	DATE -	REVISOR -

STATE OF ILLINOIS  
DEPARTMENT OF TRANSPORTATION

IL RTE 68 (DUNDEE ROAD) - PRAIRIE LAKE ROAD TO IL 62  
CROSS SECTIONS - STA. 75 + 00 TO STA. 79 + 00

SCALE:	SHEET 12	OF 28	SHEETS	STA. 75+00	TO STA. 79+00
F.A. RTE.	SECTION	COUNTY	TOTAL SHEET NO.		
343	631 RS-3	KANE/COOK	73		
		CONTRACT NO.	60704		
		ILLINOIS FED. AID PROJECT			