


ORIGINAL SURVEY	SURVEYED	BY	DATE
NOTE BOOK	PLOTTED		
	TEMPLATE		
	AREAS		
	AREAS CHECKED		
NO.			

FINAL SURVEY	SURVEYED	BY	DATE
NOTE BOOK	PLOTTED		
	TEMPLATE		
	AREAS		
	AREAS CHECKED		
NO.			

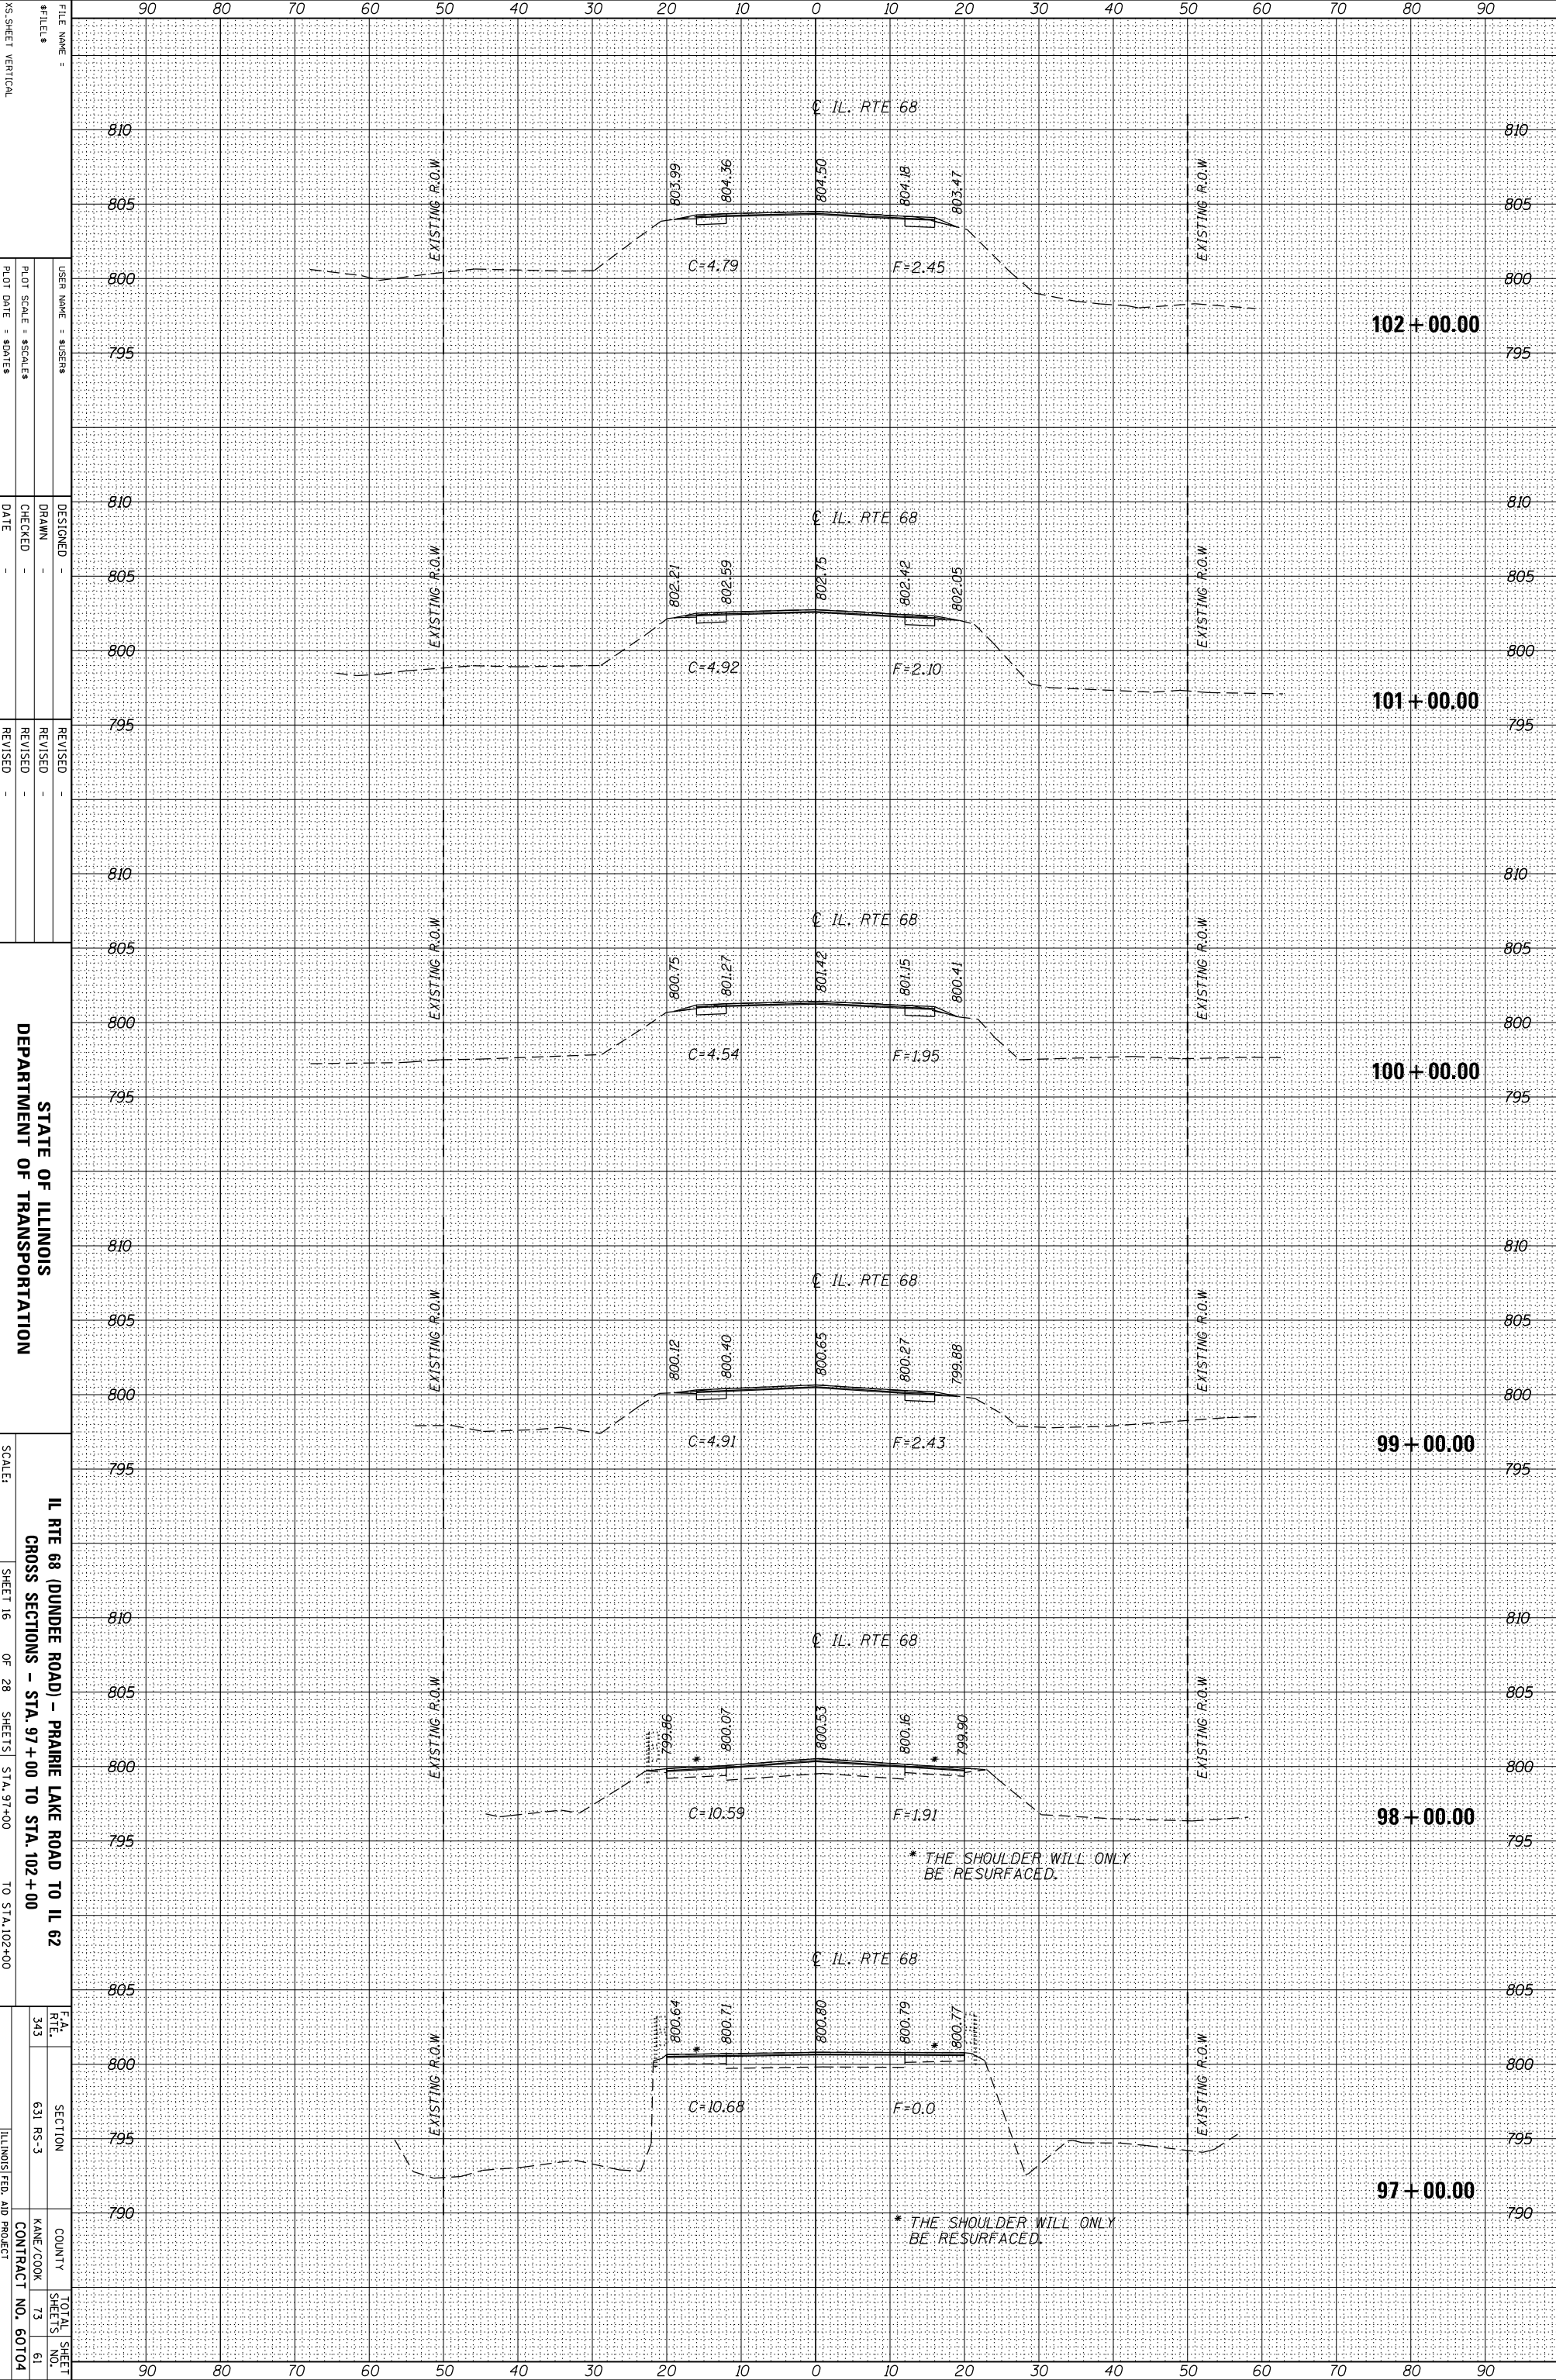

FILE NAME =
 #FILES
 USER NAME = \$USER\$
 PLOT SCALE = \$SCALE\$
 PLOT DATE = \$DATE\$
 DESIGNED -
 DRAWN -
 CHECKED -
 DATE -
 REVISED -
 REVISED -
 REVISED -
 REVISED -
 REVISED -
 REVISED -
 DEPARTMENT OF TRANSPORTATION
 SCALE:
 SHEET 16 OF 28 SHEETS STA. 97+00 TO STA. 102+00
 IL RTE 68 (DUNDEE ROAD) - PRAIRIE LAKE ROAD TO IL 62
 CROSS SECTIONS - STA. 97+00 TO STA. 102+00
 F.A. RTE. 343
 SECTION 631 RS-3
 COUNTY KANE/COOK
 CONTRACT NO. 60T04
 TOTAL SHEET NO. 73
 SHEET NO. 61
 ILLINOIS FED. AID PROJECT