


ORIGINAL SURVEY	SURVEYED	BY	DATE
NOTE BOOK	PLOTTED		
	TEMPLATE		
	AREAS		
	AREAS CHECKED		
NO.			

FINAL SURVEY	SURVEYED	BY	DATE
NOTE BOOK	PLOTTED		
	TEMPLATE		
	AREAS		
	AREAS CHECKED		
NO.			

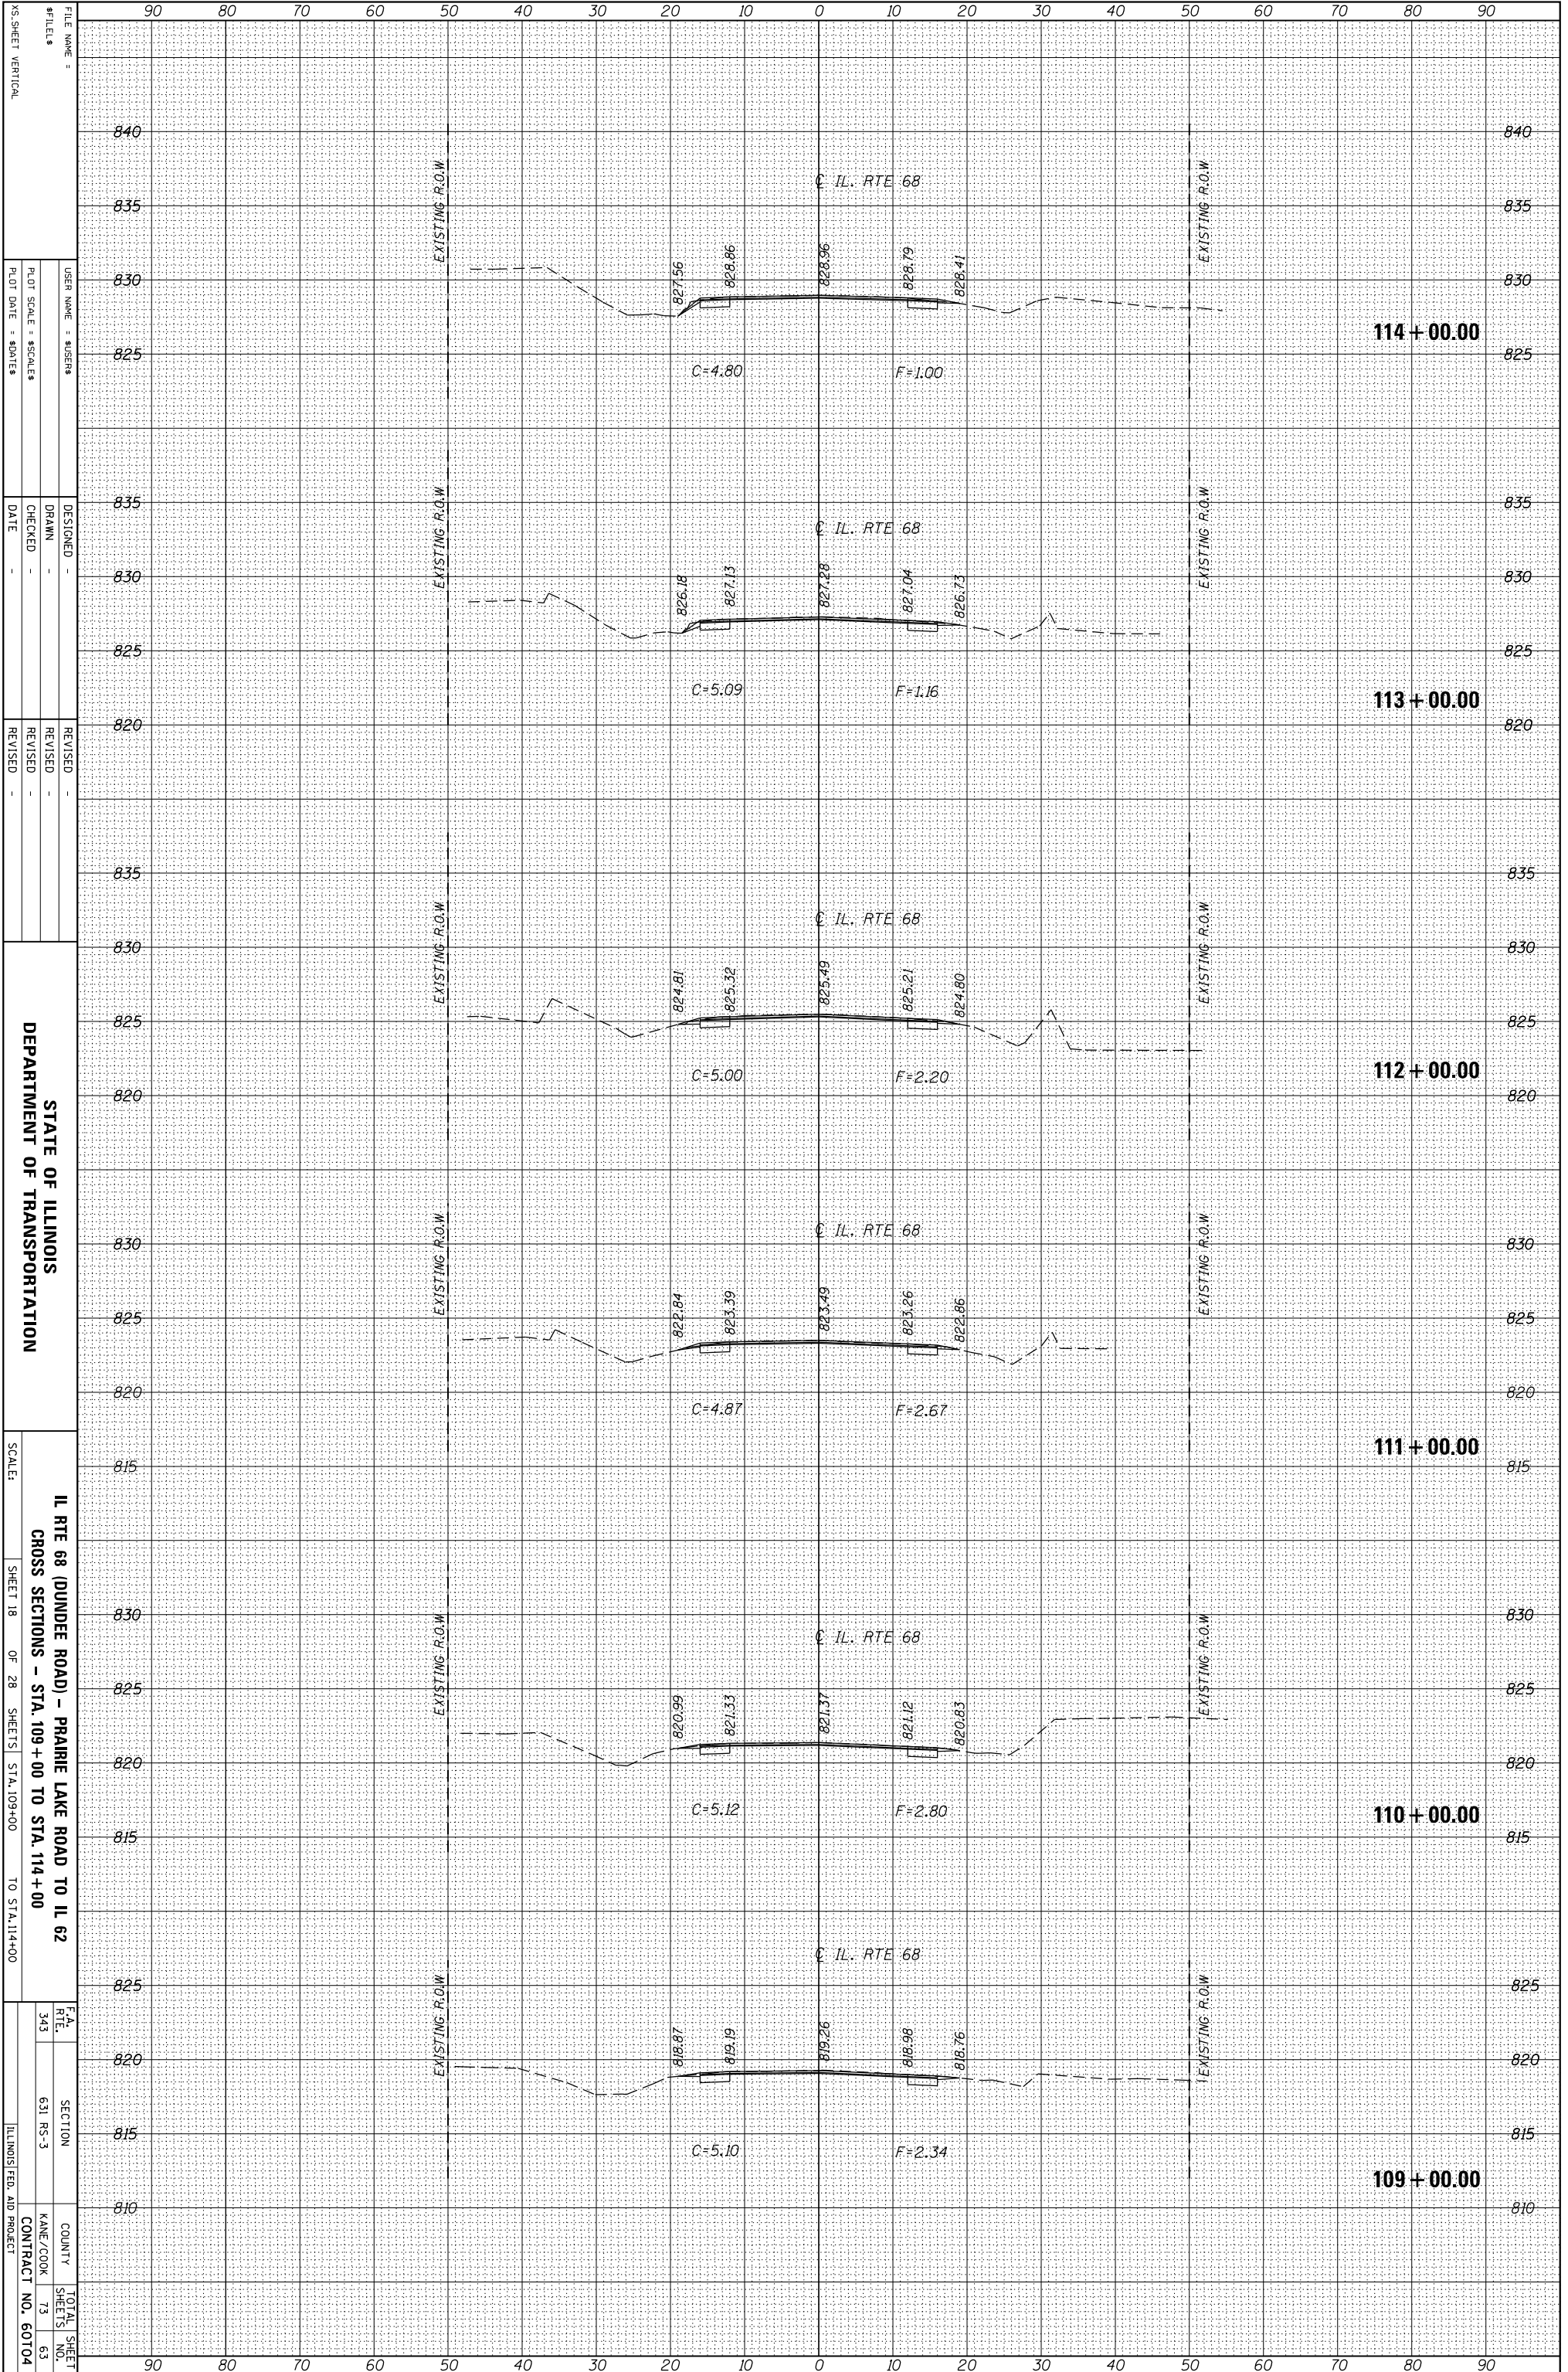

FILE NAME =	DESIGNED -	REVISED -
#FILES	DRAWN -	REVISED -
USER NAME = \$USER\$	CHECKED -	REVISED -
PLT SCALE = \$SCALE\$	DATE	
PLT DATE = \$DATE\$		

STATE OF ILLINOIS
DEPARTMENT OF TRANSPORTATION

IL RTE 68 (DUNDEE ROAD) - PRAIRIE LAKE ROAD TO IL 62
CROSS SECTIONS - STA. 109+00 TO STA. 114+00

SCALE:	SHEET 18	OF 28	SHEETS	STA. 109+00	TO STA. 114+00
F.A. RTE.	SECTION	COUNTY	TOTAL SHEET		
343	631 RS-3	KANE/COOK	SHEETS	73	63
		CONTRACT NO.		60104	
		ILLINOIS FED. AID PROJECT			