


ORIGINAL SURVEY	SURVEYED _____	BY _____	DATE _____
NOTE BOOK	PLOTTED _____		
	TEMPLATE _____		
	AREAS _____		
	AREAS CHECKED _____		

FINAL SURVEY	SURVEYED _____	BY _____	DATE _____
NOTE BOOK	PLOTTED _____		
	TEMPLATE _____		
	AREAS _____		
	AREAS CHECKED _____		

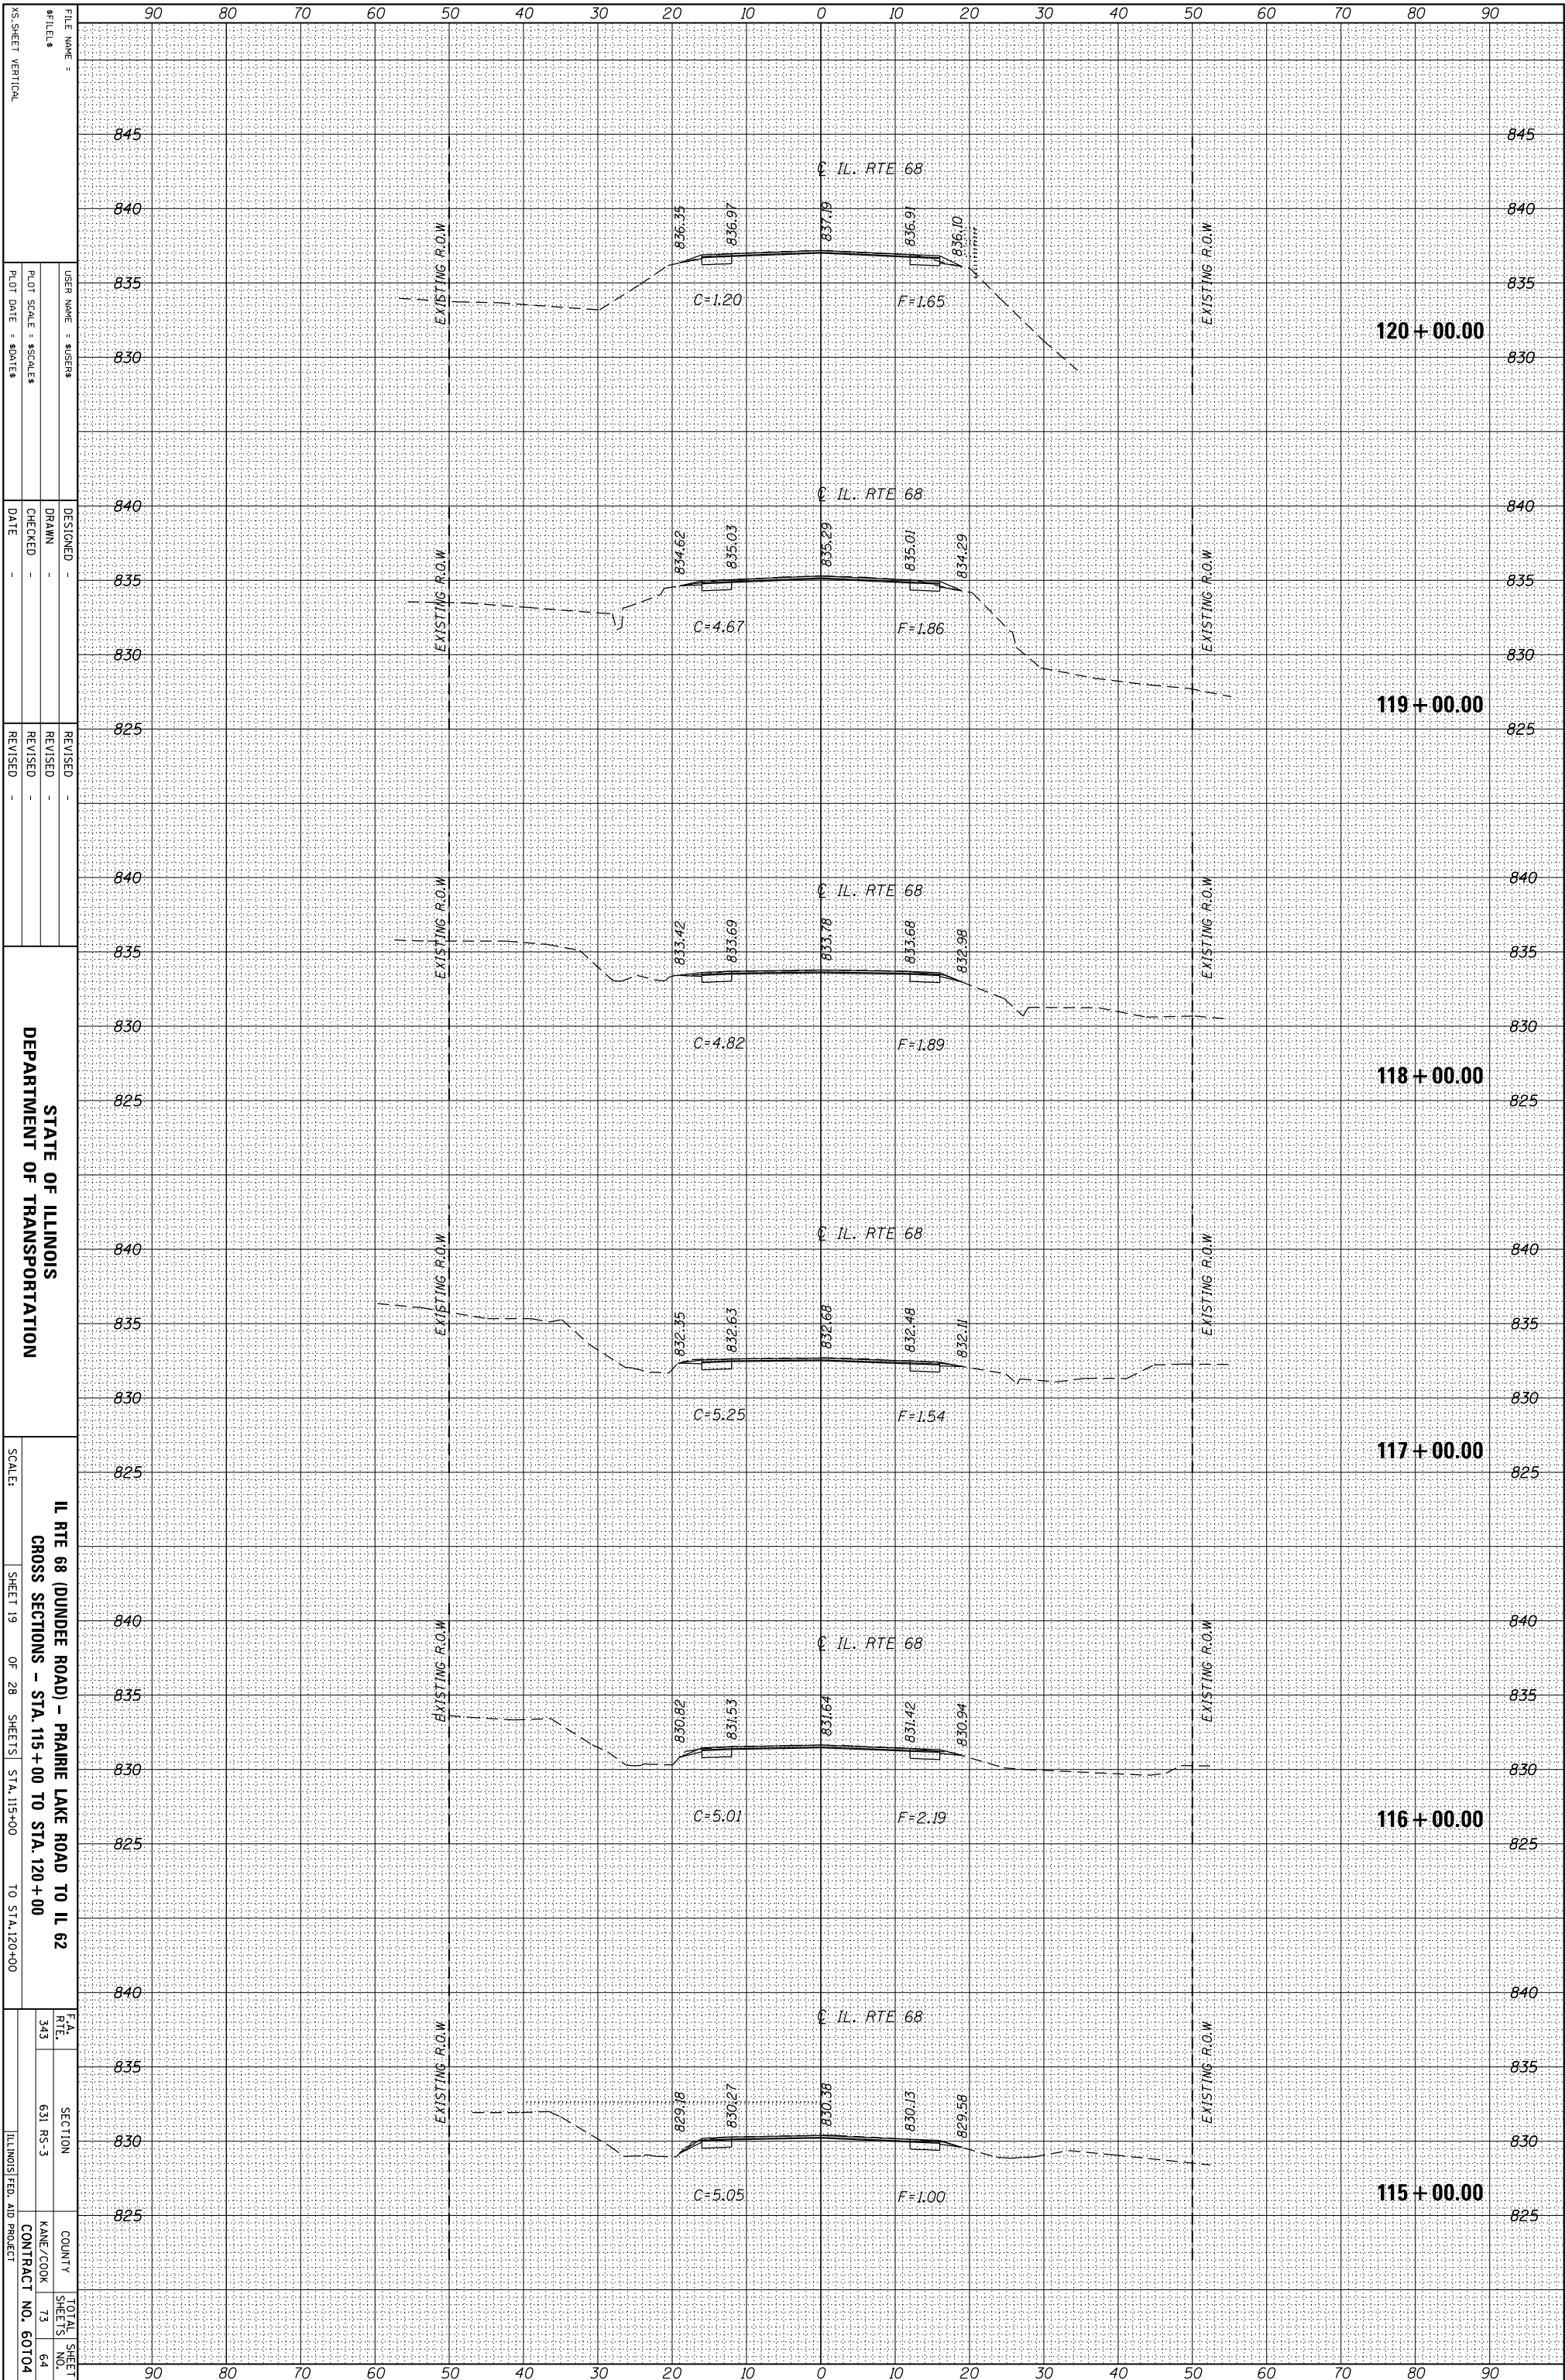

STATE OF ILLINOIS  
DEPARTMENT OF TRANSPORTATION

IL RTE 68 (DUNDEE ROAD) - PRAIRIE LAKE ROAD TO IL 62  
CROSS SECTIONS - STA. 115+00 TO STA. 120+00

SCALE: SHEET 19 OF 28 SHEETS STA. 115+00 TO STA. 120+00

F.A. RTE. NO.	SECTION	COUNTY	TOTAL SHEET NO.
343	631 RS-3	KANE/COOK	73
		CONTRACT NO.	64
			60104

FILE NAME: X5-SHEET VERTICAL

DESIGNED	REVISOR
DRAWN	REVISION
CHECKED	REVISION
DATE	REVISION