


ORIGINAL SURVEY	SURVEYED _____	BY _____	DATE _____
NOTE BOOK	PLOTTED _____		
	TEMPLATE _____		
	AREAS _____		
	AREAS CHECKED _____		

FINAL SURVEY	SURVEYED _____	BY _____	DATE _____
NOTE BOOK	PLOTTED _____		
	TEMPLATE _____		
	AREAS _____		
	AREAS CHECKED _____		

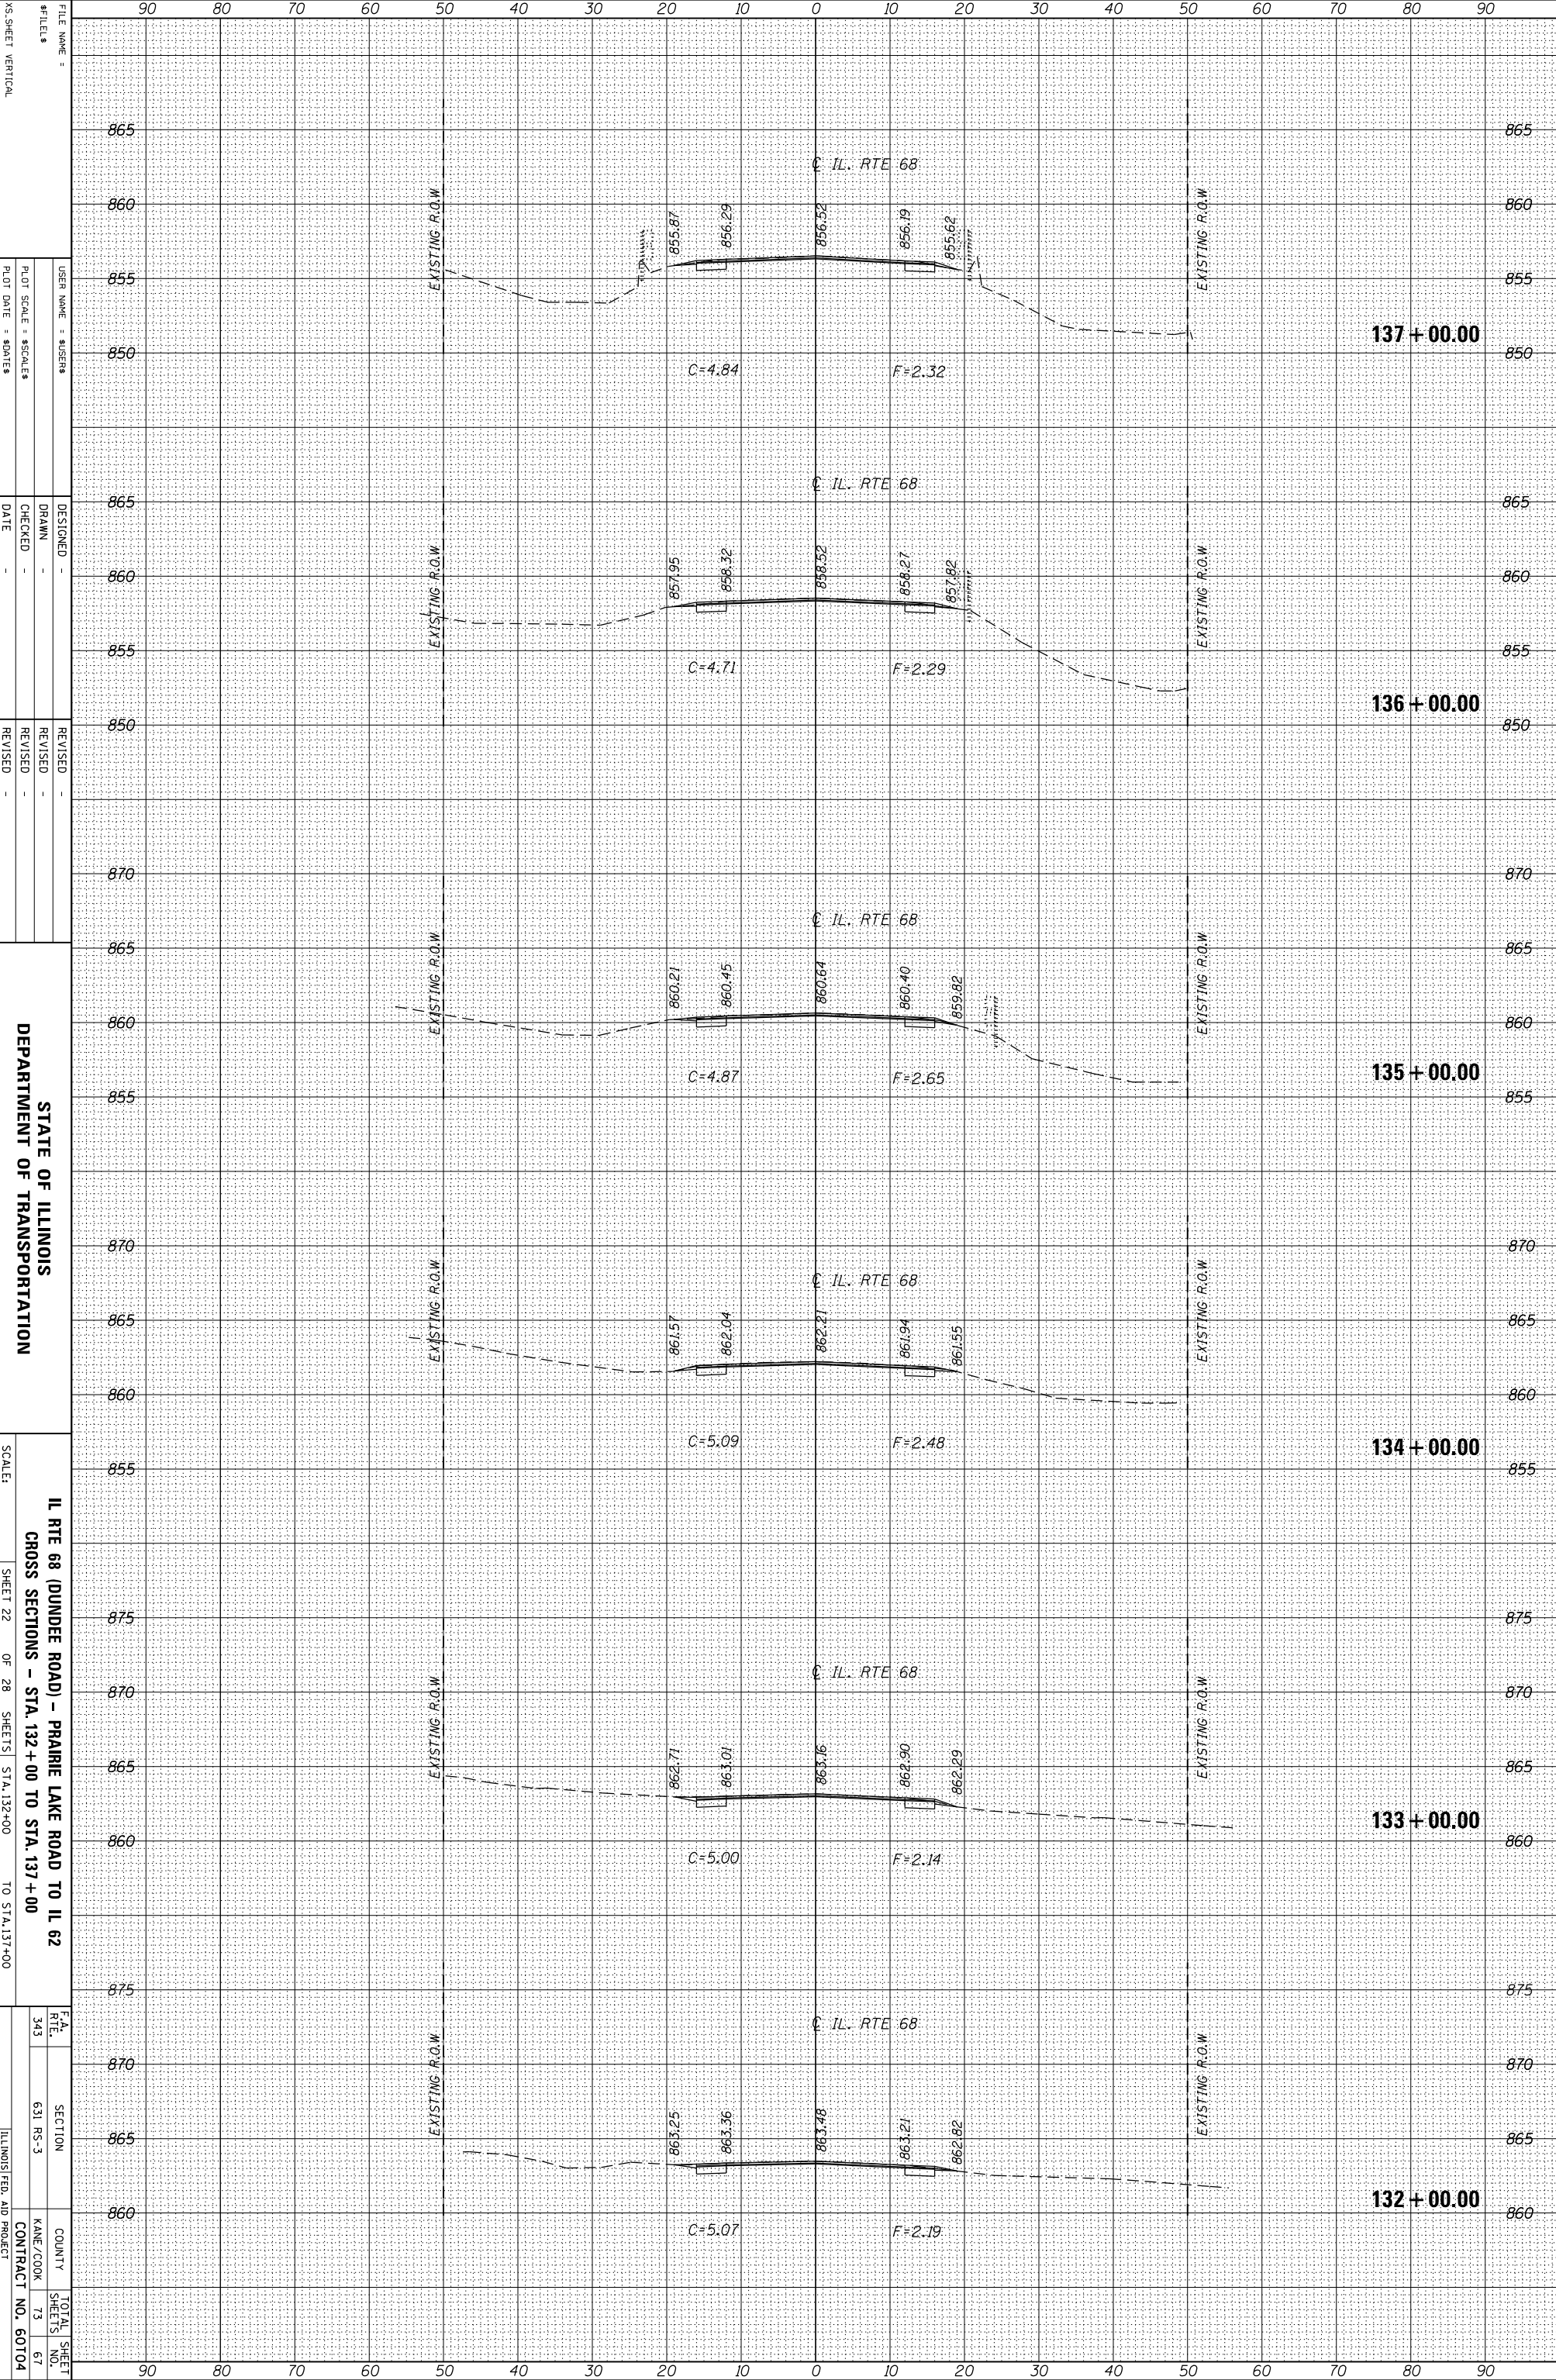

FILE NAME = _____
 #FILES = _____
 USER NAME = SUSENS
 DESIGNED - _____
 DRAWN - _____
 CHECKED - _____
 DATE - _____
 REVISED - _____
 REVISIONS - _____

STATE OF ILLINOIS
 DEPARTMENT OF TRANSPORTATION

IL RTE 68 (DUNDEE ROAD) - PRAIRIE LAKE ROAD TO IL 62
 CROSS SECTIONS - STA. 132+00 TO STA. 137+00
 SCALE: SHEET 22 OF 28 SHEETS STA. 132+00 TO STA. 137+00

F.A. RTE. 343
 SECTION 631 RS-3
 COUNTY KANE/COOK
 CONTRACT NO. 60104
 TOTAL SHEET NO. 67