


ORIGINAL SURVEY	SURVEYED _____	BY _____	DATE _____
NOTE BOOK	PLOTTED _____		
	TEMPLATE _____		
	AREAS _____		
	AREAS CHECKED _____		

FINAL SURVEY	SURVEYED _____	BY _____	DATE _____
NOTE BOOK	PLOTTED _____		
	TEMPLATE _____		
	AREAS _____		
	AREAS CHECKED _____		

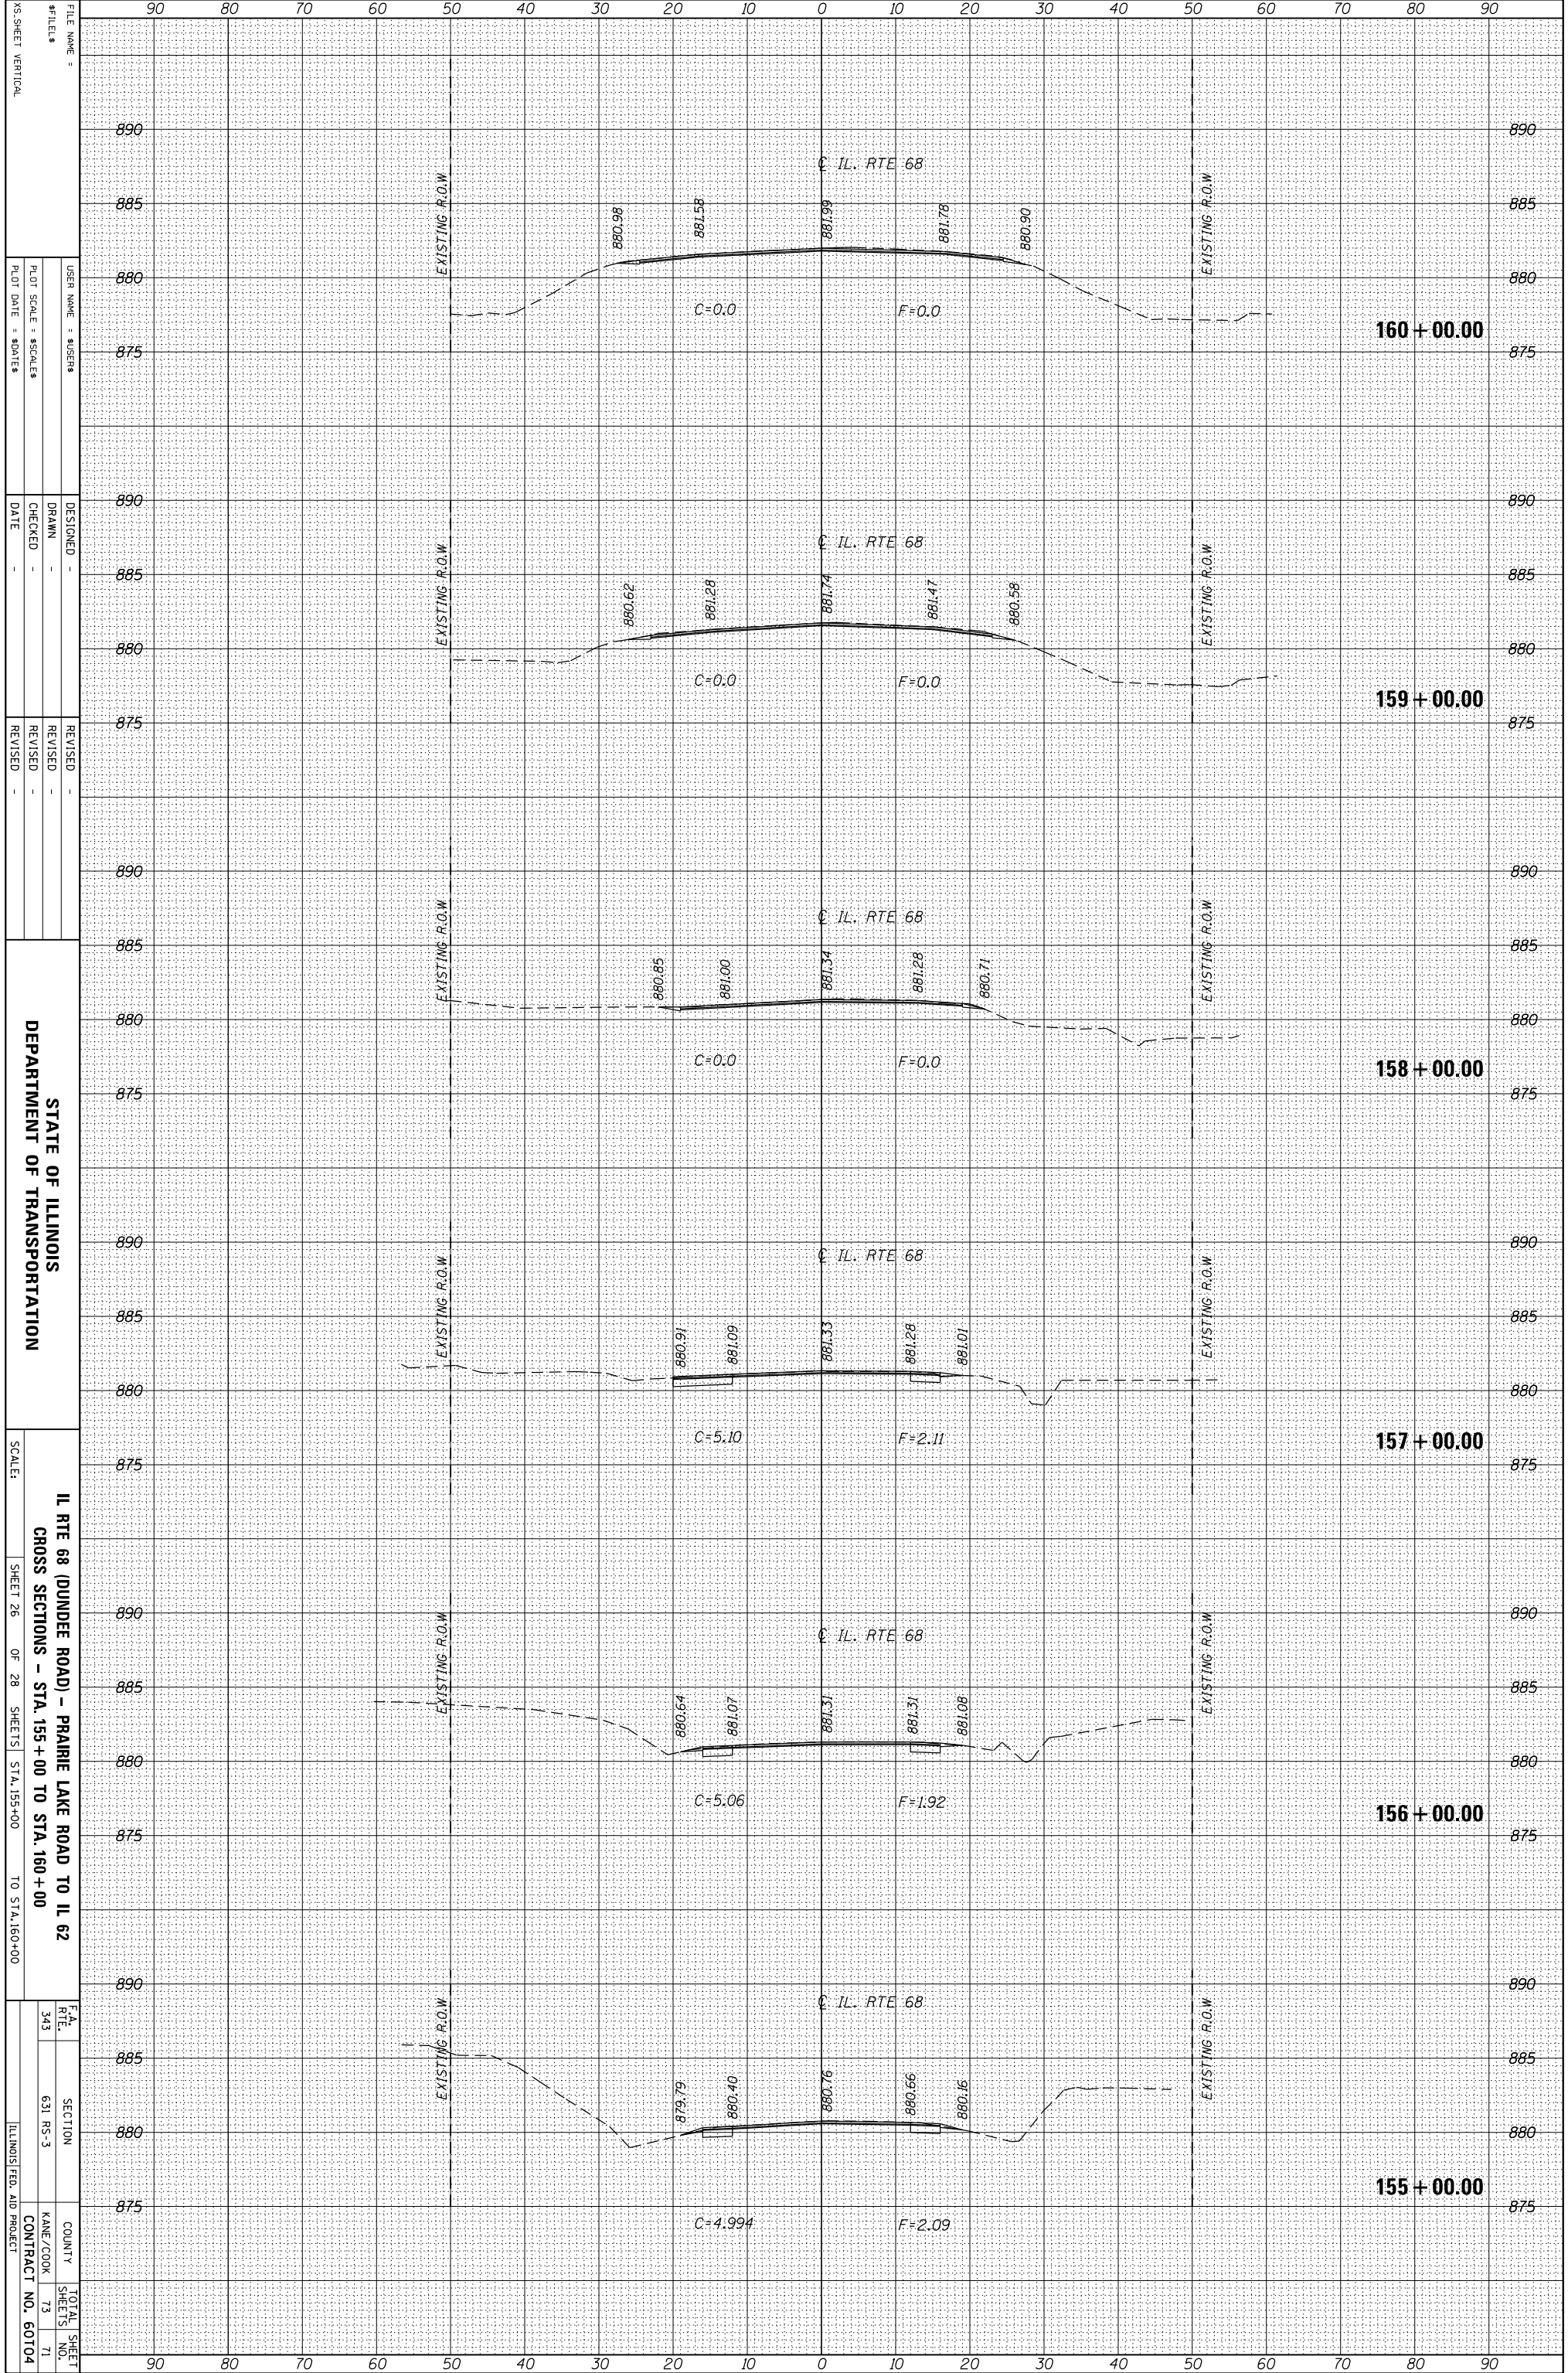

FILE NAME =  
 #FILES  
 USER NAME = SUSENS  
 DESIGNED -  
 DRAWN -  
 CHECKED -  
 DATE -  
 REVISIONS  
 REVISION NO. DATE

STATE OF ILLINOIS  
 DEPARTMENT OF TRANSPORTATION

IL RTE 68 (DUNDEE ROAD) - PRAIRIE LAKE ROAD TO IL 62  
 CROSS SECTIONS - STA. 155+00 TO STA. 160+00  
 SCALE: SHEET 26 OF 28 SHEETS STA. 155+00 TO STA. 160+00

F.A. RTE. 343  
 SECTION 631 RS-3  
 COUNTY KANE/COOK  
 CONTRACT NO. 60704  
 TOTAL SHEET NO. 71