


ORIGINAL SURVEY	SURVEYED	BY	DATE
NOTE BOOK	PLOTTED		
	TEMPLATE		
	AREAS		
	AREAS CHECKED		

FINAL SURVEY	SURVEYED	BY	DATE
NOTE BOOK	PLOTTED		
	TEMPLATE		
	AREAS		
	AREAS CHECKED		

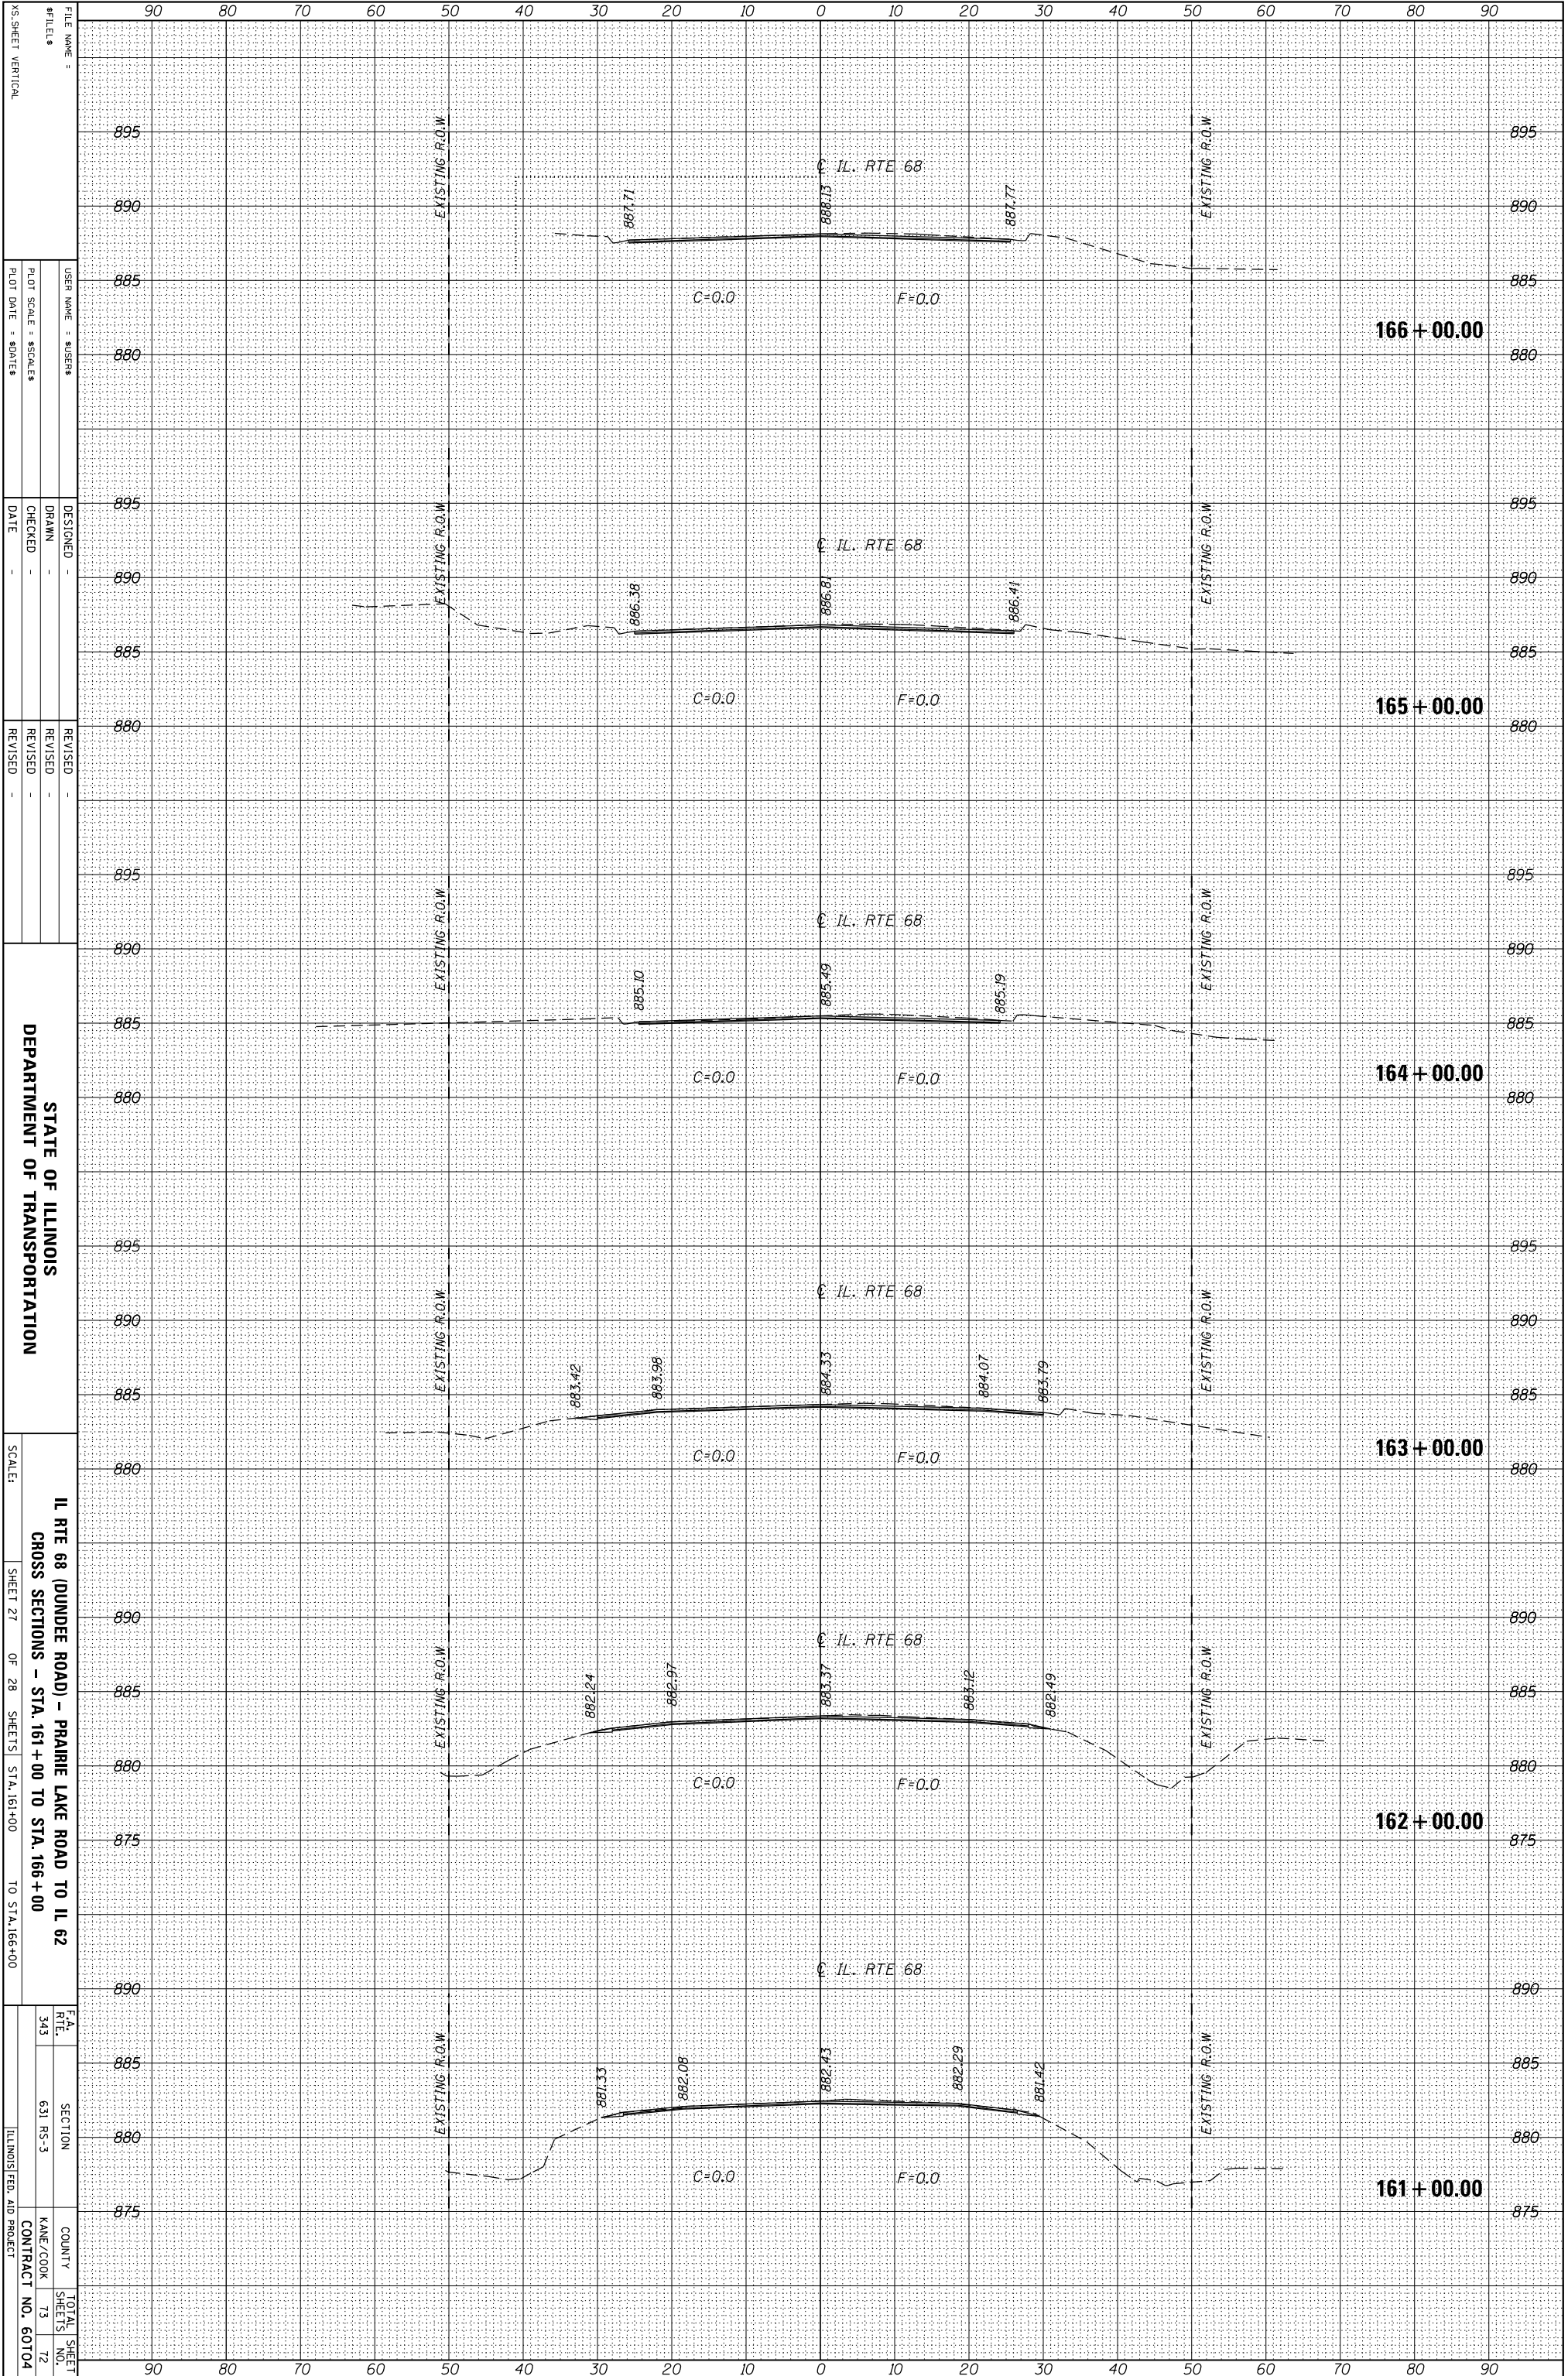

FILE NAME =	DESIGNED -
#FILES	DRAWN -
USER NAME = \$USER\$	CHECKED -
PLLOT SCALE = \$SCALE\$	DATE
PLLOT DATE = \$DATE\$	REVISID -
	REVISID -
	REVISID -

STATE OF ILLINOIS
DEPARTMENT OF TRANSPORTATION

IL RTE 68 (DUNDEE ROAD) - PRAIRIE LAKE ROAD TO IL 62
CROSS SECTIONS - STA. 161+00 TO STA. 166+00

SCALE:	SHEET 27 OF 28 SHEETS	STA. 161+00 TO STA. 166+00
F.A. RTE.	SECTION	COUNTY
343	631 RS-3	KANE/COOK
TOTAL SHEET NO.	SHEET NO.	CONTRACT NO.
73	72	60704
ILLINOIS FED. AID PROJECT		