


ORIGINAL SURVEY	SURVEYED	BY	DATE
NOTE BOOK	PLOTTED		
	TEMPLATE		
	AREAS		
	AREAS CHECKED		

FINAL SURVEY	SURVEYED	BY	DATE
NOTE BOOK	PLOTTED		
	TEMPLATE		
	AREAS		
	AREAS CHECKED		

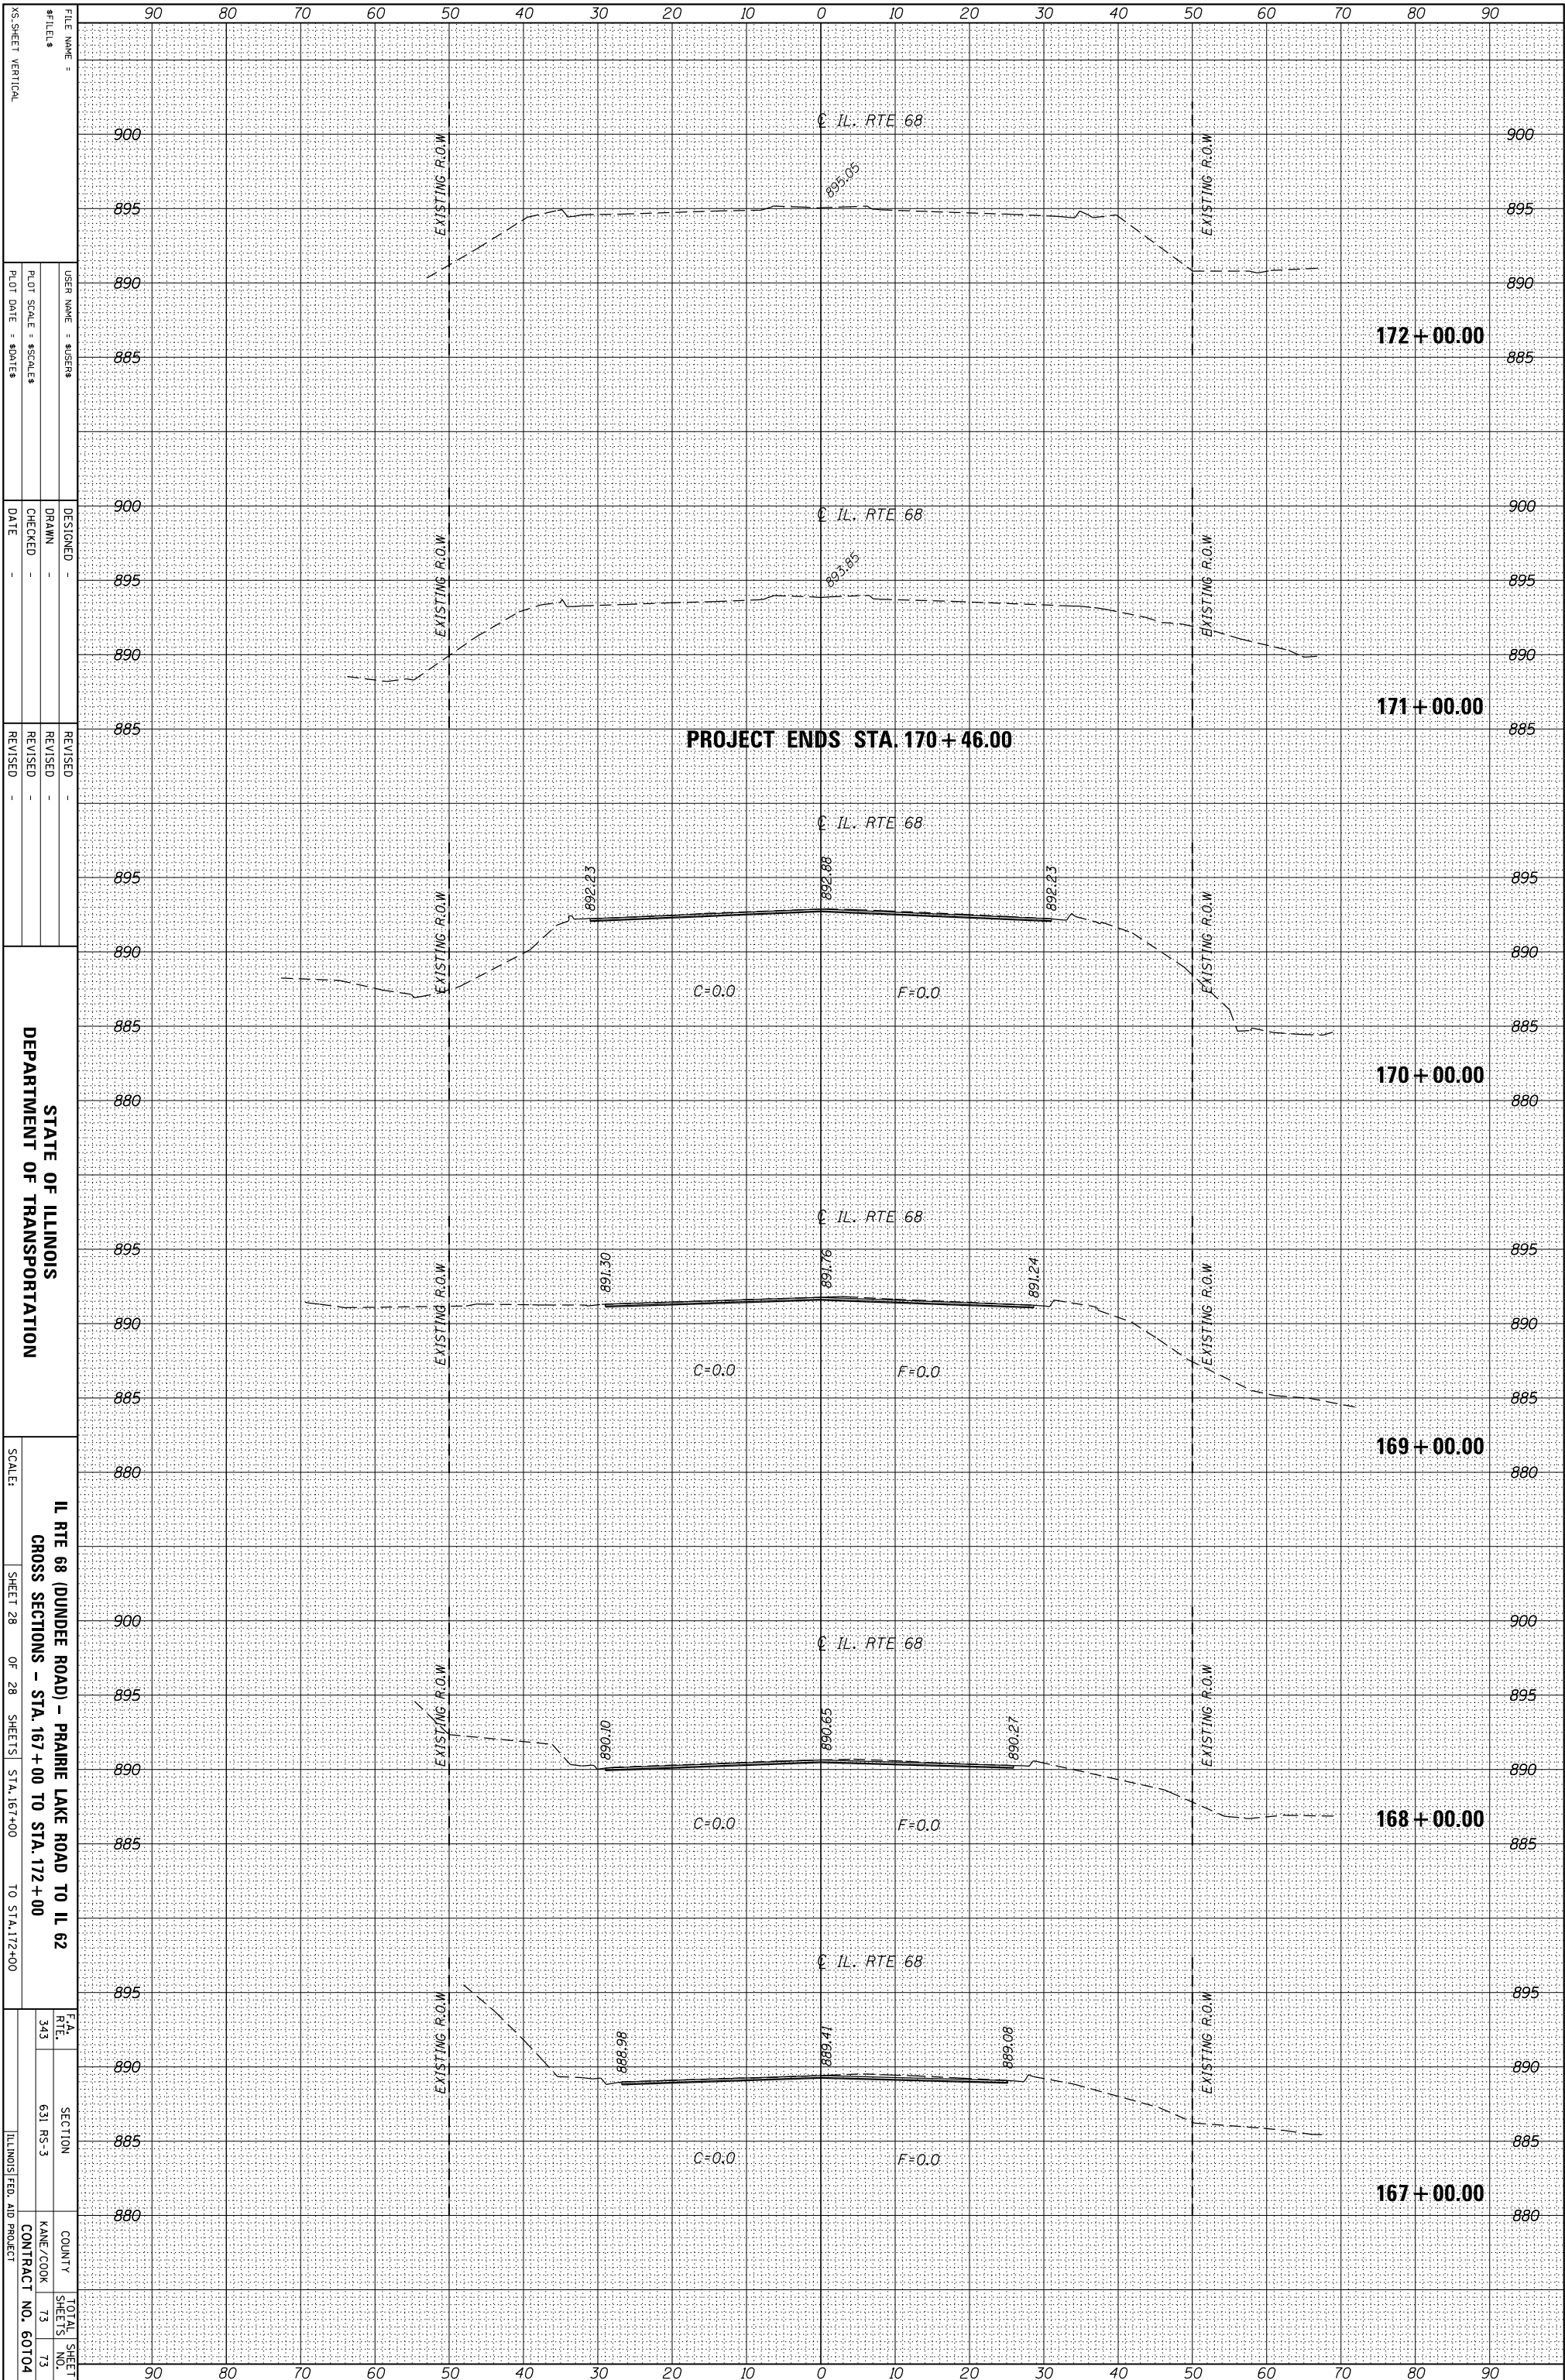

FILE NAME =
 #FILES
 USER NAME = \$USER\$
 DRAWN
 CHECKED
 DATE

DESIGNED -
 REVISIONS

SCALE:
 SHEET 28 OF 28 SHEETS STA. 167+00 TO STA. 172+00

F.A. RTE. NO. 343
 SECTION 631 RS-3
 COUNTY KANE/COOK
 CONTRACT NO. 60704
 TOTAL SHEET NO. 73