


**PROPOSED TYPICAL SECTION**  
 STATION 668+05 TO STATION 673+10  
 STATION 675+16 TO STATION 679+95  
 STATION 739+25 TO STATION 743+07  
 STATION 745+01 TO STATION 751+15

NOTE: LEFT SIDE OF SECTION REFLECTS GEOMETRY AT GUARDRAIL LOCATIONS  
 RIGHT SIDE REFLECTS GEOMETRY WITHOUT GUARDRAIL. SEE PLANS AND SCHEDULES  
 FOR LIMITS OF GUARDRAIL

\* ALL HMA MIXTURES HAVE A UNIT WEIGHT  
 (MIX) = 112 LBS/SQ. YD./INCH

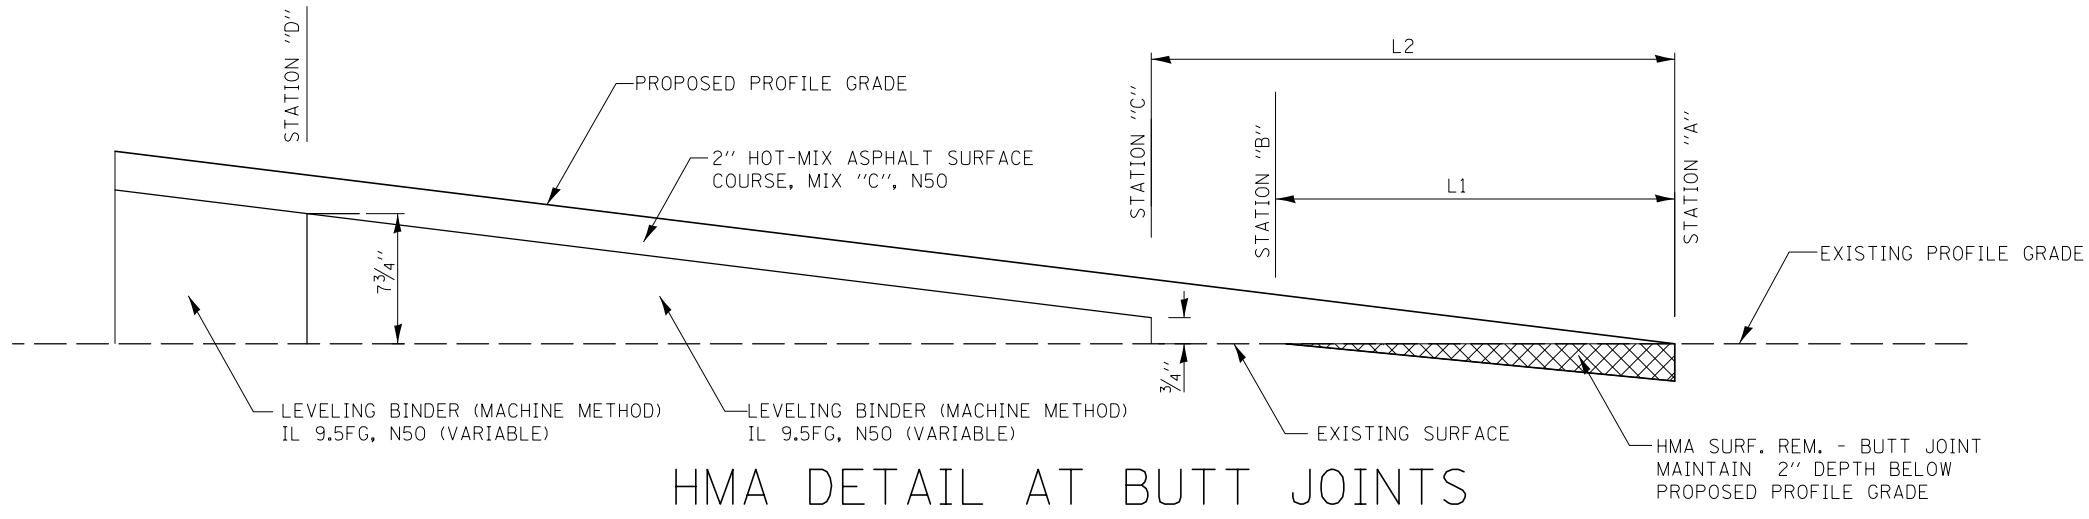

STATION				LENGTH	
"A"	"B"	"C"	"D"	L1	L2
666+00	666+60	666+70	668+05	60'	70'
681+30	680+75	680+65	679+95	55'	65'
737+50	738+00	738+15	739+25	50'	65'
752+50	752+15	752+05	751+15	35'	45'

**HMA DETAIL AT BUTT JOINTS**