


DATE	
BY	
ORIGINAL SURVEY NO.	
NOTE BOOK NO.	
PLOTTED	
TEMPLE	
AREAS CHECKED	

DATE	
BY	
ORIGINAL SURVEY NO.	
NOTE BOOK NO.	
PLOTTED	
TEMPLE	
AREAS CHECKED	

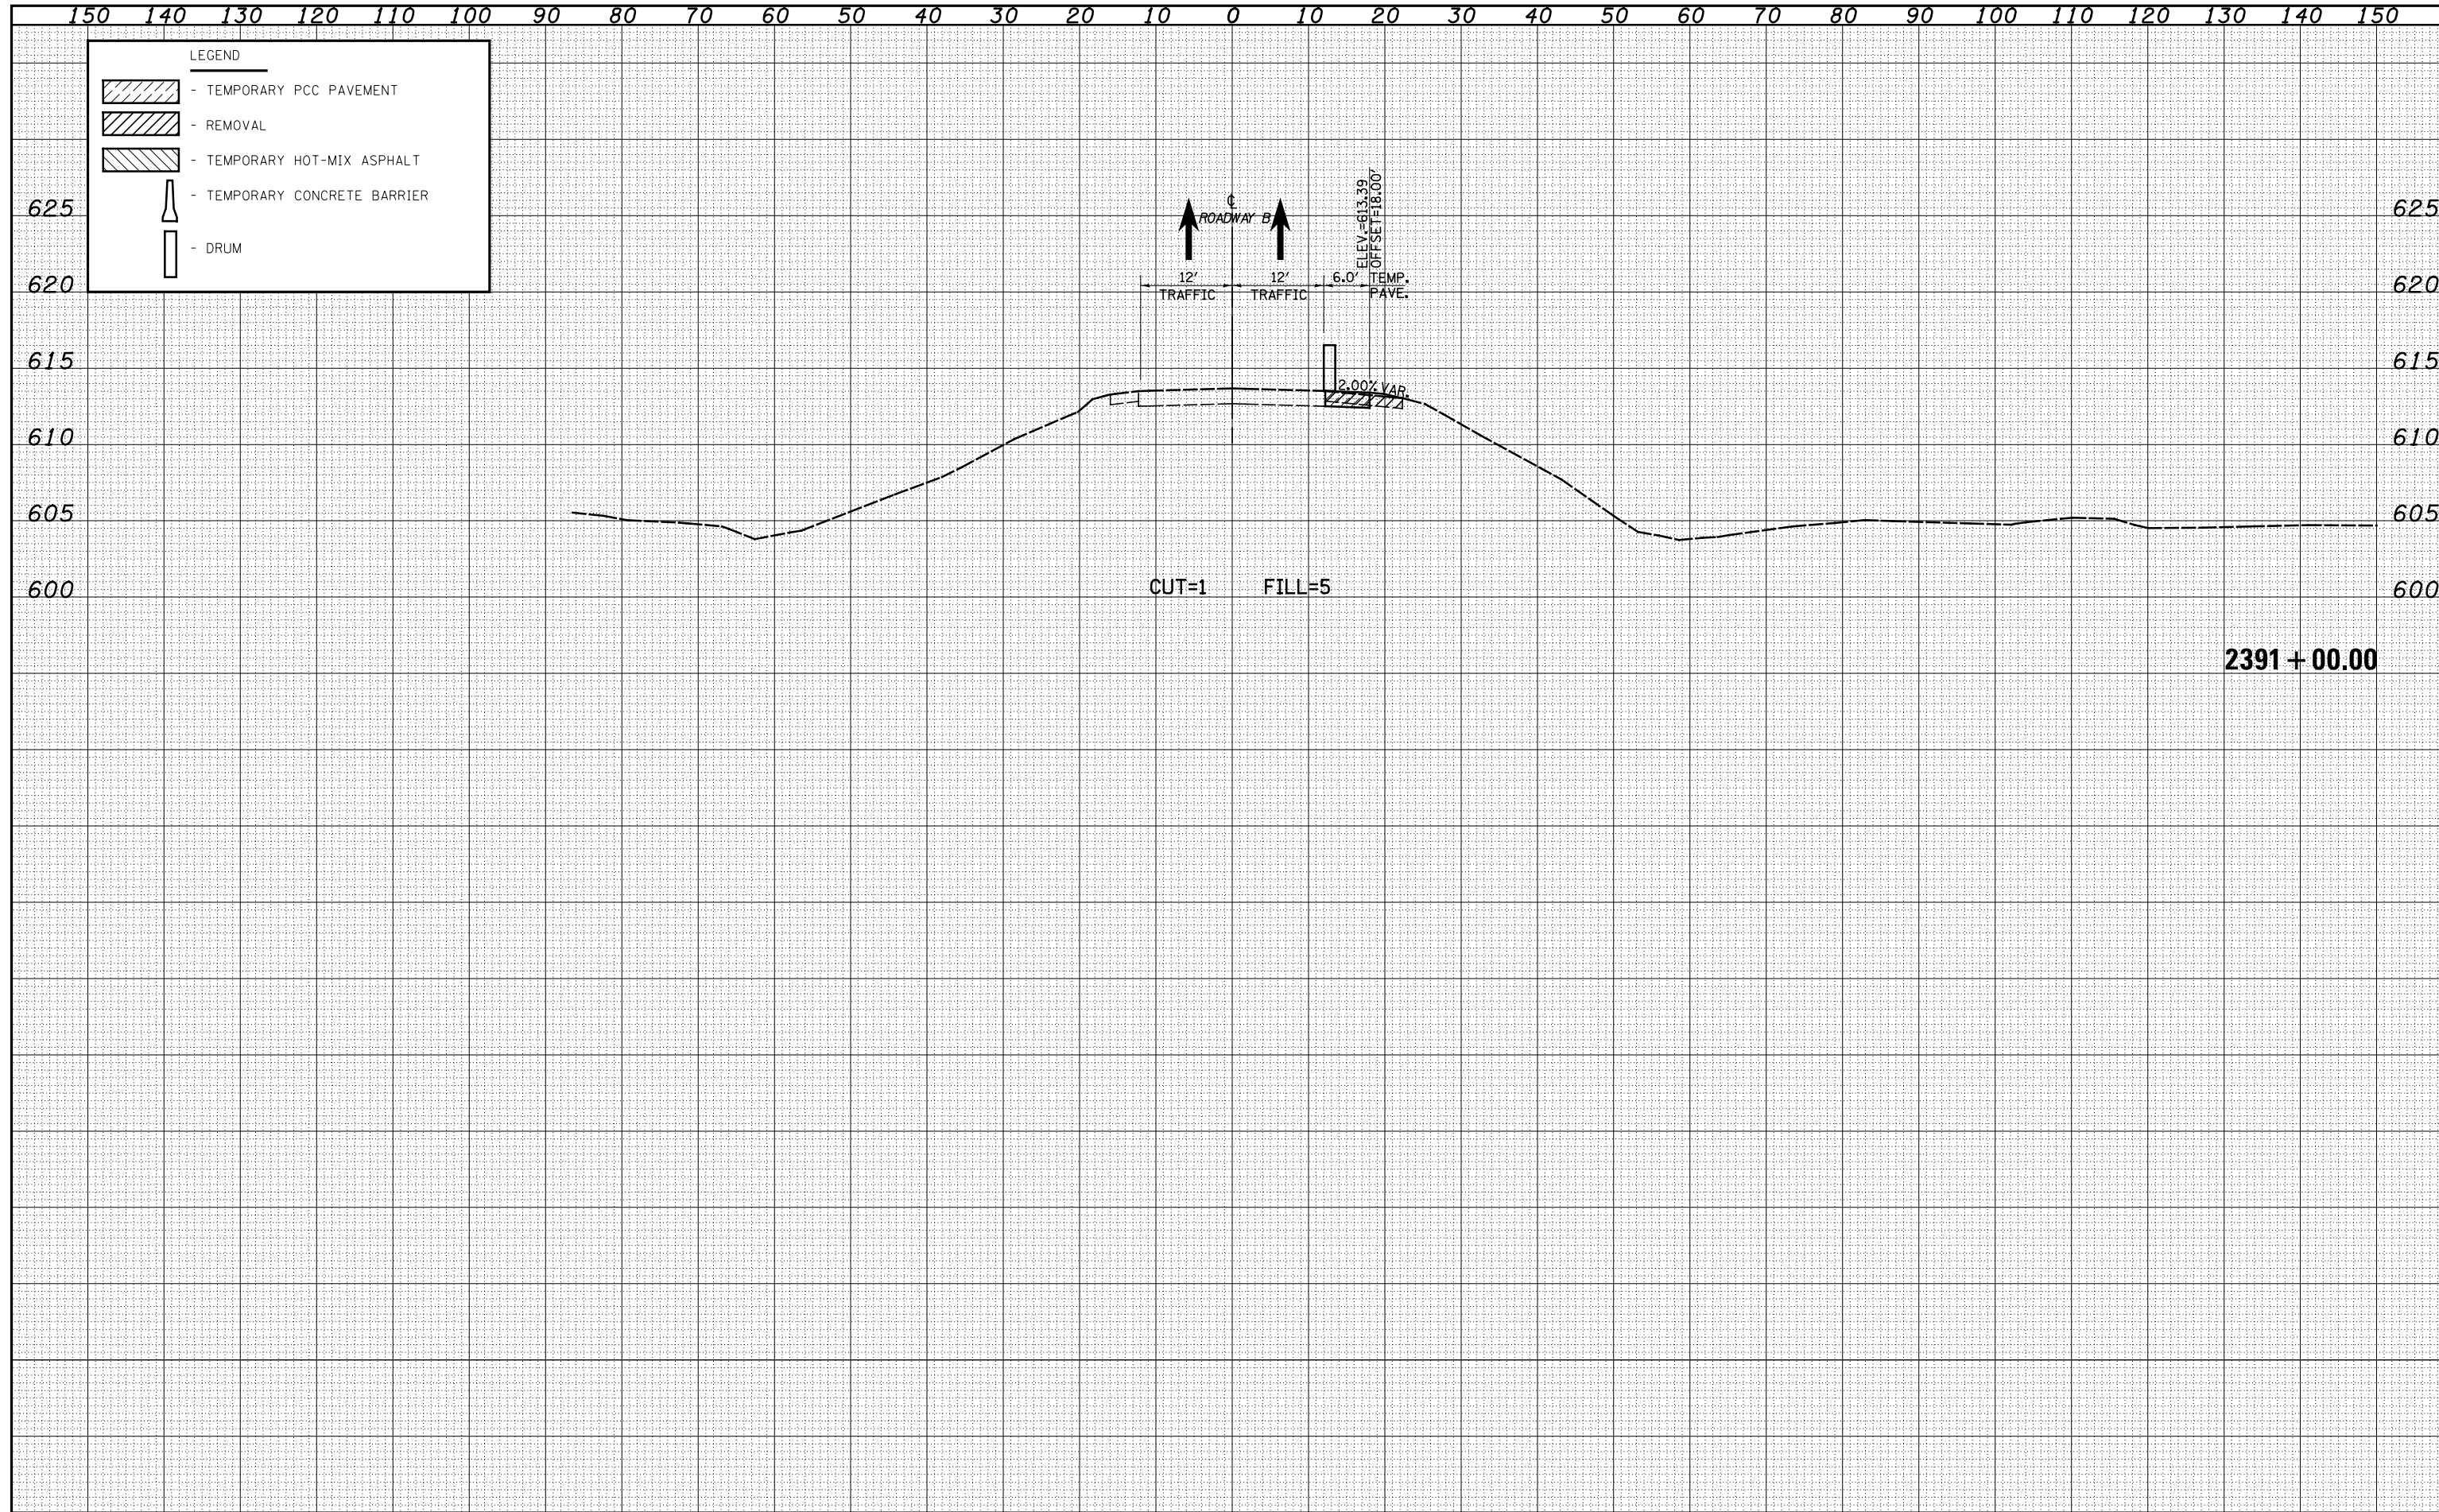

2391+00.00