


DATE	
BY	
ORIGINAL SURVEY	
NO.	
NOTE BOOK	
NO.	
AREAS CHECKED	
PLATTED	
TEMPLE	
AREAS	
CHECKED	
FINISHED	
NO.	
AREAS	
CHECKED	

DATE	
BY	
ORIGINAL SURVEY	
NO.	
NOTE BOOK	
NO.	
AREAS CHECKED	
PLATTED	
TEMPLE	
AREAS	
CHECKED	
FINISHED	
NO.	
AREAS	
CHECKED	

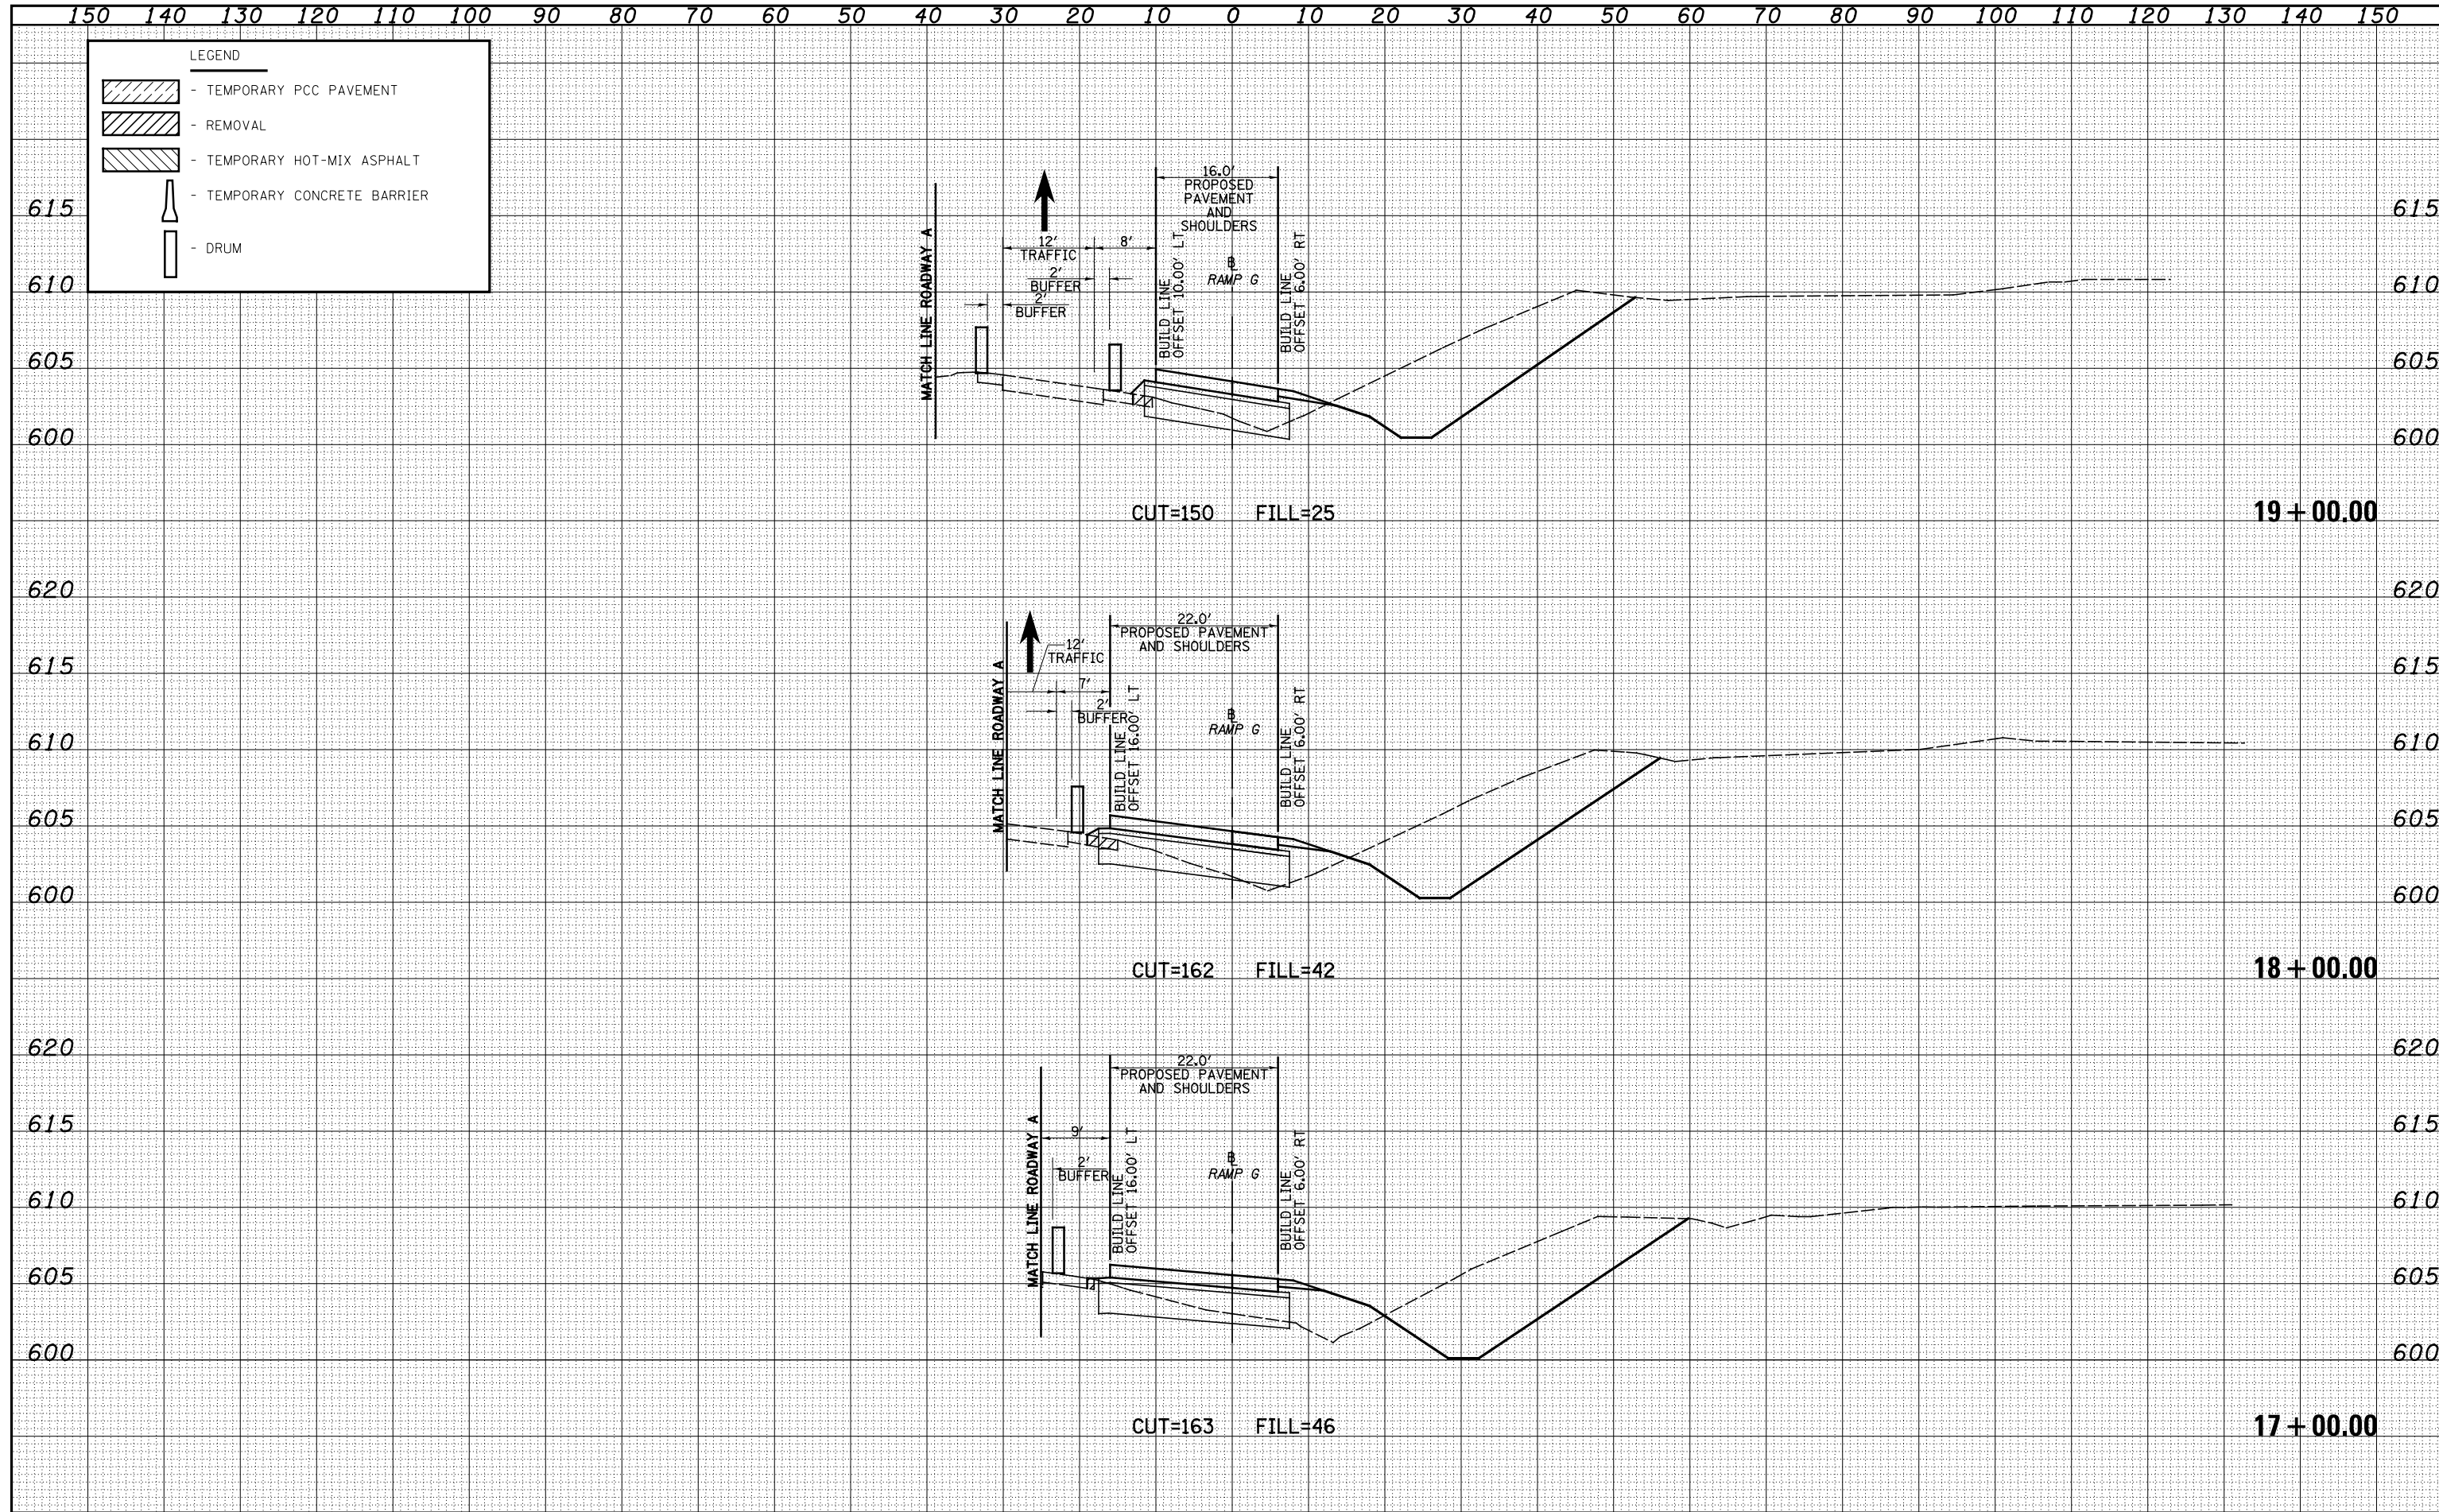

**LEGEND**

- TEMPORARY PCC PAVEMENT
- REMOVAL
- TEMPORARY HOT-MIX ASPHALT
- TEMPORARY CONCRETE BARRIER
- DRUM