



PIER 2
(Looking South)

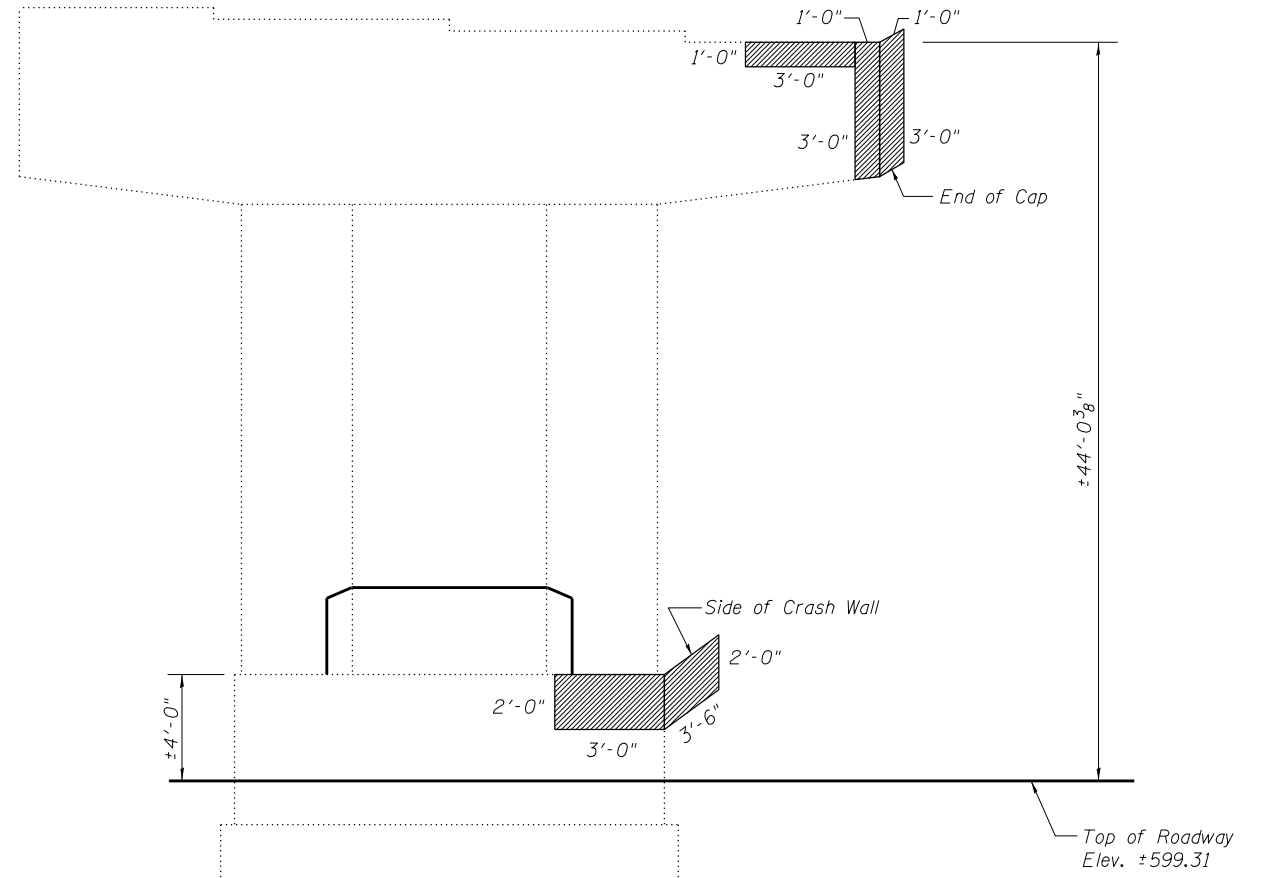

PIER 2
(Looking North)

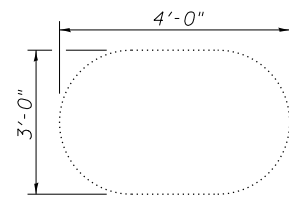

SECTION A-A
Typical Section
Through Column

Indicates Structural Repair of Concrete (Depth \leq 5")

Notes:

Rubbed finish for Structural Repair of Concrete Areas shall be completed according to article 503.15 of the Standard Specifications.

The quantities shown are for estimating purposes only. The area to be repaired will be determined by the Engineer at the time of construction. Actual repair locations shall be shown on As-built plans.

BILL OF MATERIAL

Item	Unit	Total
Structural Repair of Concrete (Depth equal to or less than 5")	Sq. Ft.	34
Rubbed Finish	Sq. Ft.	34

FILE NAME = 0250019-74295-027.dgn	USER NAME =	DESIGNED - B.B.	REVISED -
BERNHARDEN * LOCHMUELLER & ASSOCIATES, INC. 3 OAK DRIVE MARYVILLE, IL 62442 PHONE (618) 281-4666 FAX (618) 281-4666	Illinois Design Firm Number 184.001670	CHECKED - A.C.S.	REVISED -
	PLOT SCALE =	DRAWN - W.J.S.	REVISED -
	PLOT DATE = 2:40:06 PM 8/15/2013	CHECKED - C.J.F. & B.B.	REVISED -

STATE OF ILLINOIS
DEPARTMENT OF TRANSPORTATION

PIER 2 REPAIR DETAILS
STRUCTURE NO. 025-0019

SHEET NO. 27 OF 35 SHEETS

F.A.I. RTE.	SECTION	COUNTY	TOTAL SHEETS	SHEET NO.
57/70	(25-4HB)I-3	EFFINGHAM	1760	1732
CONTRACT NO. 74295				
ILLINOIS FED. AID PROJECT				