

5



4

3

2

1

REVISIONS			
NO.	DESCRIPTION	DATE	APPROVED
1	FIRST ISSUE	03/23/99	
A	MOVE ONE LIFE RING TO SIDE OPP. PUSHBOAT	03/06/01	

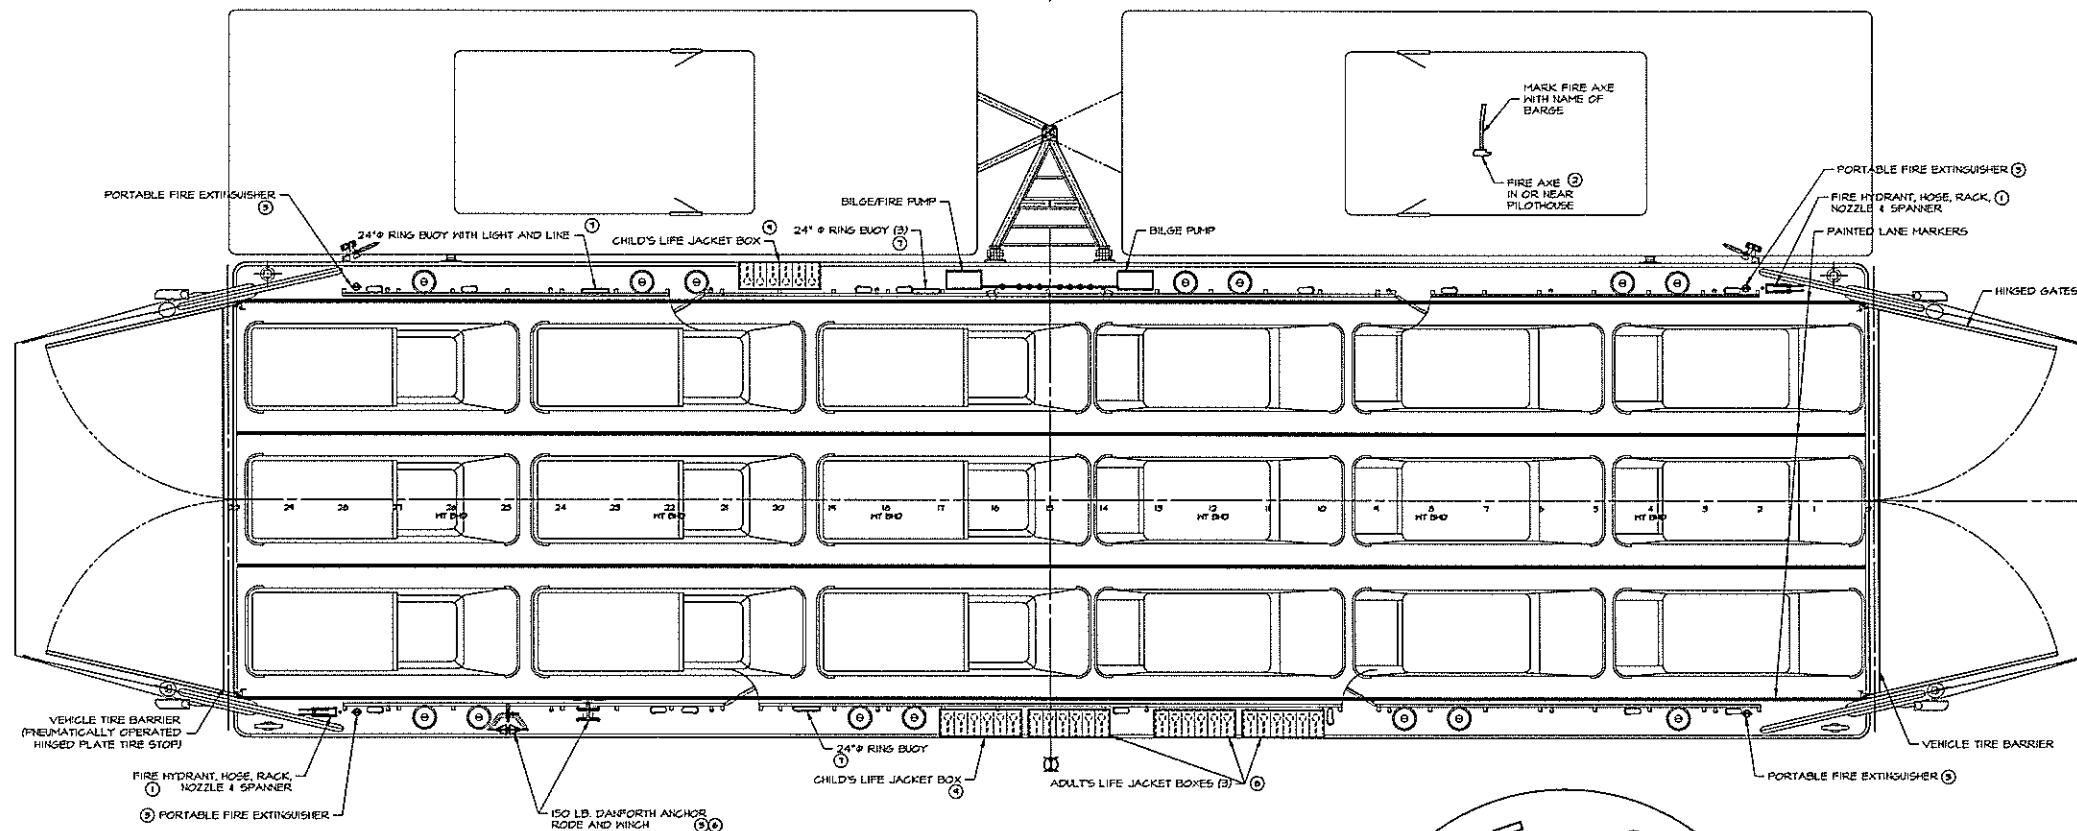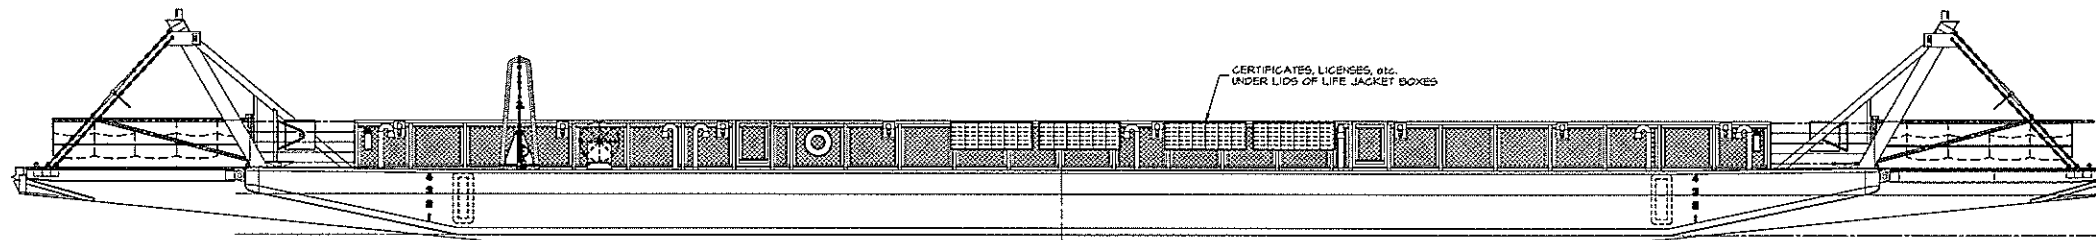

ITEM	QTY.	DESCRIPTION	MATERIAL/SPECIFICATION/REMARKS
15	1	SET TRAFFIC LANE MARKINGS	46CFR 105.340 (a)
14	1	FIRST AID KIT	46CFR 104.710
13	1	EMERGENCY INSTRUCTIONS	46CFR 105.510
12	2	PLACARDS FOR DONNING AND USE OF LIFE JACKETS	46CFR 105.516
11	4	NO SMOKING SIGNS	46CFR 105.340 (c)
10	1	HAND OPERATED PORTABLE FIRE/BILGE PUMP (5 GPM MINIMUM)	PAR 45800; 46CFR 101.10-5
9	75	CHILD LIFE JACKETS	46CFR 100.25 & 105.30-10
8	150	ADULT LIFE JACKETS	46CFR 100.25 & 105.30-10
7	3	24" LIFE RINGS, WITH WATER LIGHT AND 60' LINE	46CFR 100.30 & 105.30-5
6	1	ANCHOR CHAIN & SHIVEL SHACKLE 12" x 3/8"	46CFR 104.10-1
5	1	ANCHOR, 150# DANFORTH TYPE, ROPE, 300 FT 3/4"	46CFR 104.10-1
4	PER OCH	PORTABLE BATTERY LIGHTS (FLASHLIGHT OR HAND LANTERN)	46CFR 104.30-1
3	4	PORTABLE FIRE EXTINGUISHER, 15# CO2 OR 10# DRY CHEMICAL	B-II, 46CFR 101.30
2	1	FIRE AXE	-
1	2	FIRE HOSE STATION WITH LINED COMMERCIAL FIRE HOSE PER UL STD 19 & COMBINATION NOZZLE	50' x 1-1/2", 46CFR 101.5-10

BILL OF MATERIALS			
DWN.	PLG. HITT	TGMD, Inc. / Timothy Graul marine design	
APPD.		naval architects	marine engineers
DATE	20 SEPT 1999	Sturgeon Bay, WI 54235	
PROJECT	120'-0" x 35'-0" x 4'-9" BRUSSELS FERRY BARGE	Project No.	99005
	IDOT JOB D-95-07B-99	Scale:	3/16" = 1'-0"
	ILLINOIS DEPARTMENT OF TRANSPORTATION	REV. A	Date: 02/06/01
TITLE	SAFETY PLAN	Drawing No.	555-201

Proj. 48002 Dwg. 555-201 Rev. A Title SAFETY PLAN

5

4

3

2

1