



REVISIONS			
REV.	DESCRIPTION	DATE	APPROVED
-	FIRST ISSUE	09/20/99	

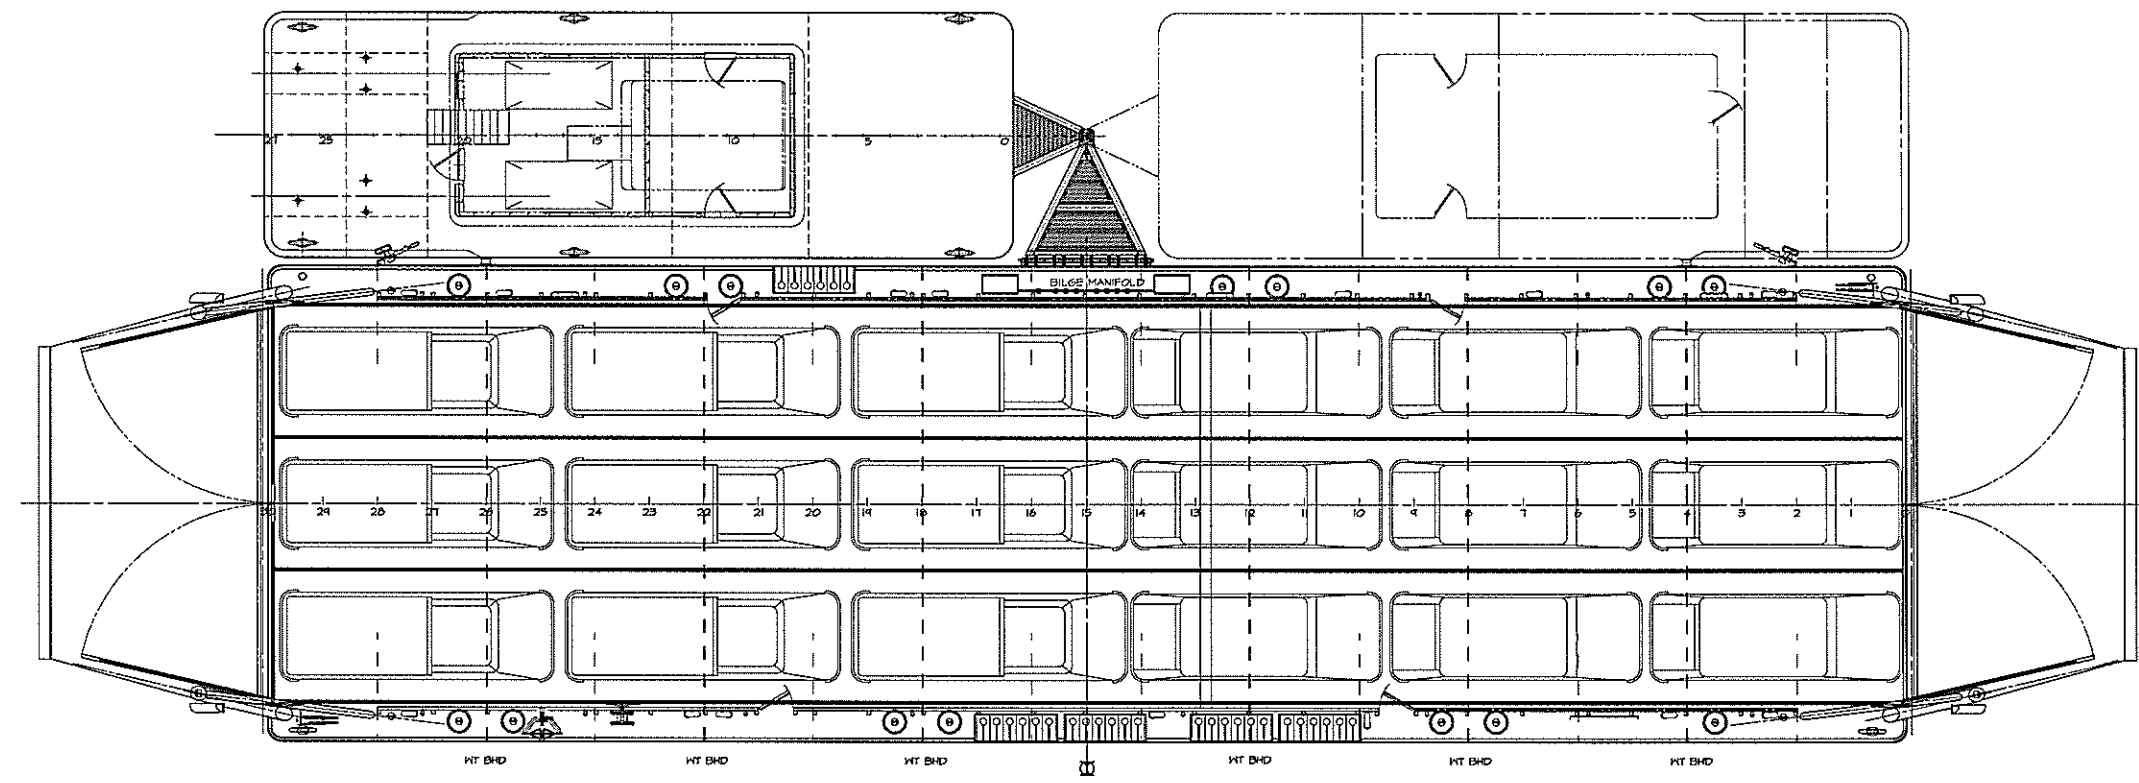

GENERAL ARRANGEMENT

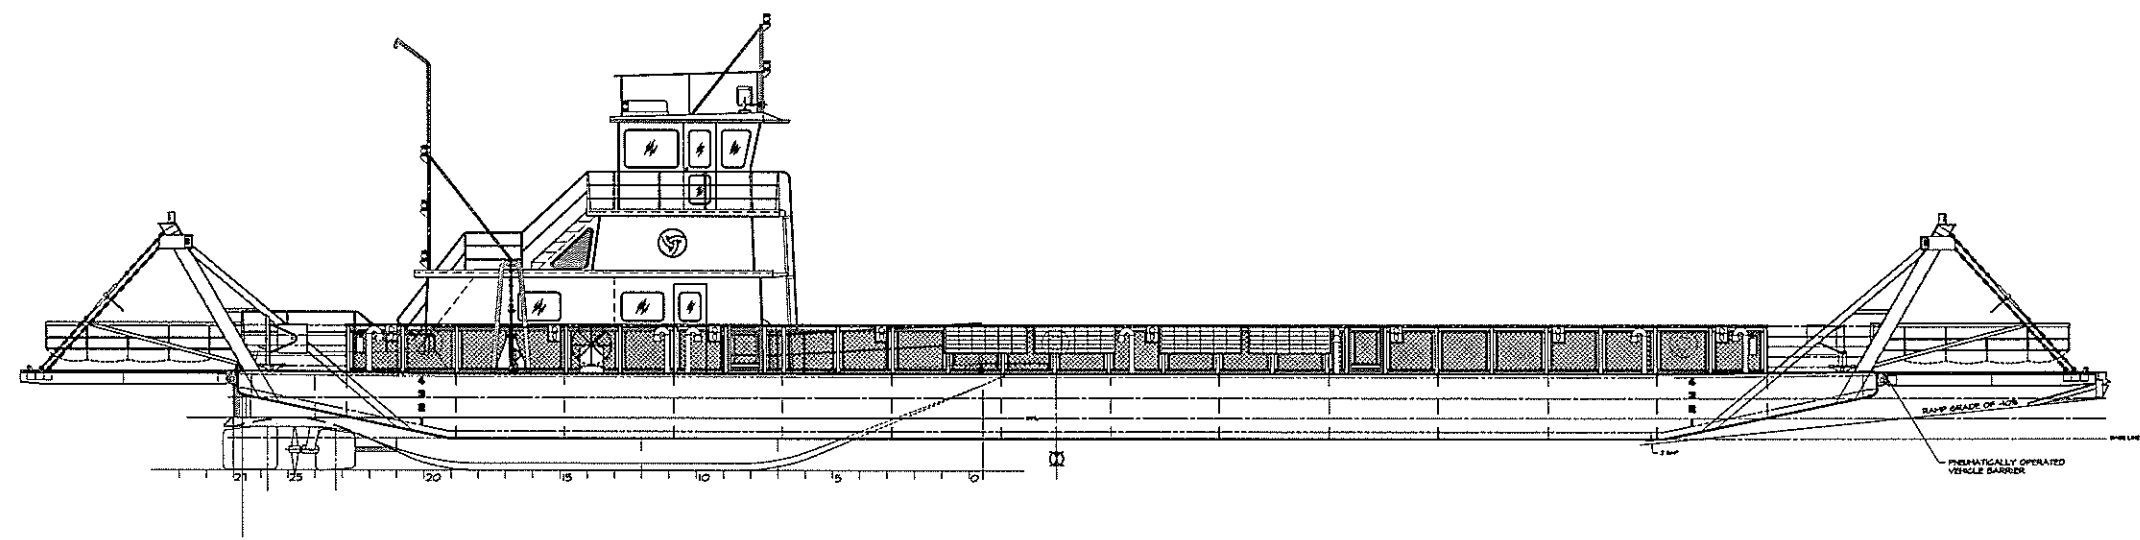

OUTBOARD PROFILE

DWN. J.C. Birmingham	TGMD, Inc. / Timothy Graul marine design	
APPD.	naval architects	marine engineers
DATE 20 SEPT 1999	Sturgeon Bay, WI 54235	
PROJECT	120'-0" x 35'-0" x 4'-4" BRUSSELS FERRY BARGE	Project No. 99005
	IDOT JOB D-48-078-99	Scale: 3/16" = 1'-0"
	ILLINOIS DEPARTMENT OF TRANSPORTATION	REV. - Date: 9/20/99
TITLE	BARGE/TOWBOAT GENERAL ARRANGEMENT	Drawing No. 801-201

Proj: 99005 Dwg: 801-201 Rev. - Title BARGE/TOWBOAT GENERAL ARRANGEMENT