



REVISIONS			
NO.	DESCRIPTION	DATE	APPROVED
1	FIRST ISSUE	04/20/99	

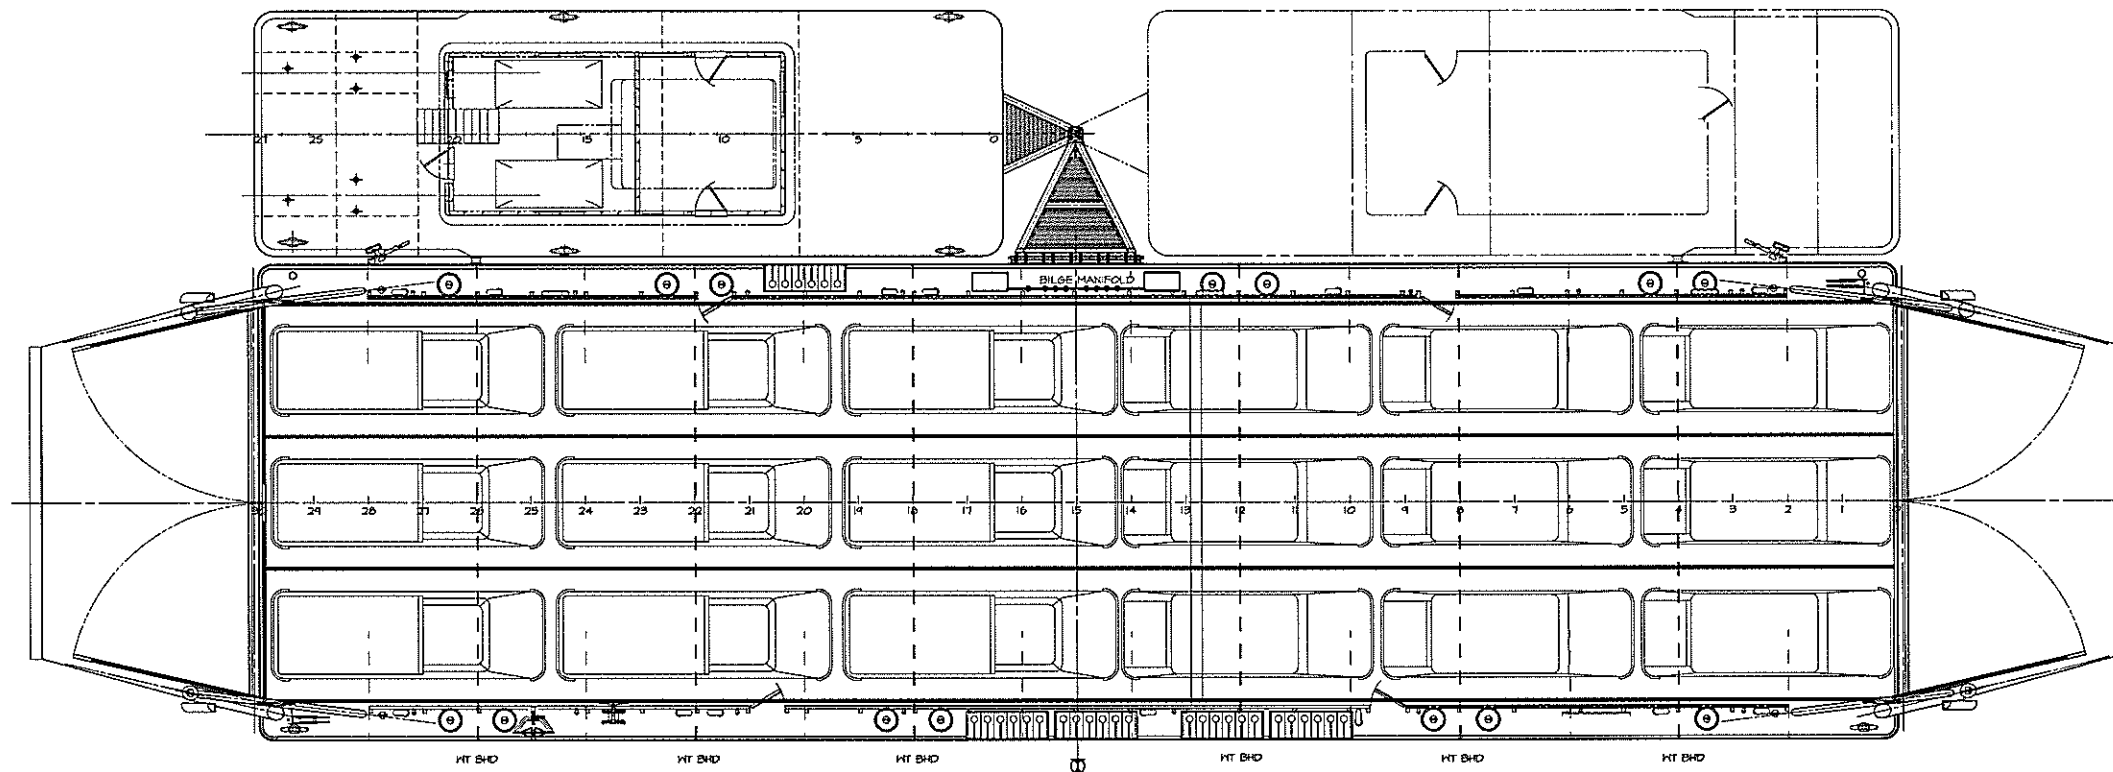

GENERAL ARRANGEMENT

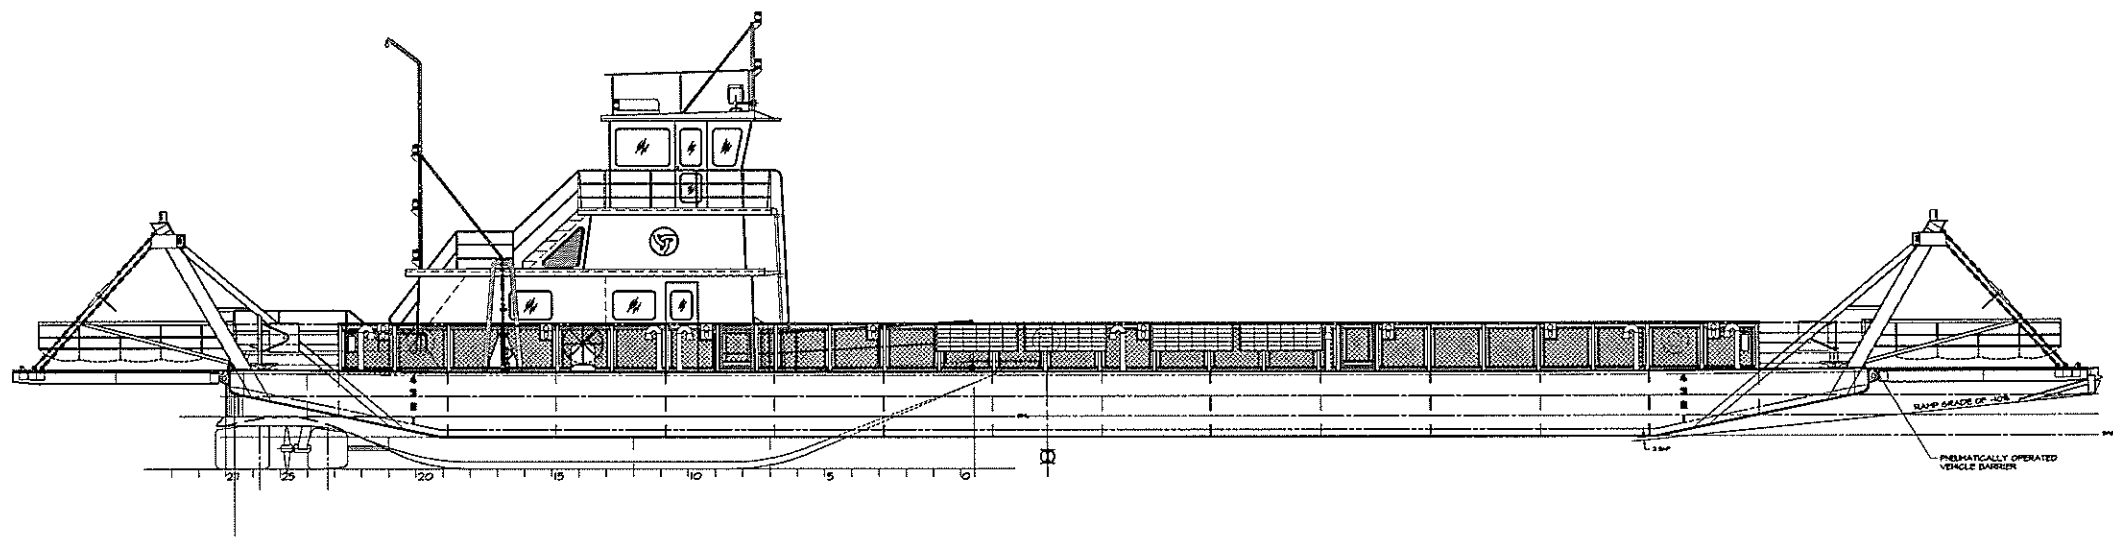

OUTBOARD PROFILE

DWN. J.C. Birmingham	TGMD, Inc. / Timothy Graul marine design	
APPD.	naval architects	marine engineers
DATE 20 SEPT 1999	Sturgeon Bay, WI 54235	
	PROJECT 120'-0" x 35'-0" x 4'-4" BRUSSELS FERRY BARGE	Project No. 99005
	IDOT JOB D-48-078-99	Scale: 3/16" = 1'-0"
	ILLINOIS DEPARTMENT OF TRANSPORTATION	REV. - Date: 9/20/99
	TITLE BARGE/TOWBOAT GENERAL ARRANGEMENT	Drawing No. 801-201

Proj. 99005 Dwg. 801-201 Rev. - TITLE BARGE/TOWBOAT GENERAL ARRANGEMENT