
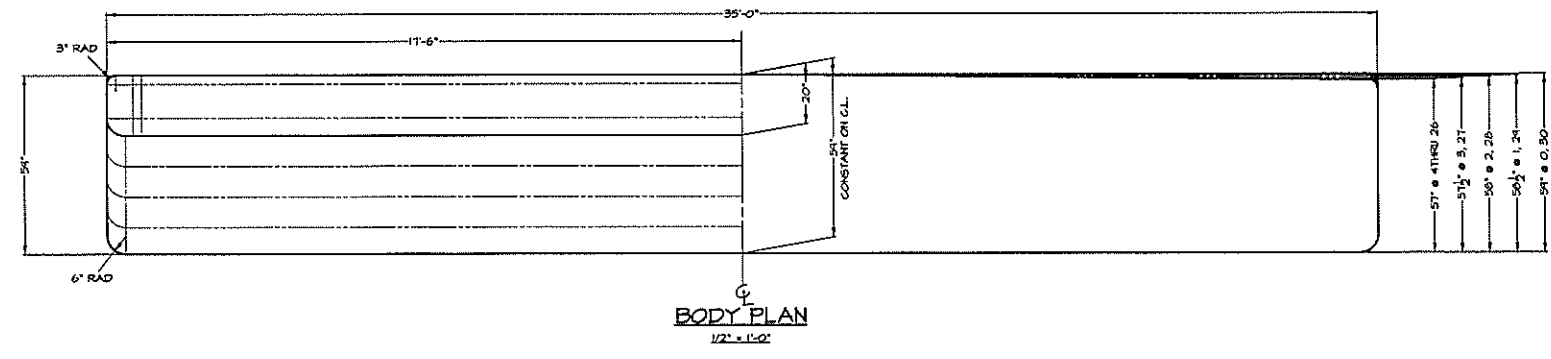
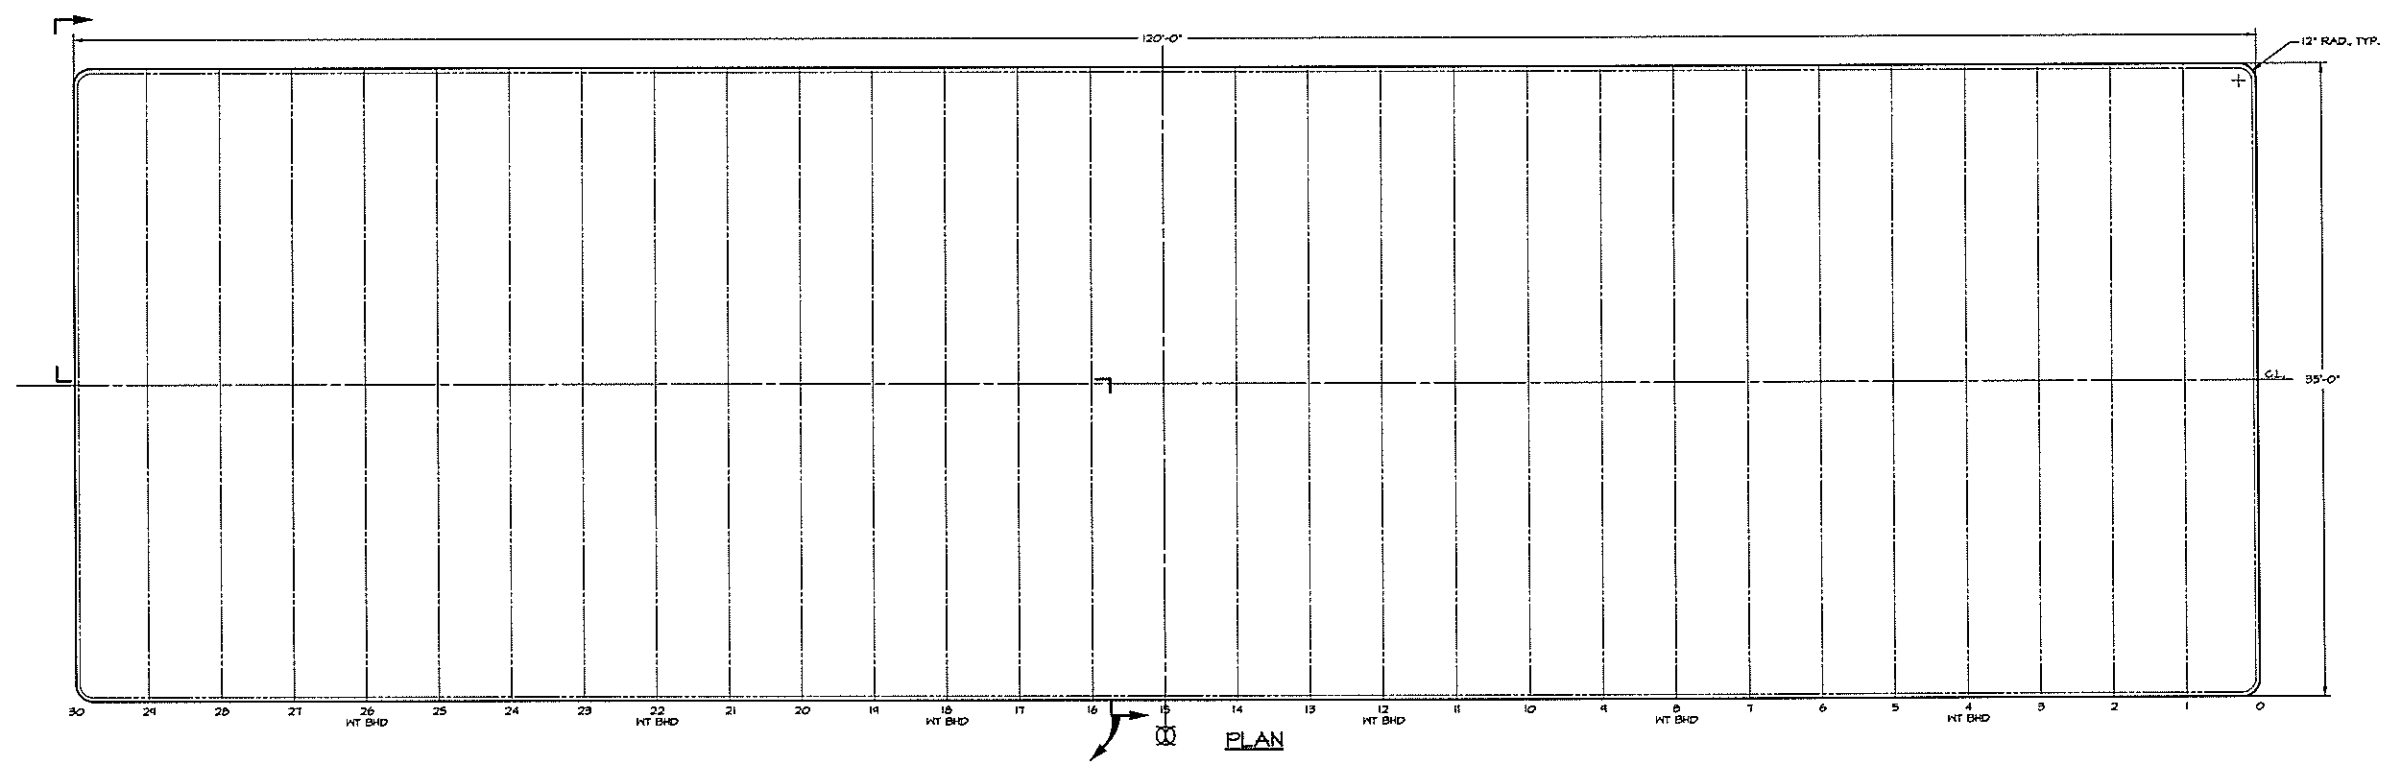


REVISIONS			
NO.	DESCRIPTION	DATE	APPROVED
1	FIRST ISSUE	9/20/99	

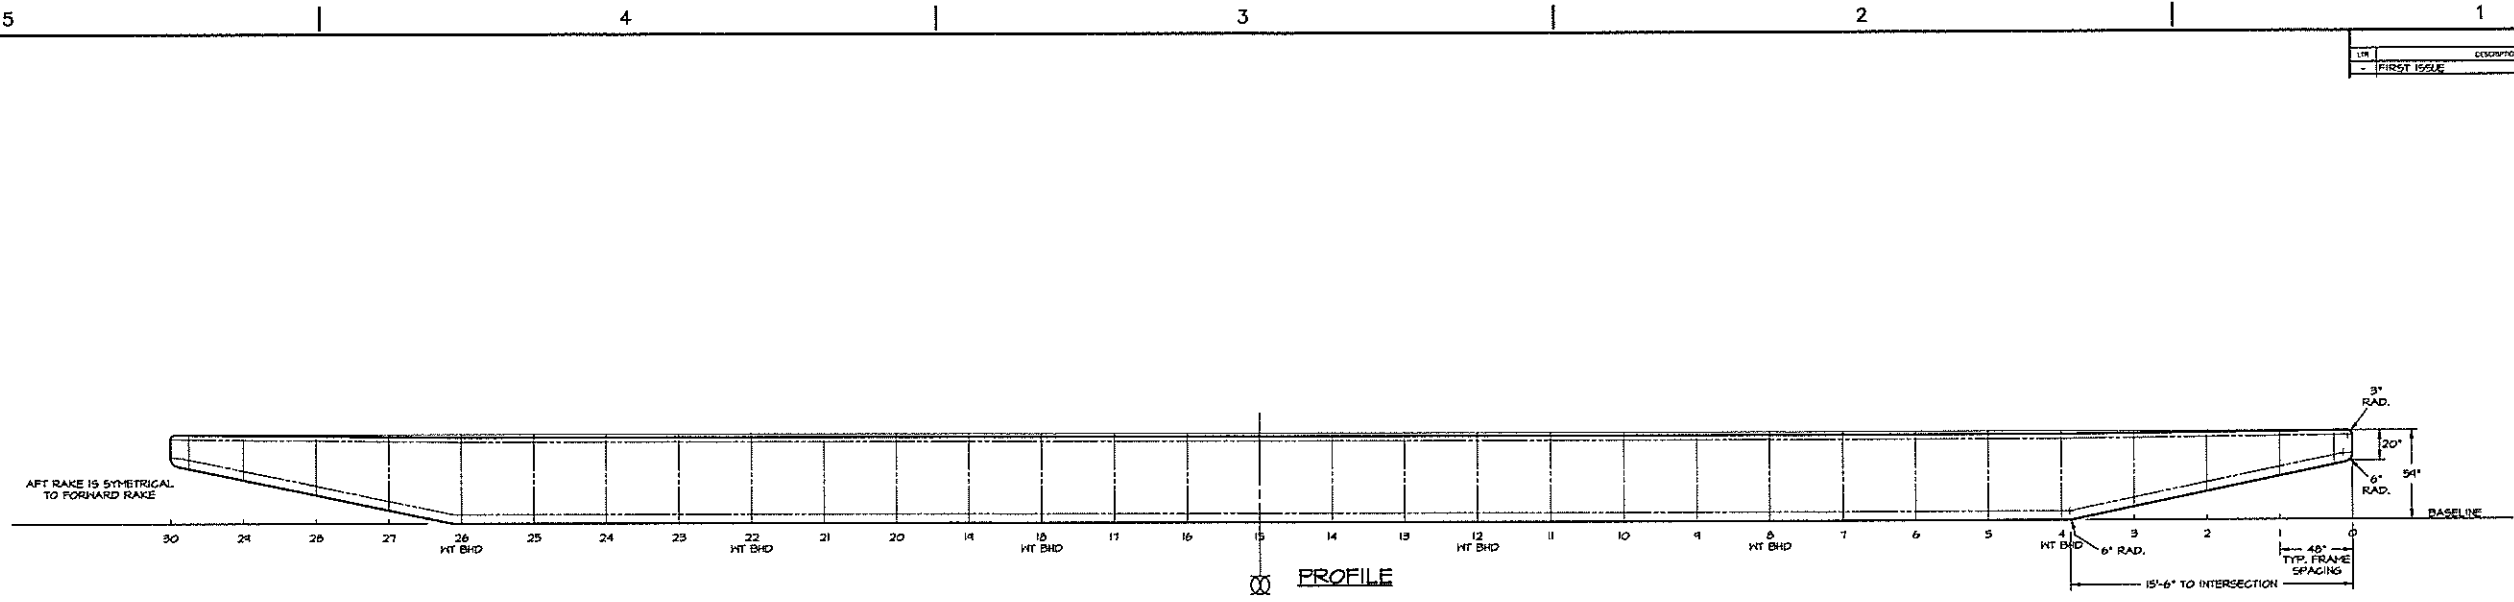

DWN. YGSH	TGMD, Inc. / Timothy Graul marine design	
APPD.	naval architects	marine engineers
DATE 20 SEPT 1999	Sturgeon Bay, WI 54235	
PROJECT	120'-0" x 35'-0" x 4'-9" BRUSSELS FERRY BARGE	Project No. 99005
	IDOT JOB D-18-078-99	Scale: 1/4" = 1'-0"
	ILLINOIS DEPARTMENT OF TRANSPORTATION	REV. - Date: 9/20/99
TITLE	HULL LINES PLAN	Drawing No. 839-203

Proj. 839-203 Dwg. 839-203 Rev. - Title HULL LINES PLAN