
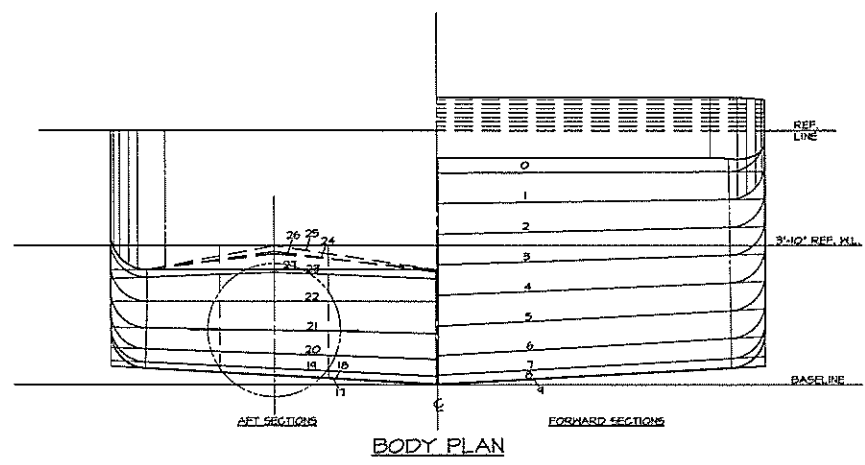
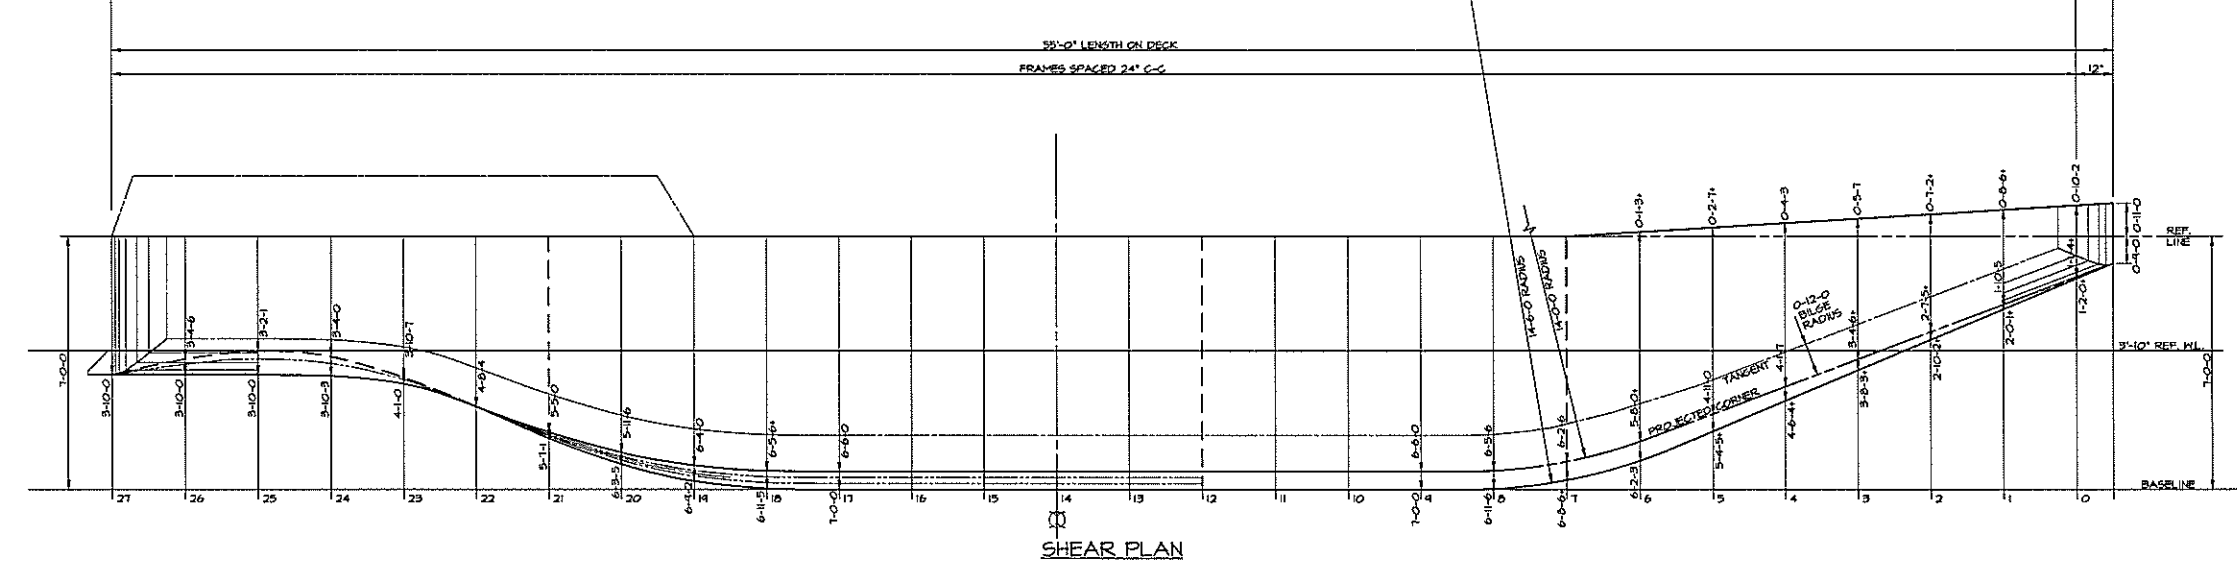


REVISIONS			
NO.	DESCRIPTION	DATE	APPROVED
A	REVISES BILGE PER BUILDERS REQUEST EXTENDS RADIUS TO STERN AND MODIFIES TUNNEL LINES.	4/7/00	

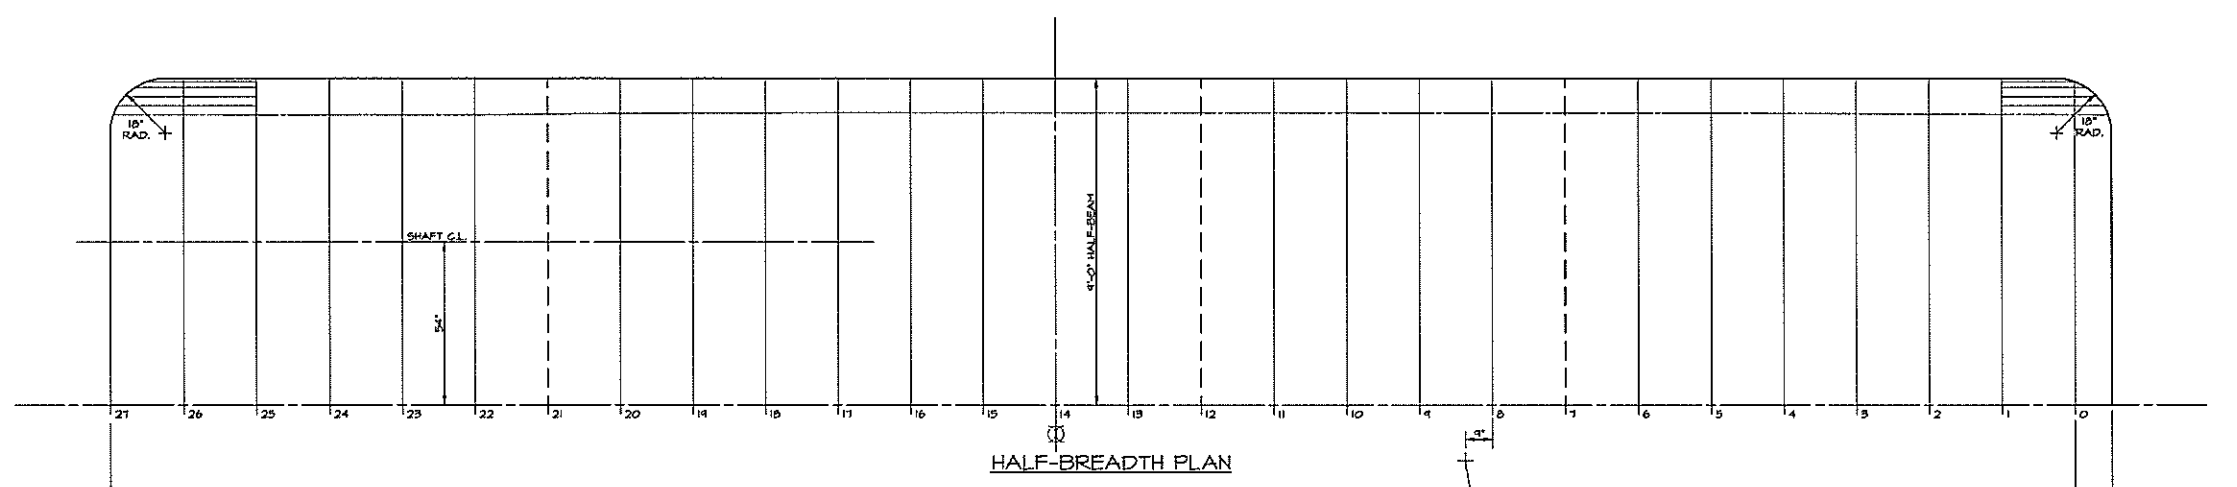

NOTES:
 1) OFFSETS GIVEN IN FEET-INCHES-EIGHTHS. ** MEANS ADD 1/16".
 2) LINES ARE MOLDED, TO INSIDE OF PLATING.

DWN. MDP	TGMD, Inc. / Timothy Graul marine design	
APPD.	naval architects	marine engineers
DATE 2 JULY 1999	Sturgeon Bay, WI 54235	
PROJECT	55'-0" x 18'-0" x 7'-0" BRUSSELS FERRY PUSHBOAT	Project No. 99005
	IDOT JOB D-18-078-19	Scale: 1/2" = 1'-0"
	ILLINOIS DEPARTMENT OF TRANSPORTATION	REV. A Date: 4/7/00
TITLE	HULL LINES AND OFFSETS	Drawing No. 839-101

Proj. 83902 Dwg. 839-101 Rev. A Title HULL LINES AND OFFSETS

5

4

3

2

1

E

D

C

B

A

5

1

SHT 18 of 64