



REVISIONS			
NO.	DESCRIPTION	DATE	APPROVED
-	FIRST ISSUE	07/29/99	

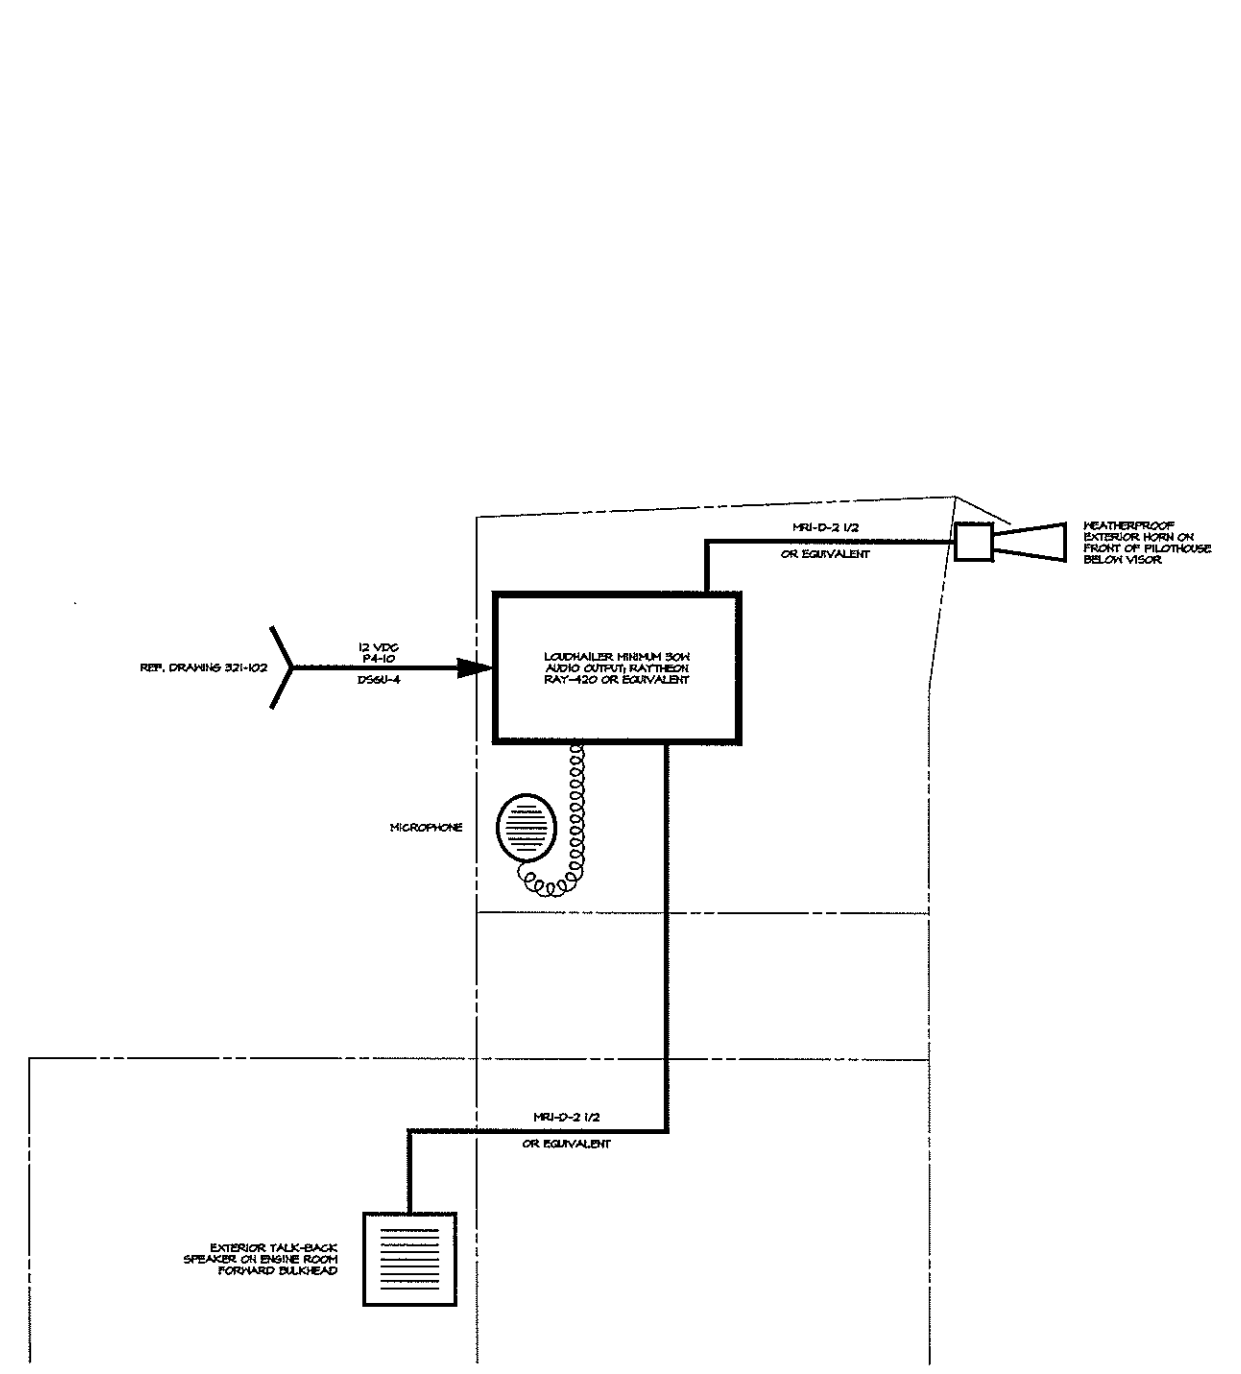

INTERNAL COMMUNICATIONS  
(PUBLIC ADDRESS SYSTEM)

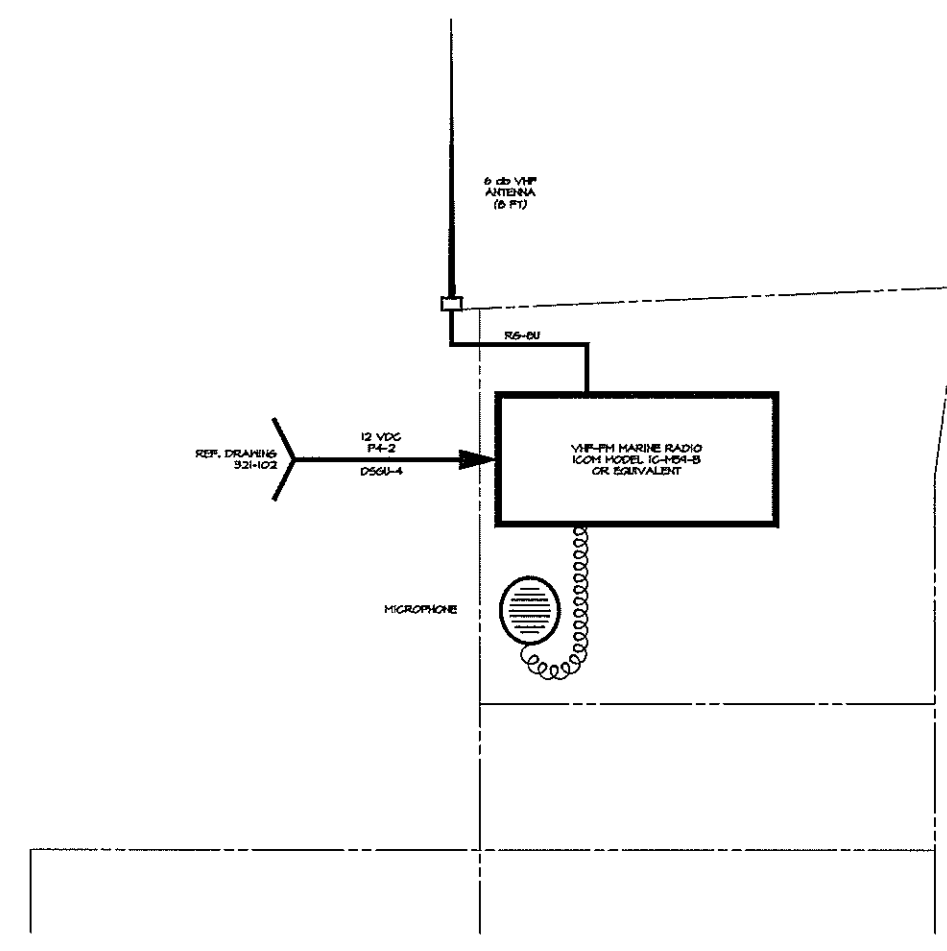

EXTERNAL COMMUNICATIONS  
(RADIO SYSTEM)

DWN.	W.G. HITT	<b>TGMD, Inc. / Timothy Graul marine design</b> naval architects      marine engineers Sturgeon Bay, WI 54235
APPD.		
DATE	24 JULY 1999	PROJECT
		55'-0"x 18'-0"x 7'-0" BRUSSELS FERRY PUSHBOAT
		IDOT JOB D-98-07B-99
		ILLINOIS DEPARTMENT OF TRANSPORTATION
		TITLE
		COMMUNICATION SYSTEMS
		Project No.
		99005
		Scale:
		3/4" = 1'-0"
		REV. - Date:
		07/29/99
		Drawing No.
		400-101

Proj. 99005 Dwg. 400-101 Rev. - Title COMMUNICATION SYSTEMS