

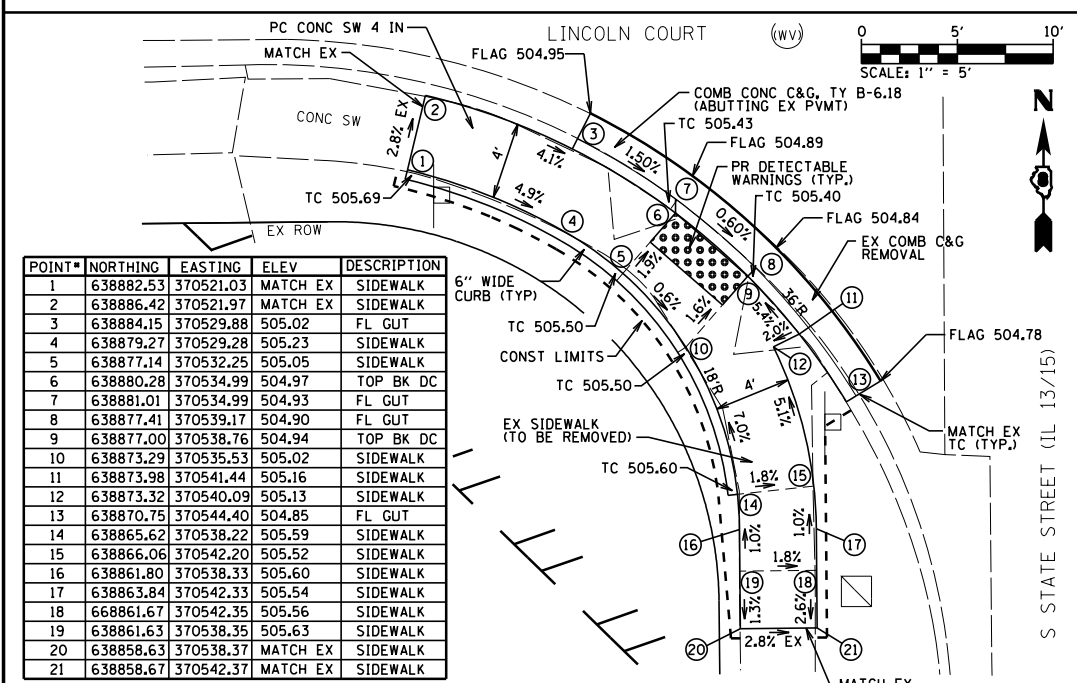
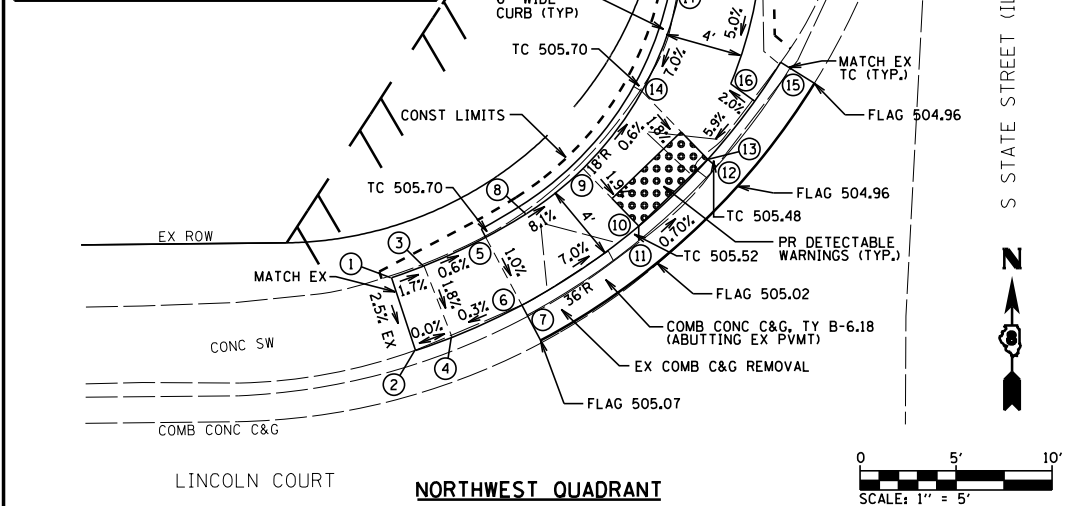


POINT#	NORTHING	EASTING	ELEV	DESCRIPTION
1	638928.01	370522.16		MATCH EX SIDEWALK
2	638924.21	370523.42		MATCH EX SIDEWALK
3	638928.63	370523.85	505.69	SIDEWALK
4	638924.91	370525.32	505.62	SIDEWALK
5	638930.12	370527.08	505.67	SIDEWALK
6	638926.59	370528.96	505.63	SIDEWALK
7	638926.07	370529.23	505.12	FL GUT
8	638931.35	370529.19	505.47	SIDEWALK
9	638933.70	370532.14	505.19	SIDEWALK
10	638930.70	370535.05	505.11	TOP BK DC
11	638929.94	370535.05	505.07	FL GUT
12	638933.78	370539.08	505.03	FL GUT
13	638934.17	370538.65	505.07	TOP BK DC
14	638937.73	370535.21	505.16	SIDEWALK
15	638938.92	370542.93	504.98	FL GUT
16	638938.10	370539.84	505.27	SIDEWALK
17	638943.35	370537.23	505.58	SIDEWALK
18	638942.64	370541.17	505.51	SIDEWALK
19	638950.83	370537.43	505.73	SIDEWALK
20	638950.91	370541.43	505.66	SIDEWALK
21	638958.13	370537.33	505.73	SIDEWALK
22	638958.18	370541.33	505.66	SIDEWALK
23	638963.13	370537.27	505.63	SIDEWALK
24	638963.18	370541.27	505.56	SIDEWALK
25	638968.13	370537.21	505.64	SIDEWALK
26	638968.18	370541.21	505.57	SIDEWALK
27	638974.63	370537.12		MATCH EX SIDEWALK
28	638974.68	370541.12		MATCH EX SIDEWALK
29	638973.54	370548.16	505.29	FL GUT
30	638968.24	370548.21	505.27	FL GUT
31	638968.24	370547.62	505.31	TOP BK DC
32	638963.25	370548.25	505.26	FL GUT
33	638963.24	370547.67	505.30	TOP BK DC
34	638957.55	370548.30	505.24	FL GUT

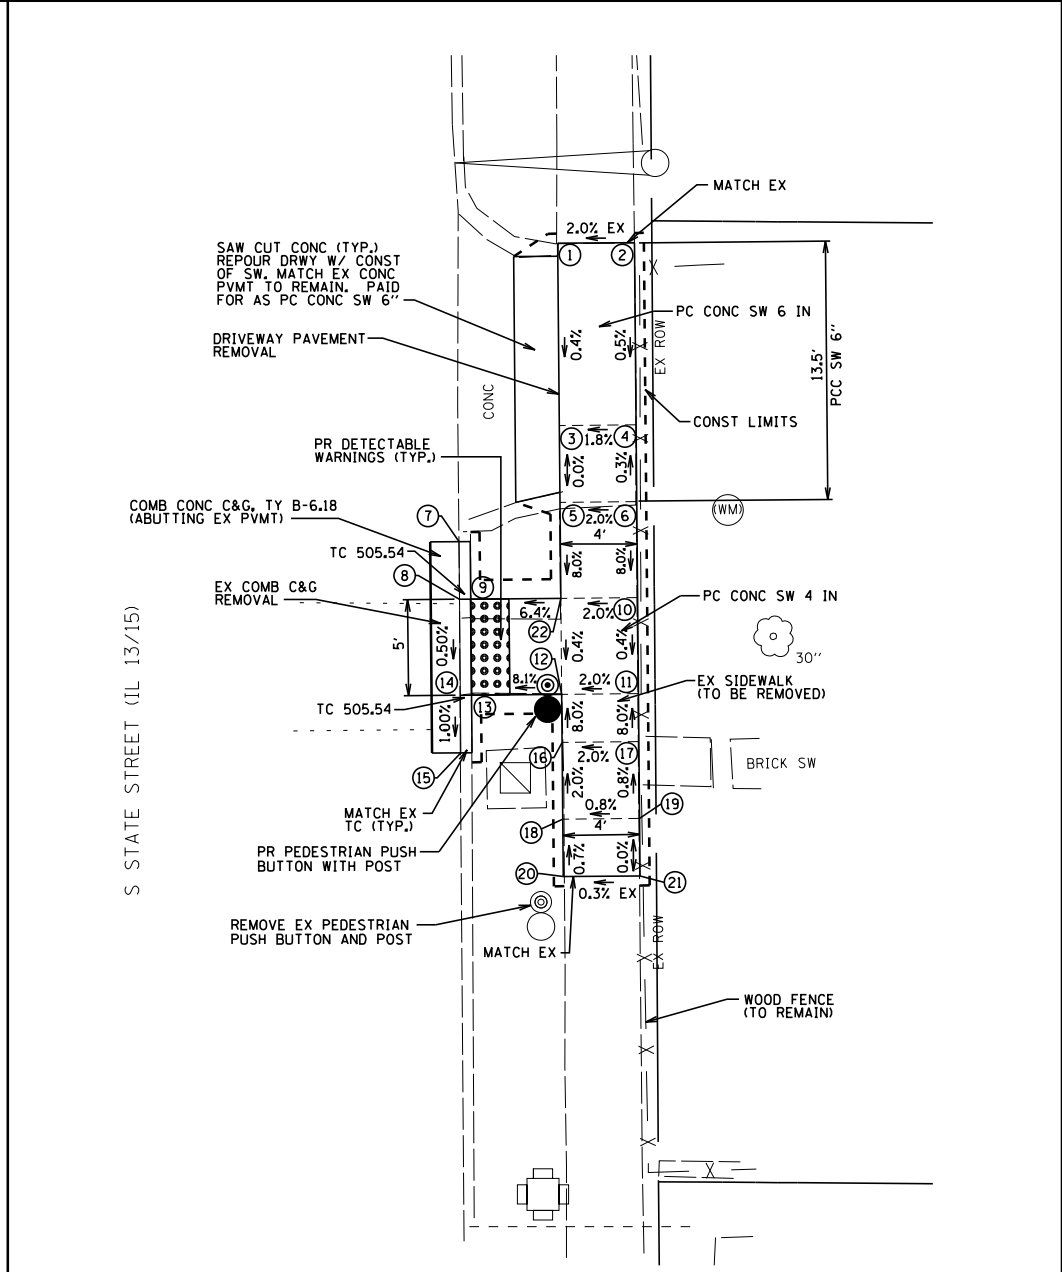

BENTON & ASSOCIATES, INC. SOUTHWEST QUADRANT

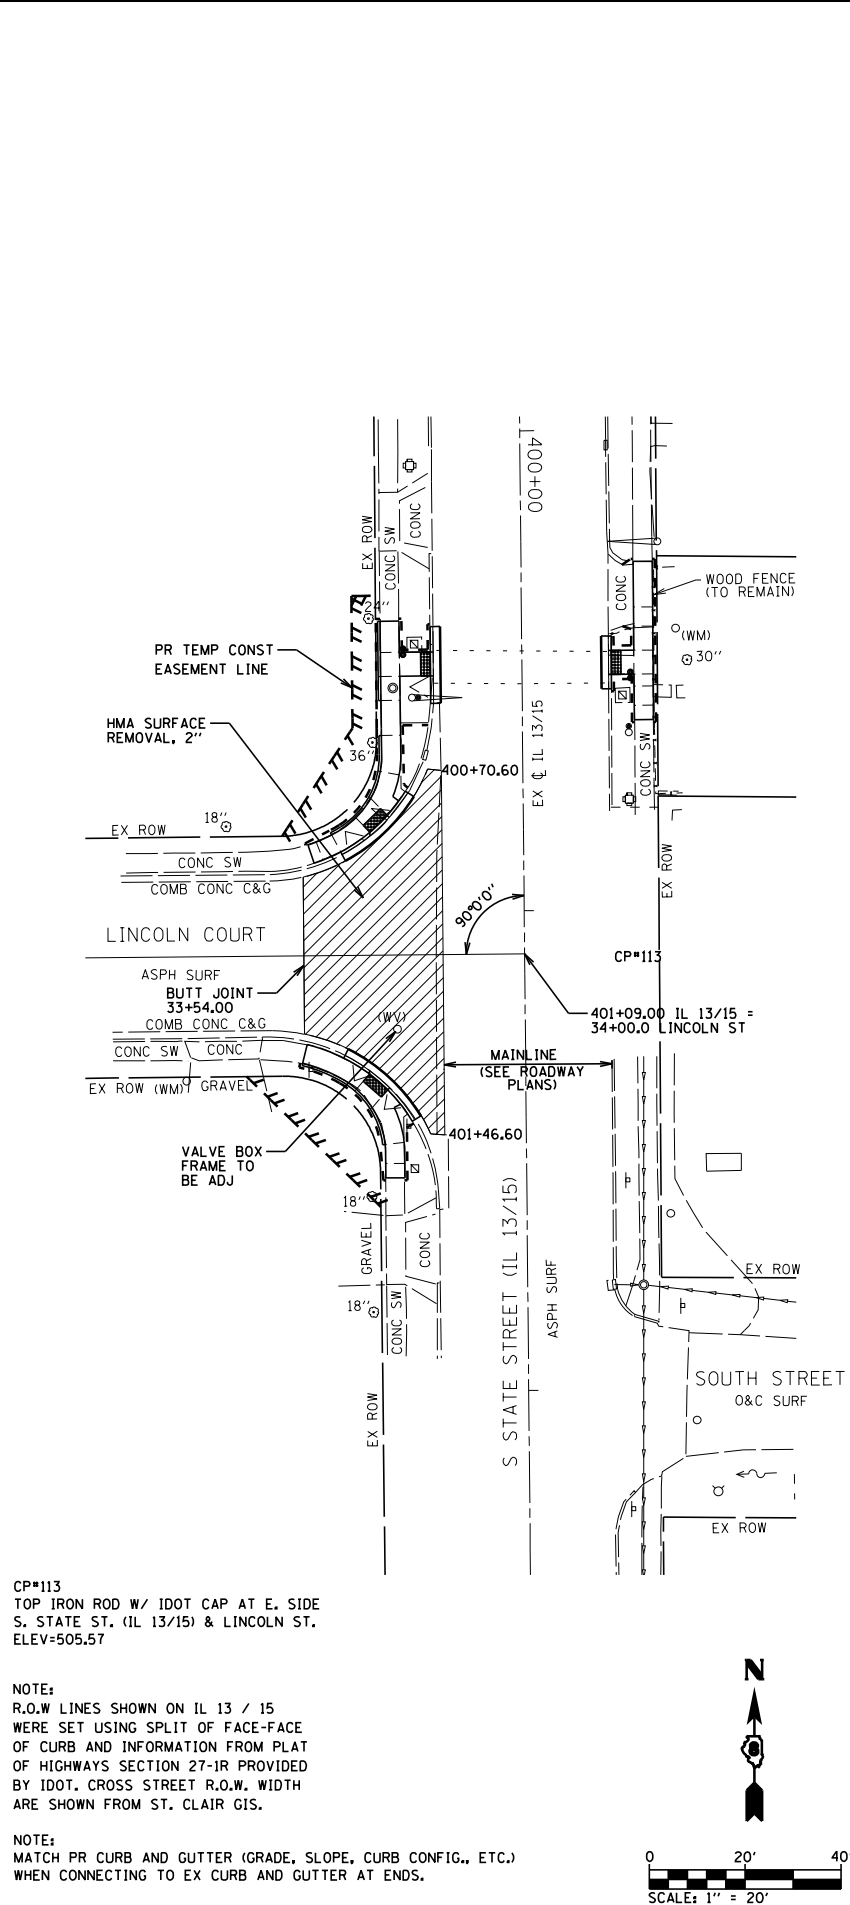

POINT#	NORTHING	EASTING	ELEV	DESCRIPTION
1	638987.12	370589.87		MATCH EX SIDEWALK
2	638987.16	370593.87		MATH EX SIDEWALK
3	638977.63	370589.95	506.14	SIDEWALK
4	638977.66	370593.95	506.21	SIDEWALK
5	638973.63	370589.99	506.14	SIDEWALK
6	638973.66	370593.99	506.22	SIDEWALK
7	638971.58	370584.73	505.34	FL GUT
8	638968.58	370584.75	505.32	FL GUT
9	638968.58	370585.34	505.36	TOP BK DC
10	638968.66	370594.04	505.82	SIDEWALK
11	638963.66	370594.08	505.80	SIDEWALK
12	638963.63	370590.08	505.72	SIDEWALK
13	638963.58	370585.38	505.34	TOP BK DC
14	638963.58	370584.80	505.30	FL GUT
15	638960.58	370584.83	505.27	FL GUT
16	638961.13	370590.10	505.92	SIDEWALK
17	638961.16	370594.10	506.00	SIDEWALK
18	638957.13	370590.14	506.00	SIDEWALK
19	638957.16	370594.14	506.03	SIDEWALK
20	638954.13	370590.17		MATCH EX SIDEWALK
21	638954.16	370594.17		MATCH EX SIDEWALK
22	638968.63	370590.04	505.74	SIDEWALK

EAST QUADRANT