
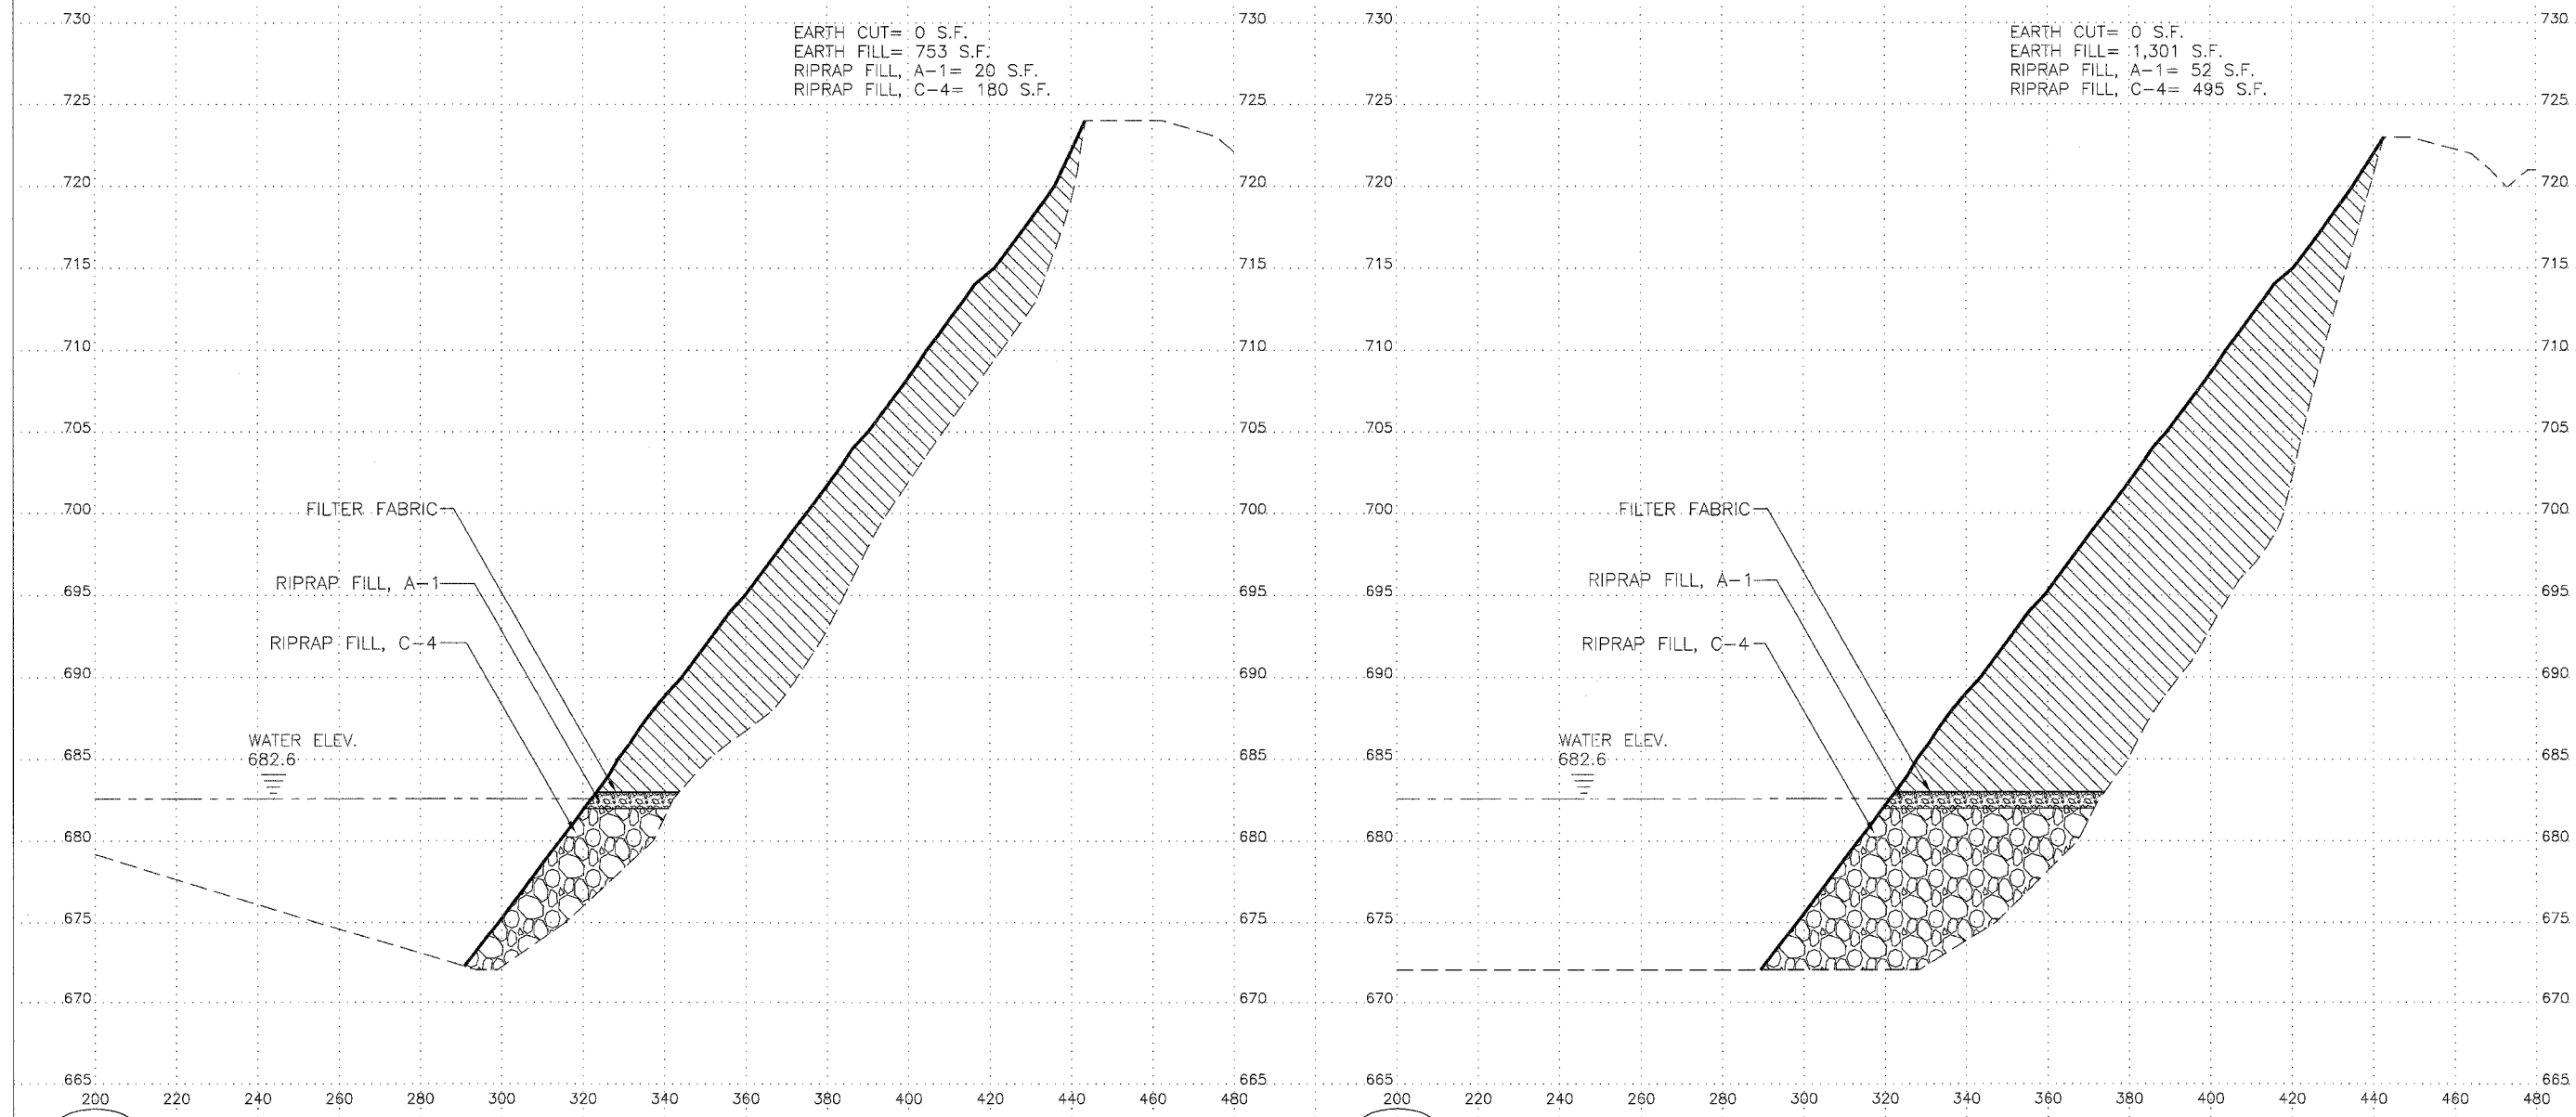


**Allendale Mine
Reclamation Project
AML-GSkE-0601
Stark County**

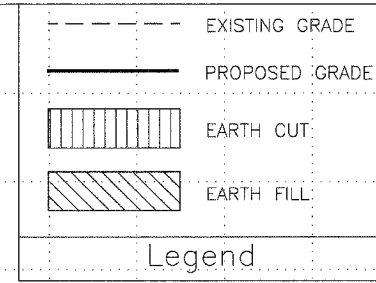

101+00

Horizontal Scale 20
Vertical Scale 5

101+50