

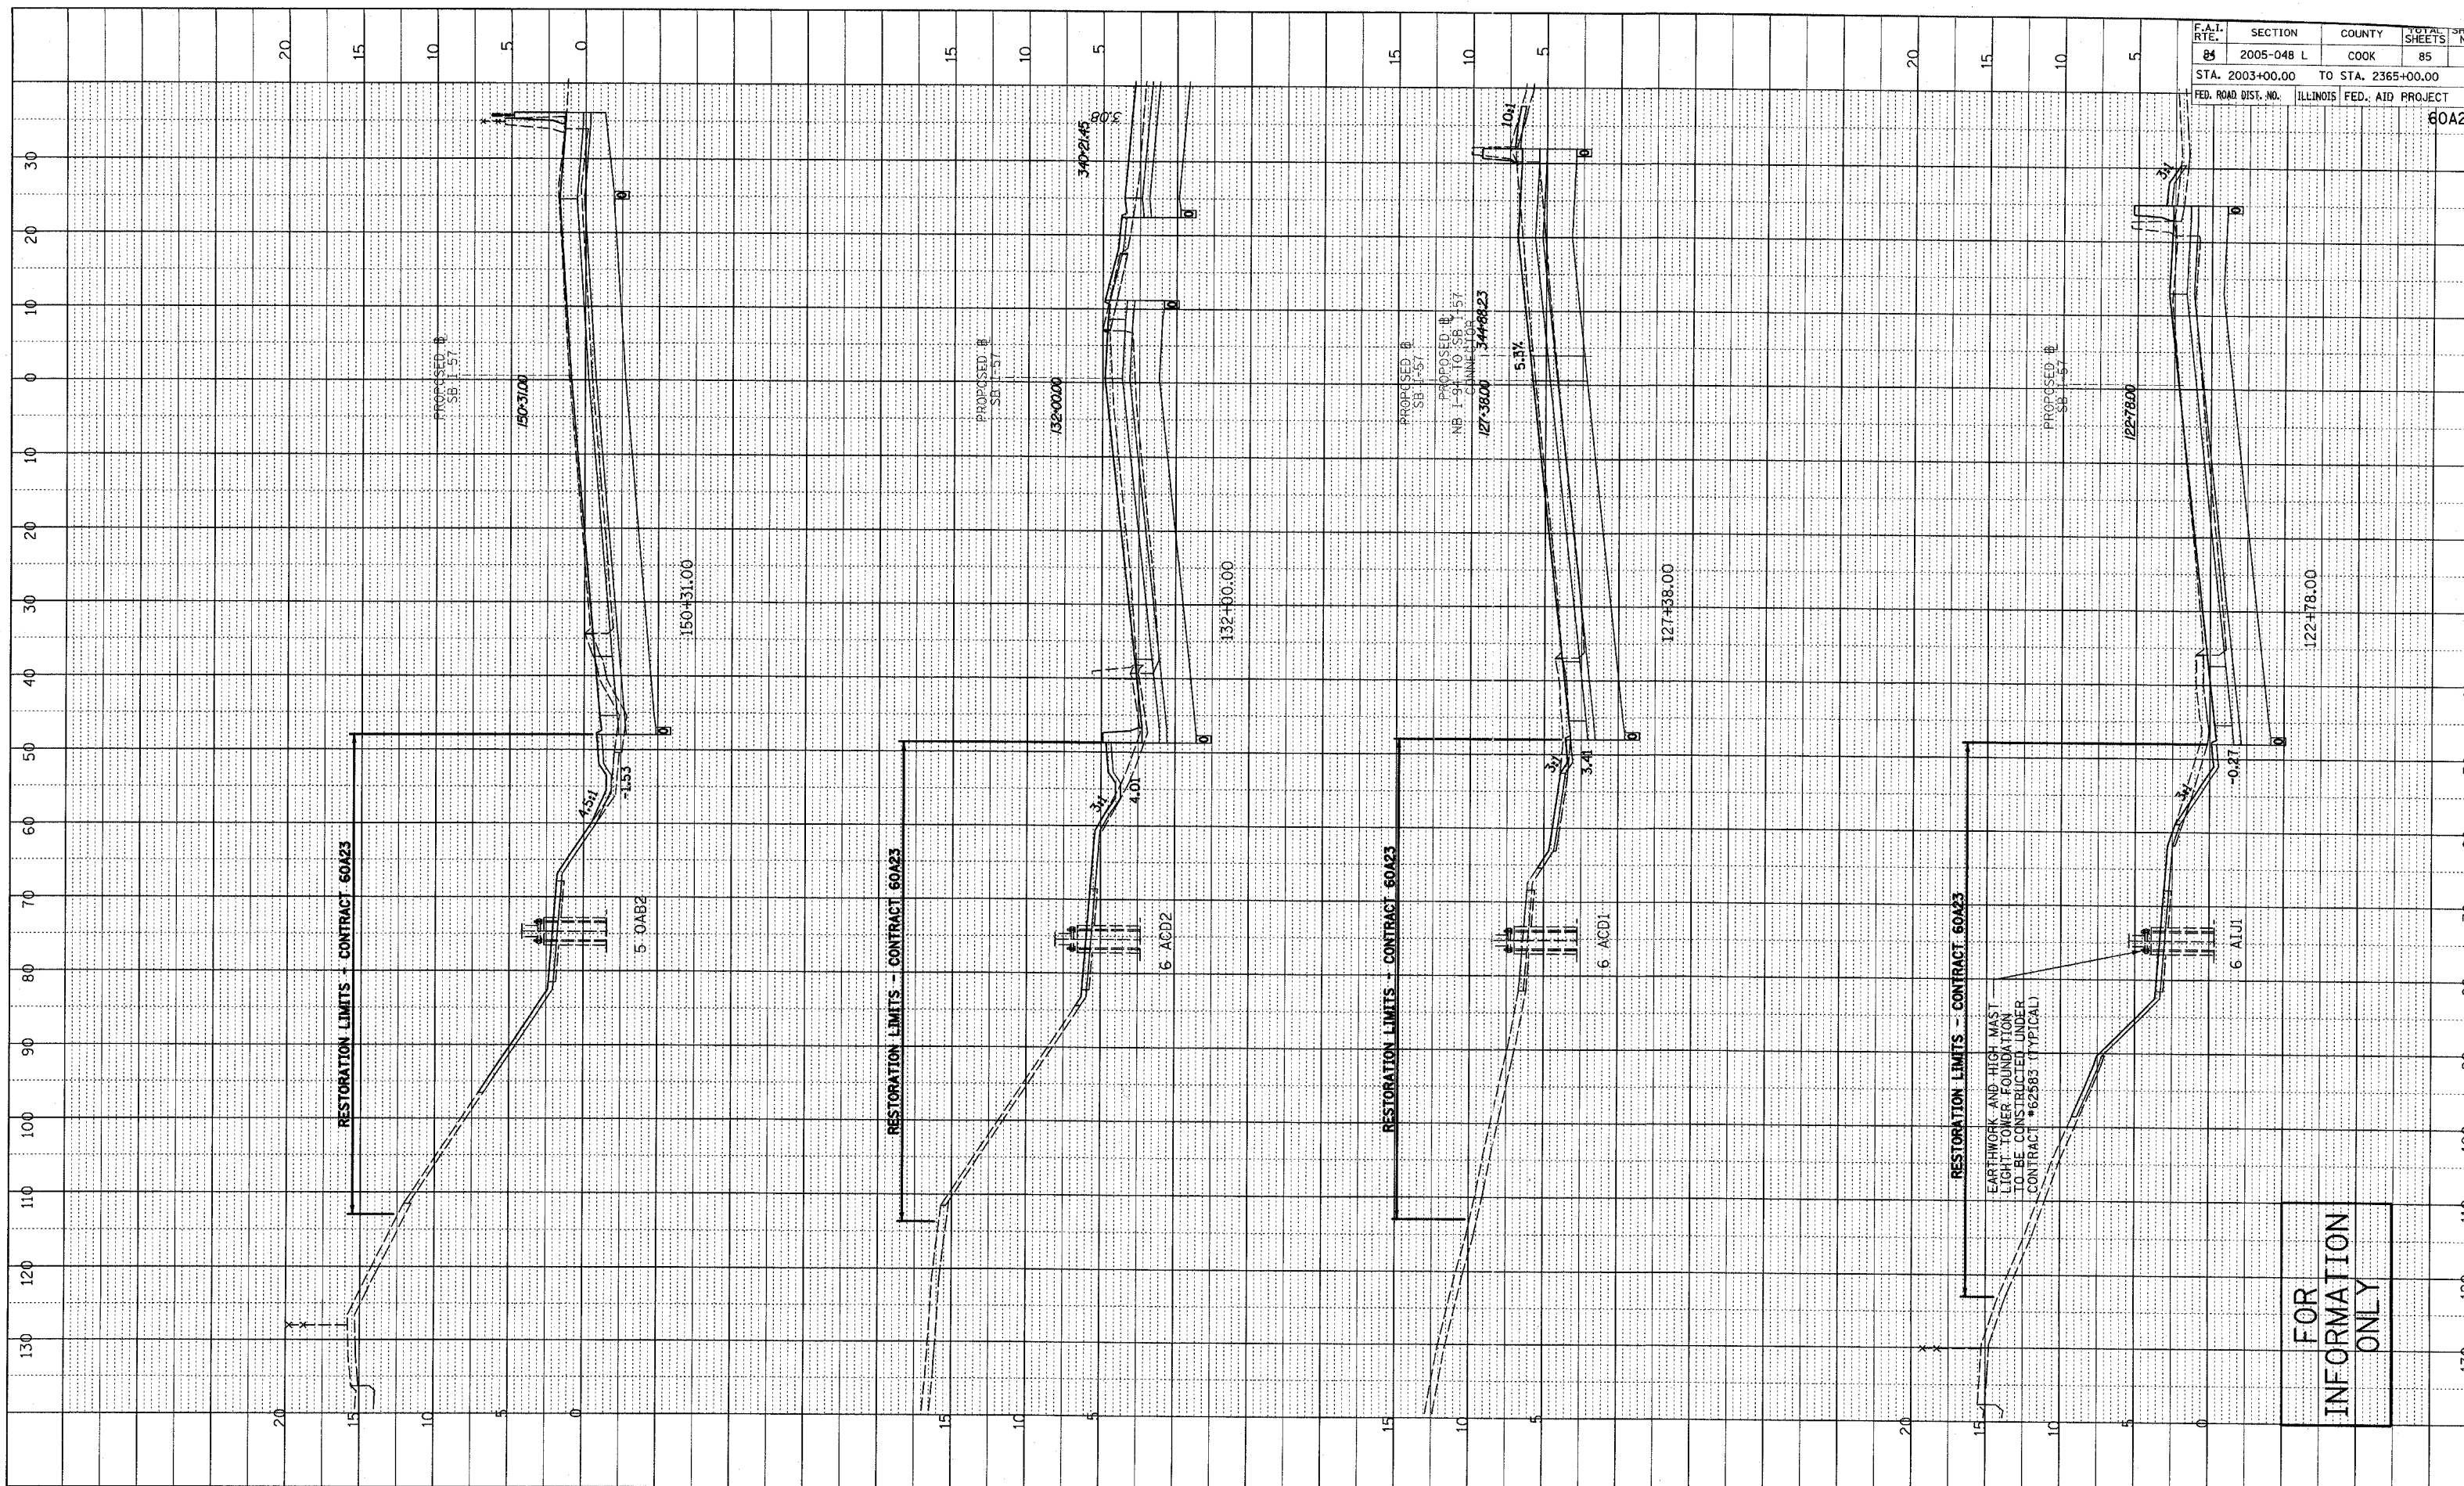


DATE: \_\_\_\_\_  
 BY: \_\_\_\_\_  
 PROFILE: \_\_\_\_\_  
 REVISIONS: \_\_\_\_\_  
 GRADES CHECKED: \_\_\_\_\_  
 STRUCTURE: \_\_\_\_\_  
 NO. \_\_\_\_\_

F.A.I. RTE.	SECTION	COUNTY	TOTAL SHEETS	SHEET NO.
84	2005-048 L	COOK	85	75
STA. 2003+00.00 TO STA. 2365+00.00		ILLINOIS FED. AID PROJECT		

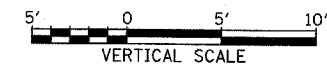

TYLIN INTERNATIONAL

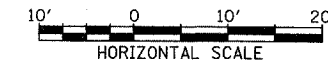

SOUTHBOUND I-57  
 STA. 122+78 TO STA. 150+31