


F.A.P. RTE.	SECTION	COUNTY	TOTAL SHEETS	SH. N.
301	(2HB-2, 2HB-1)D	WINNEBAGO	107	1
STA. 838+50.0000		TO STA. 840+50.0000		
FED. ROAD DIST. NO.		ILLINOIS FED. AID PROJECT		

NO. AREAS CHECKED
NO. AREAS CHECKED
USER NAME = 8/4/22 AM

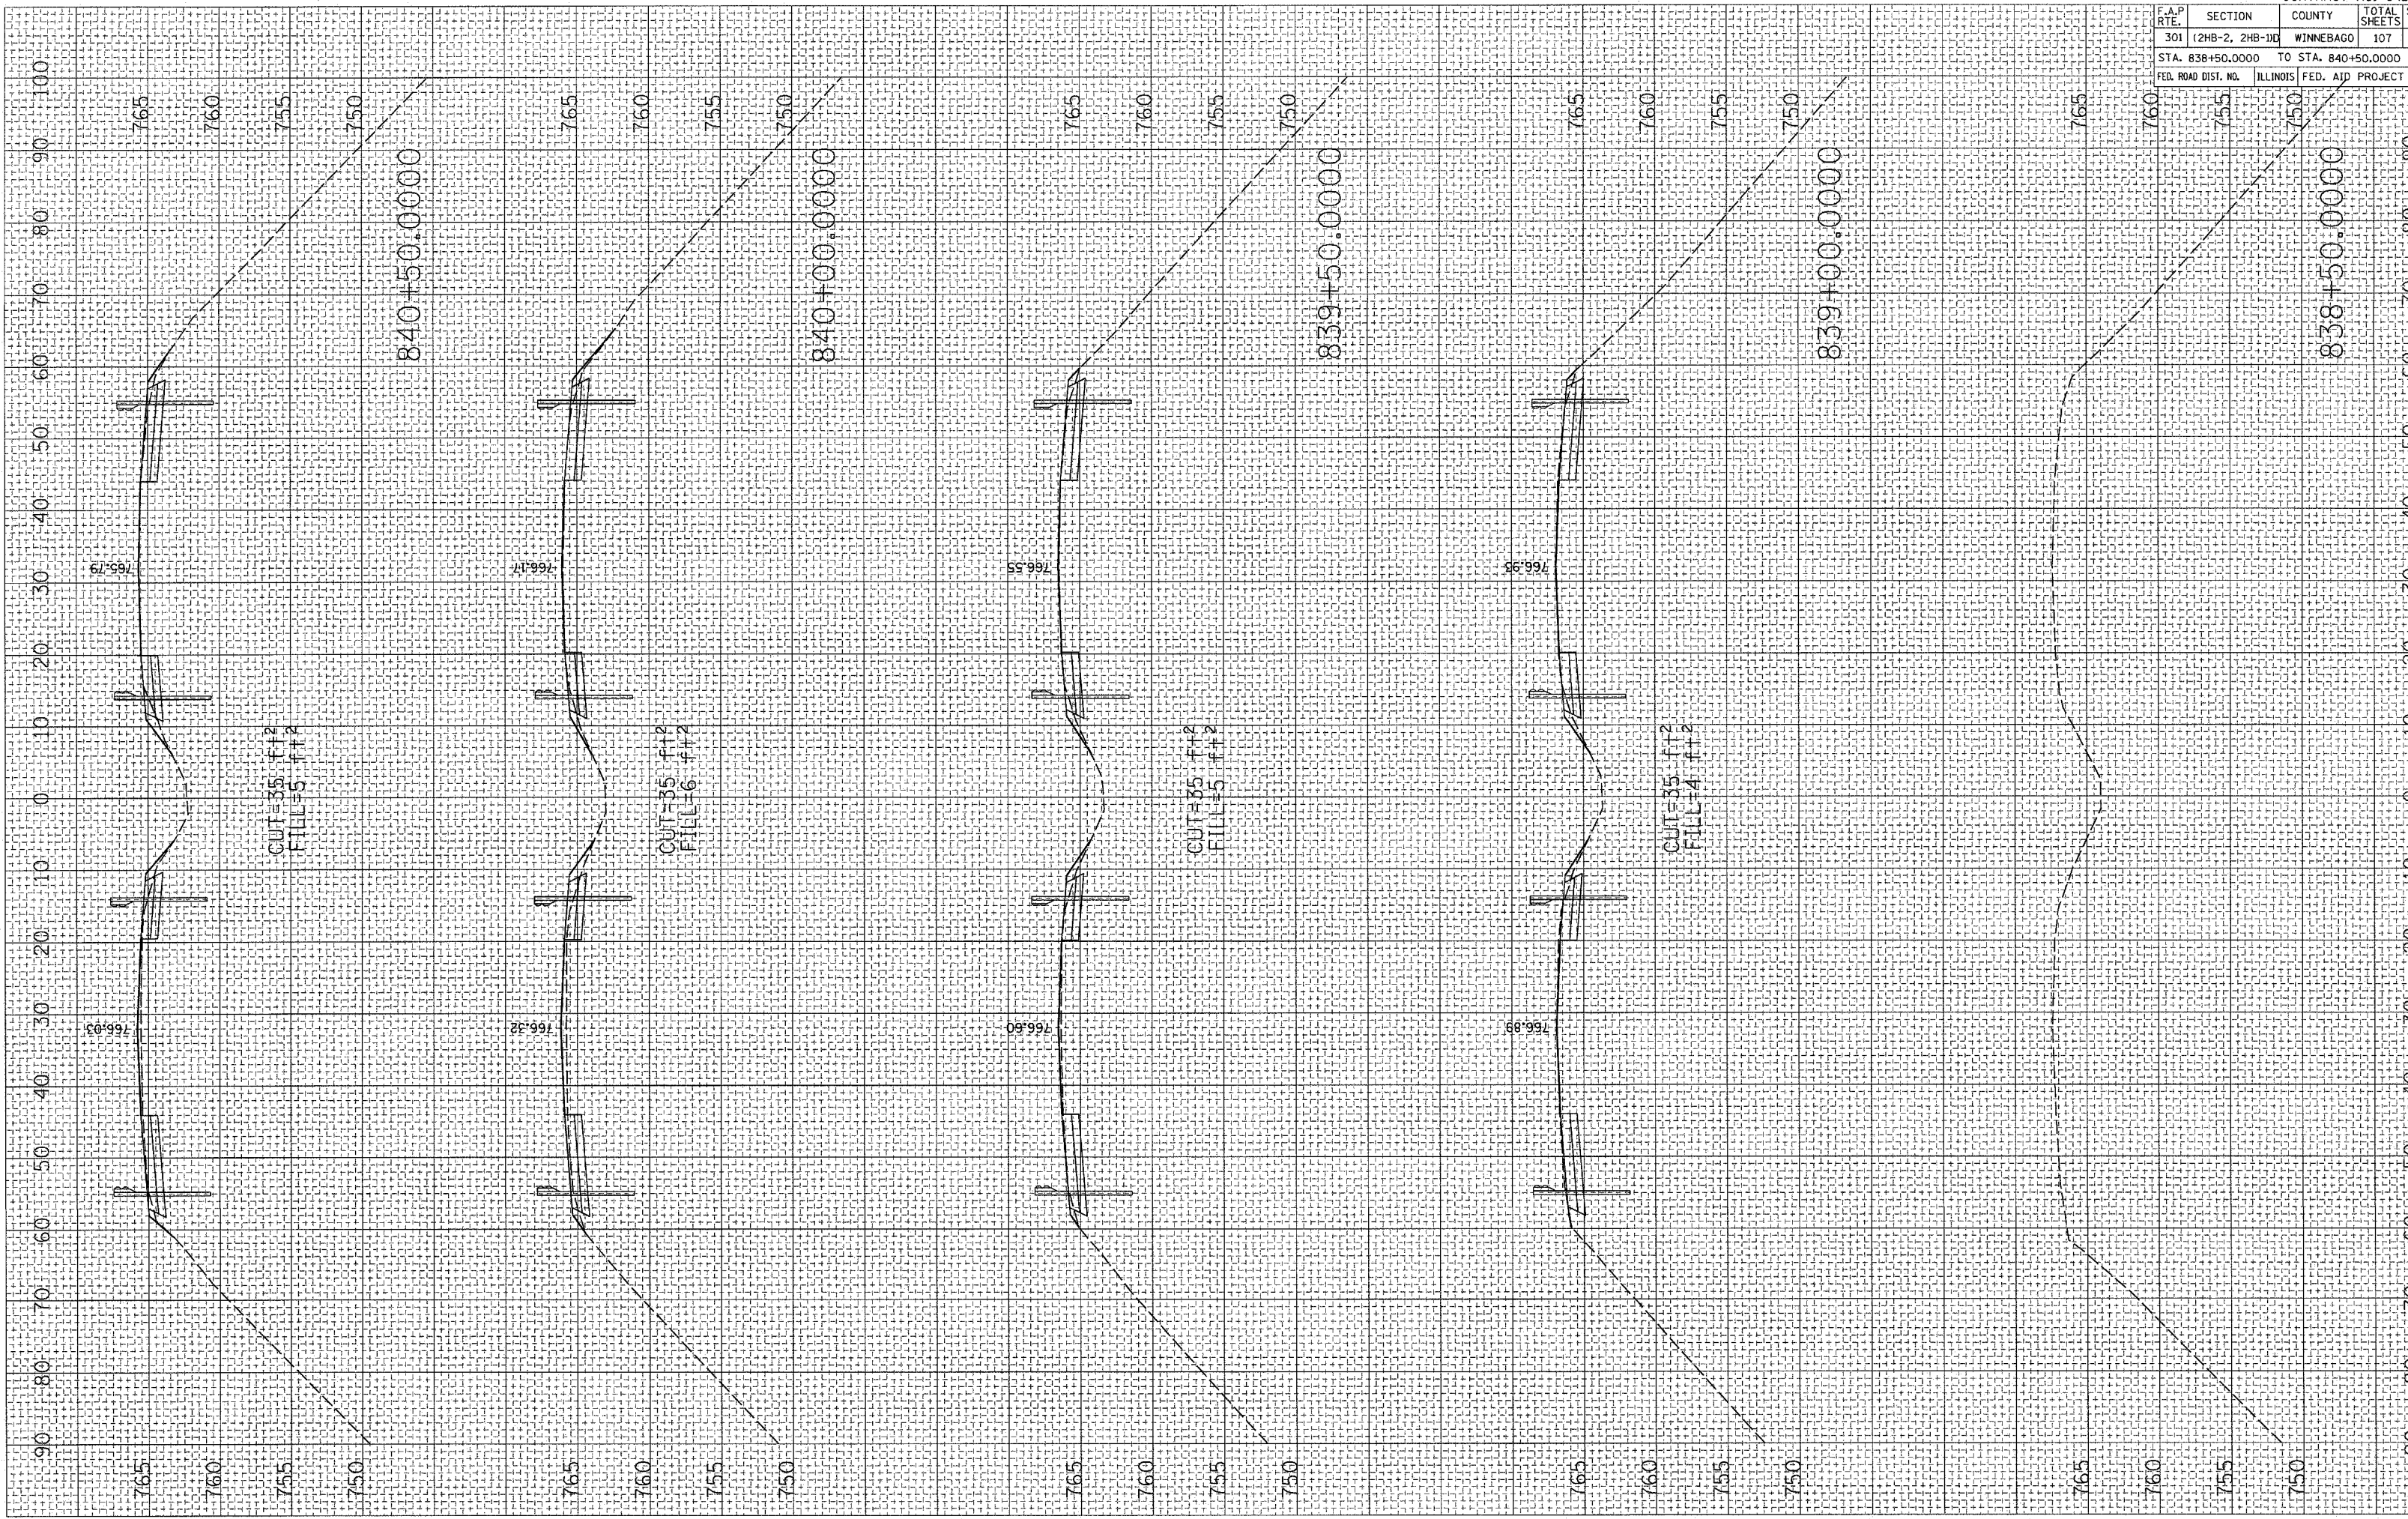

840+50.0000

840+00.0000

839+50.0000

839+00.0000

838+50.0000

CUT=35 ft±
FILL=5 ft±

CUT=35 ft±
FILL=6 ft±

CUT=35 ft±
FILL=5 ft±

CUT=35 ft±
FILL=4 ft±

765.79

766.17

766.55

766.93

766.03

766.32

766.60

766.89

765

760

755

750

765

760

755

750

765

760

755

750

765

760

755

750

765

760

755

750

90
80
70
60
50
40
30
20
10
0

90
80
70
60
50
40
30
20
10
0