


F.A.P. RTE.	SECTION	COUNTY	TOTAL SHEETS	SHEET NO.
656	(II)	TAZEWELL	32	30
STA. 162+78.50 TO STA. 170+28.50				
FED. ROAD DIST. NO.	ILLINOIS	FED. AID PROJECT		

FINAL SURVEY CHECKED BY: _____ DATE: _____
 ORIGINAL SURVEY CHECKED BY: _____ DATE: _____
 NOTE BOOK NO. _____
 TEMPLATE AREA CHECKED BY: _____

FINAL SURVEY CHECKED BY: _____ DATE: _____
 ORIGINAL SURVEY CHECKED BY: _____ DATE: _____
 NOTE BOOK NO. _____
 TEMPLATE AREA CHECKED BY: _____

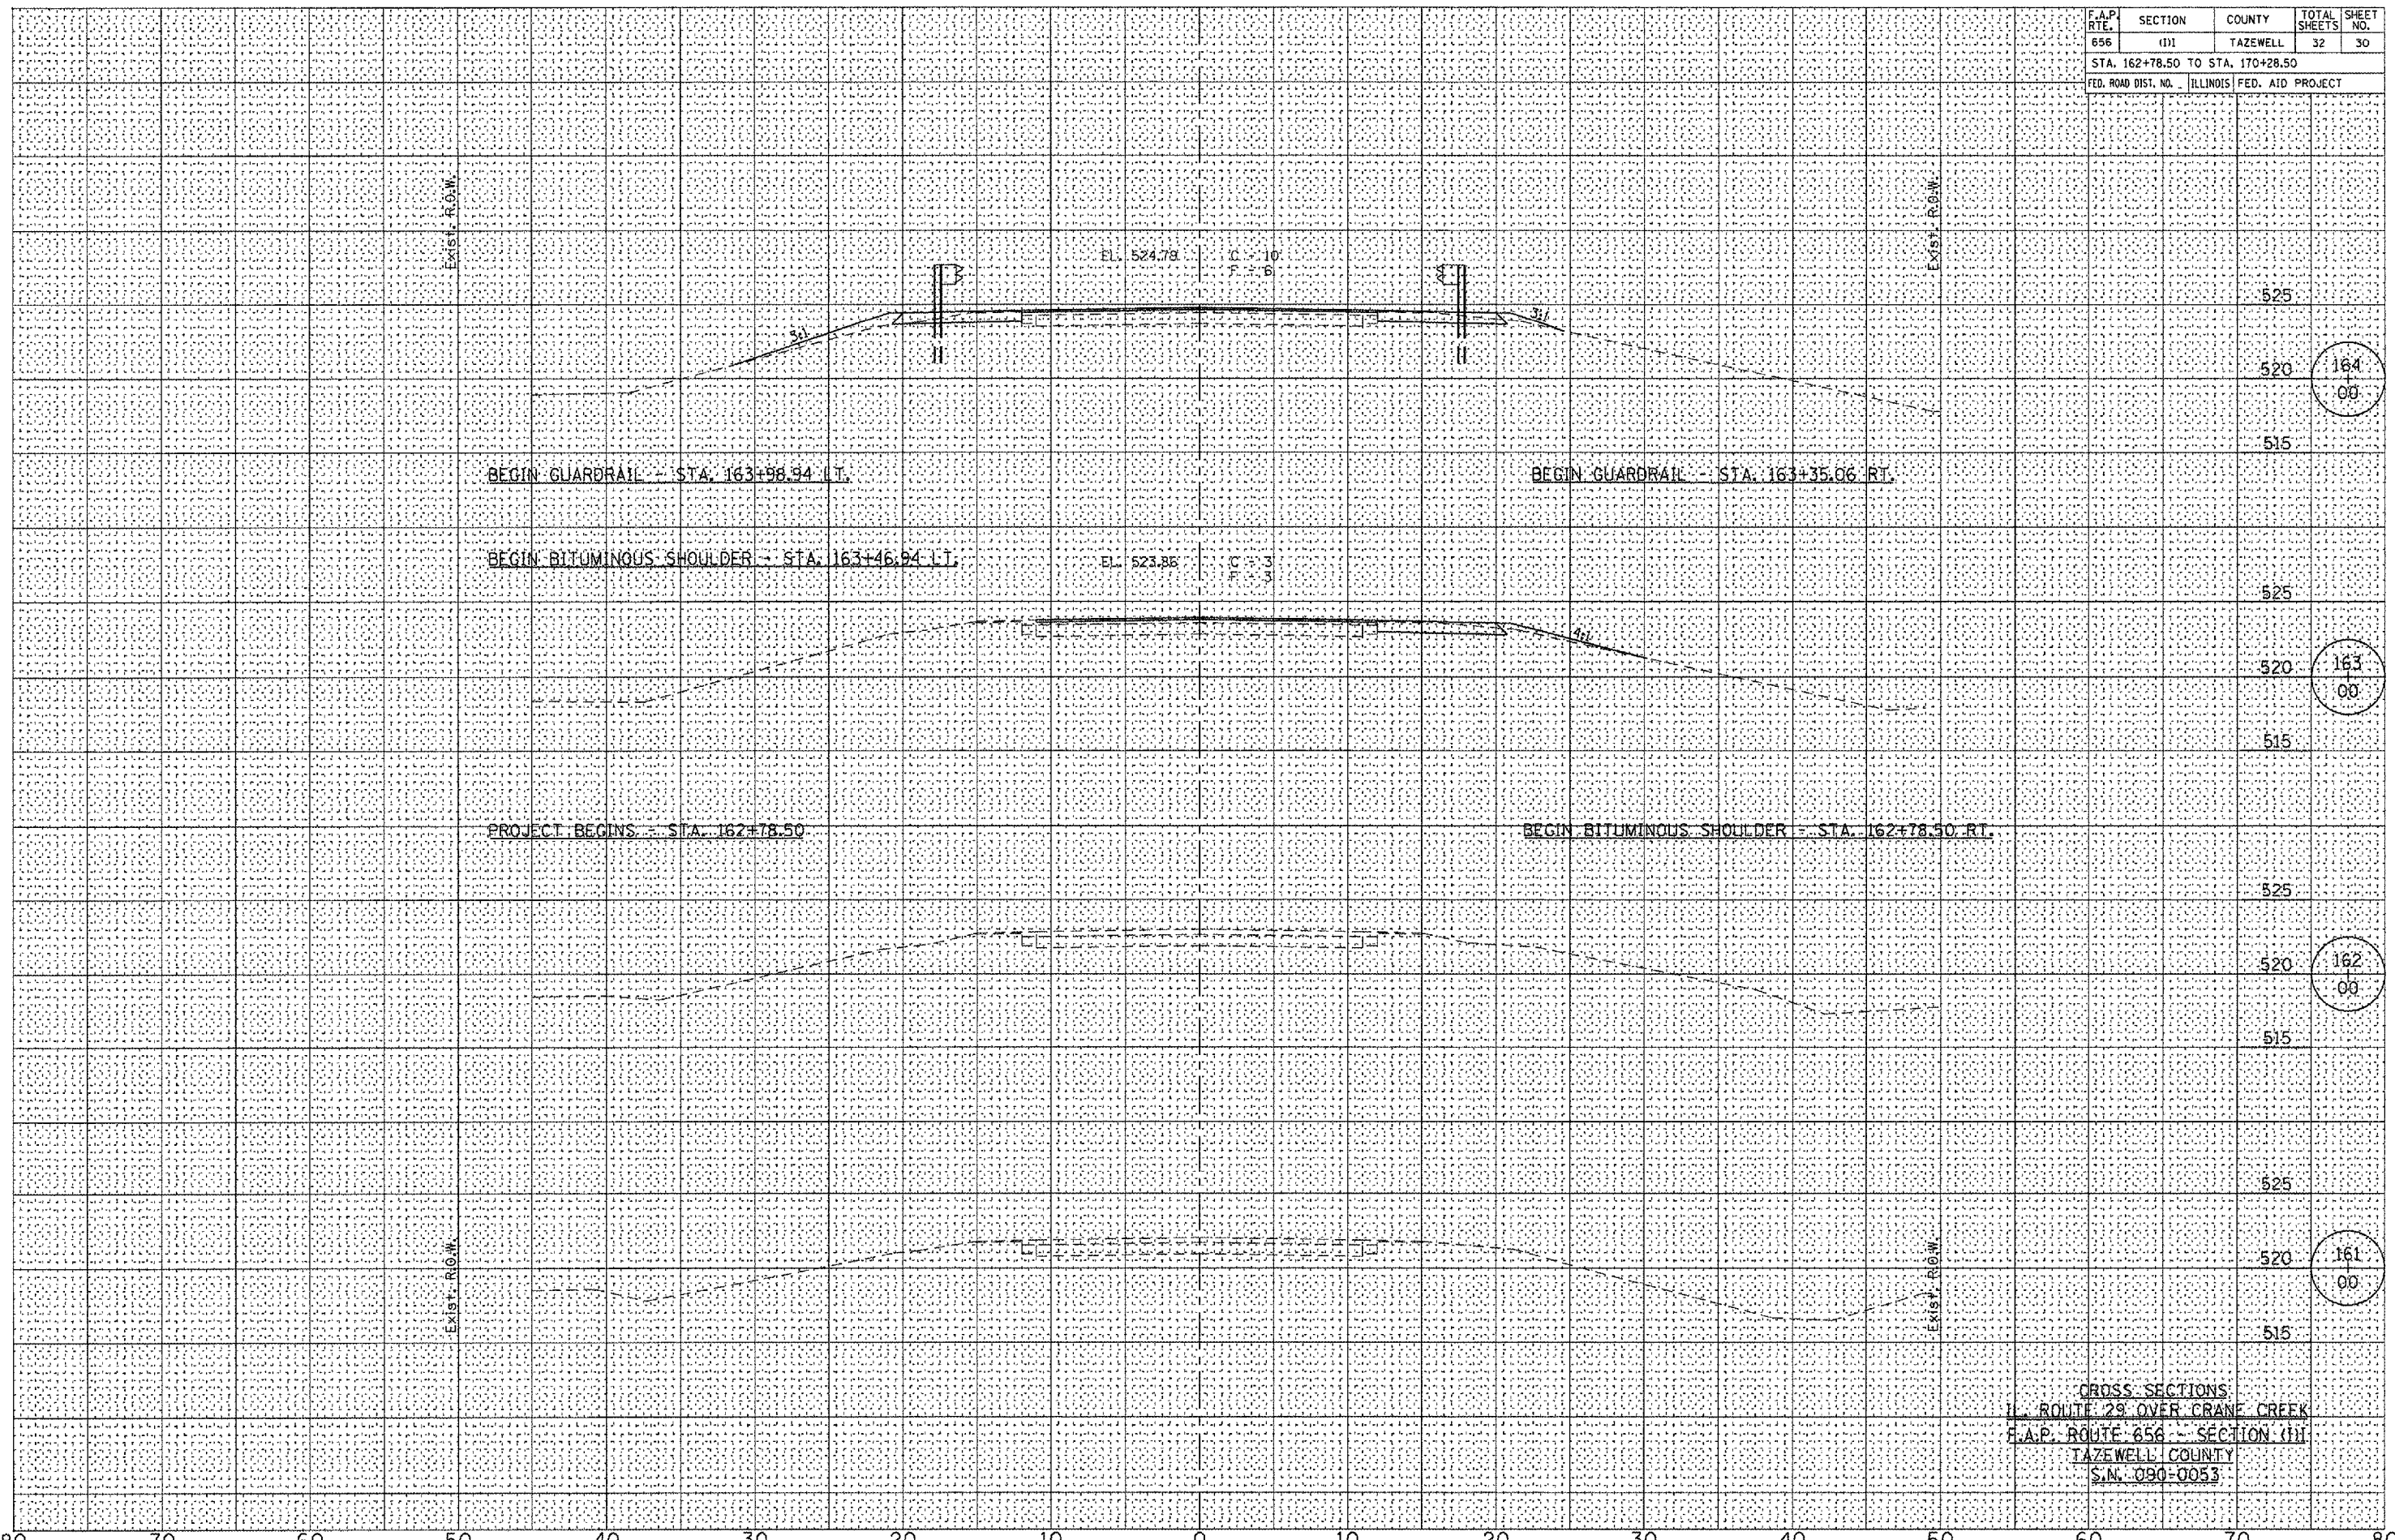

CROSS SECTIONS
 F.A.P. ROUTE 656 - SECTION (II)
 TAZEWELL COUNTY
 S.N. 090-0053