


F.A.P. SITE	SECTION	COUNTY	TOTAL SHEETS	SHEET NO.
656	(D)	TAZEWELL	32	32
STA. 162+78.50 TO STA. 170+28.50				
FED. ROAD DIST. NO. ILLINOIS FED. AID PROJECT				



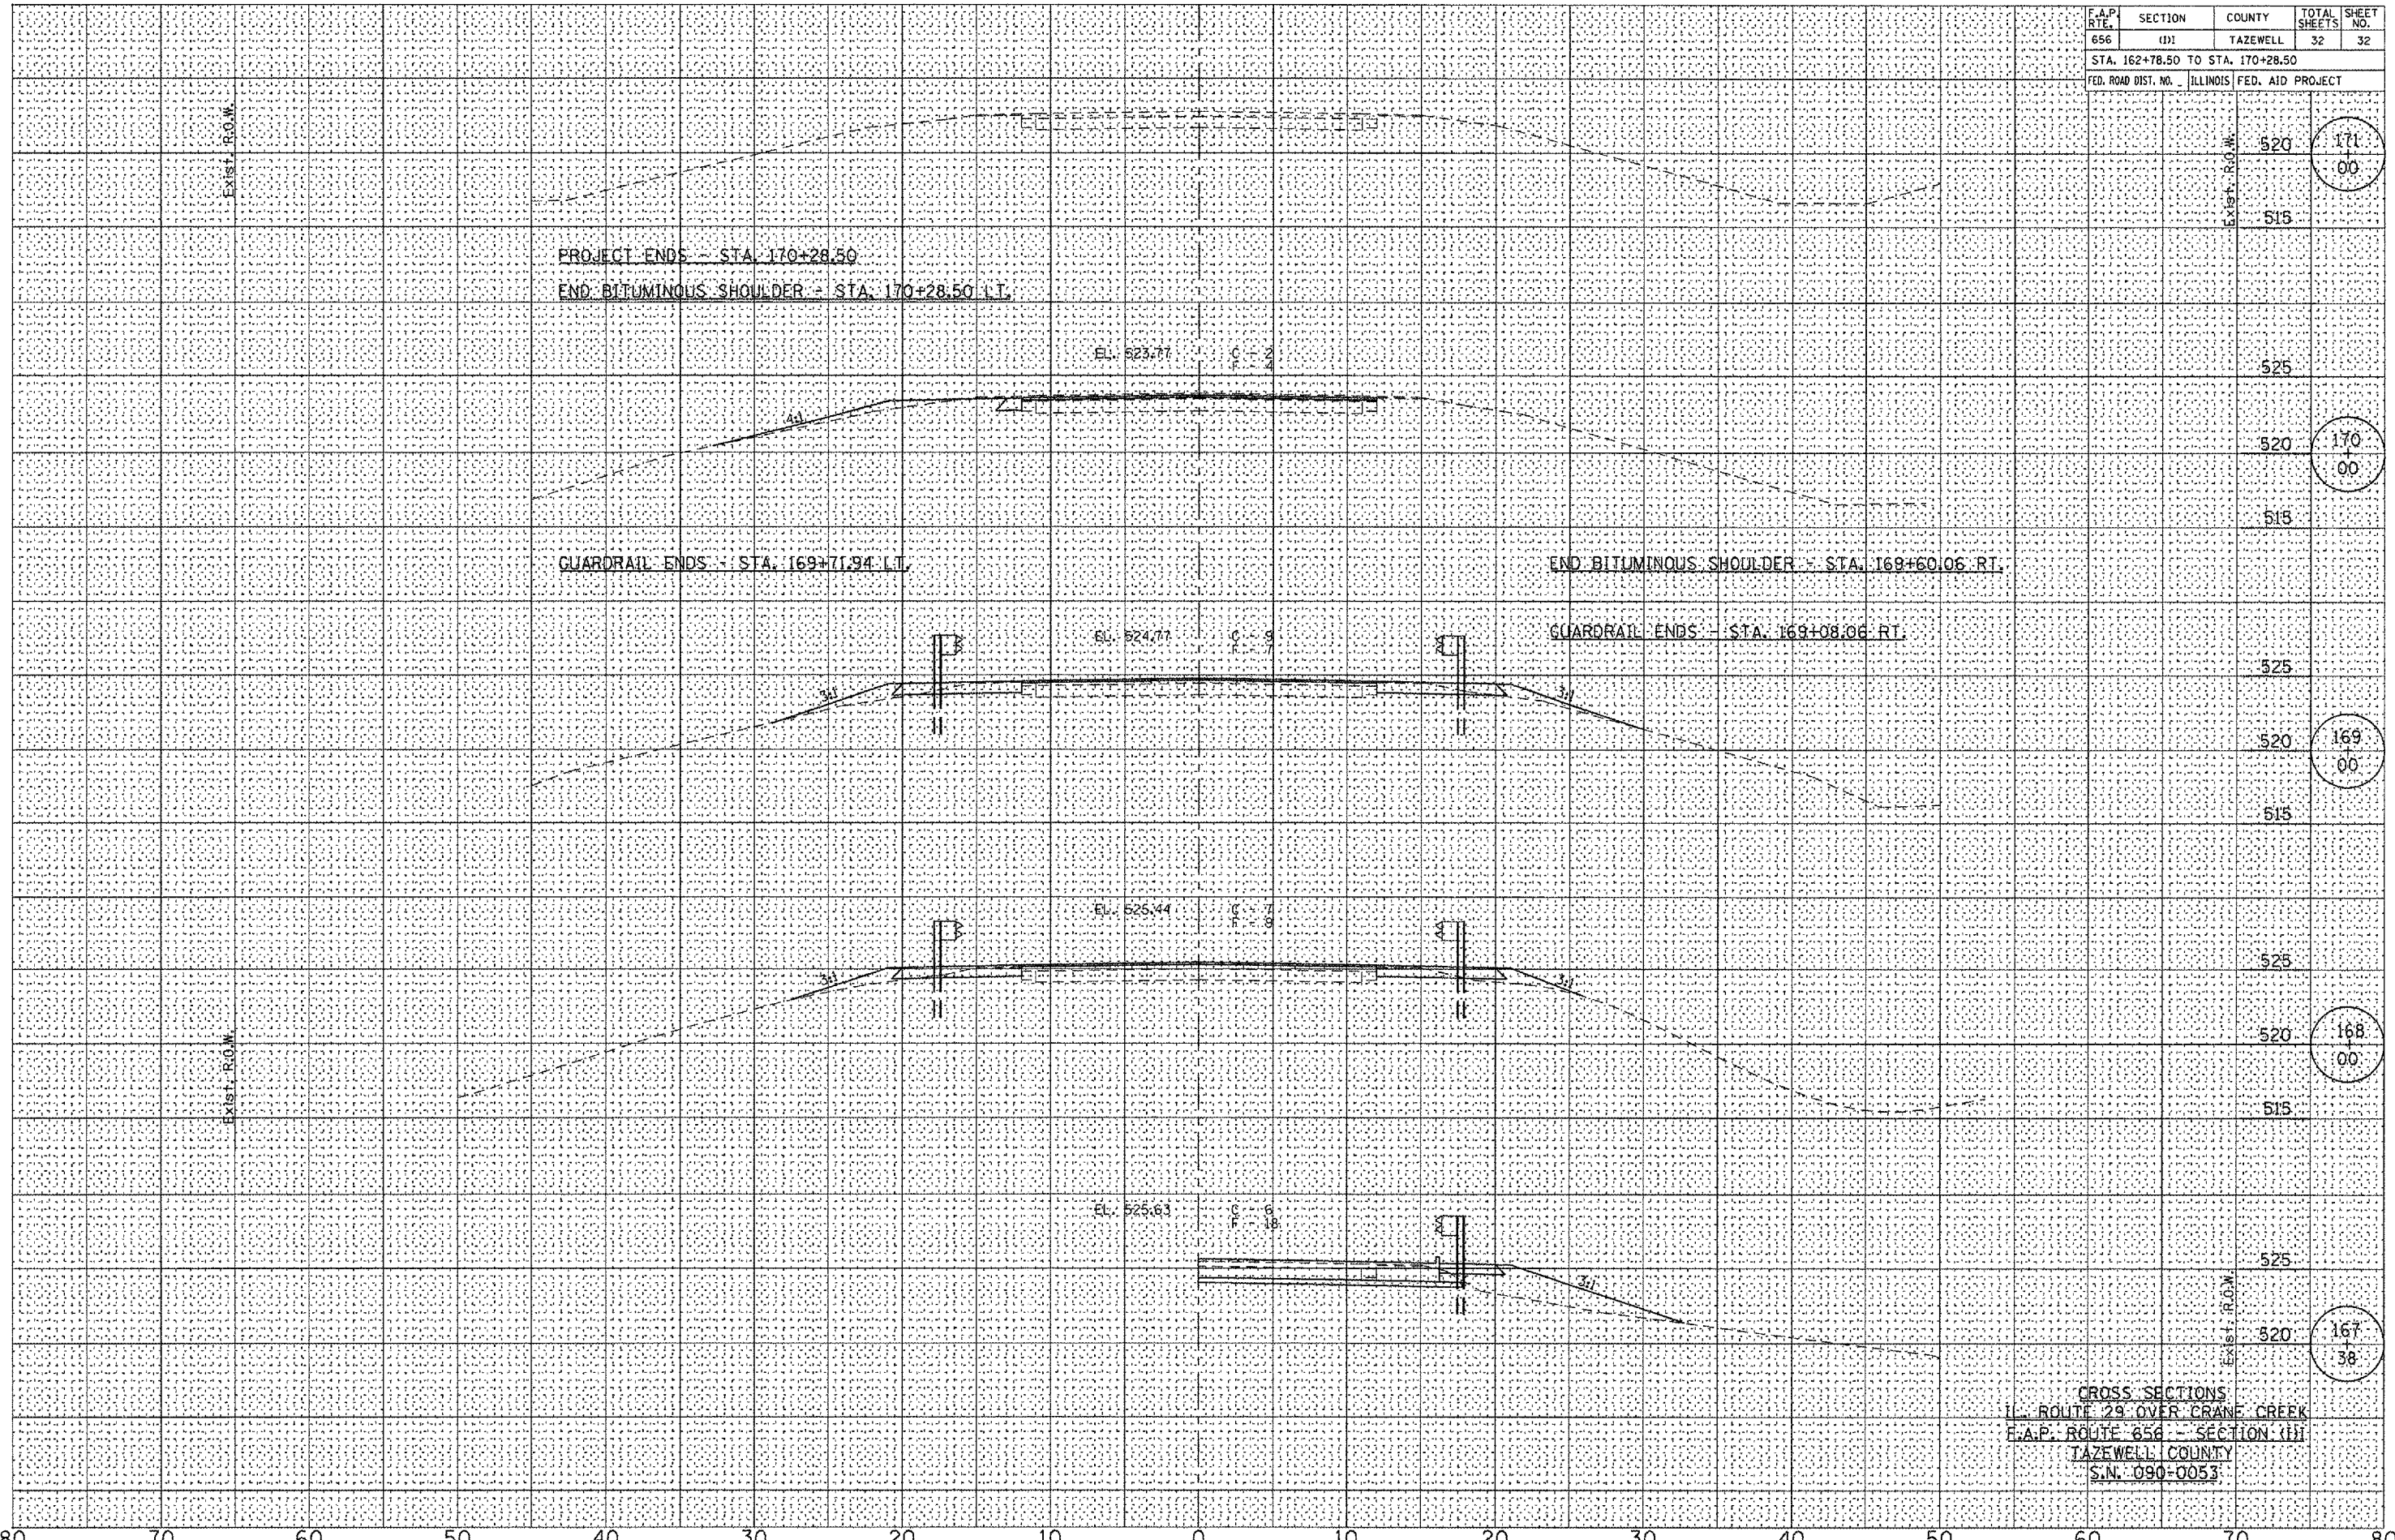

520 171
00

520 170
00

520 169
00

520 168
00

520 167
38

CROSS SECTIONS
 I.L. ROUTE 29 OVER CRANE CREEK
 F.A.P. ROUTE 656 - SECTION (D)
 TAZEWELL COUNTY
 S.N. 090-0053