
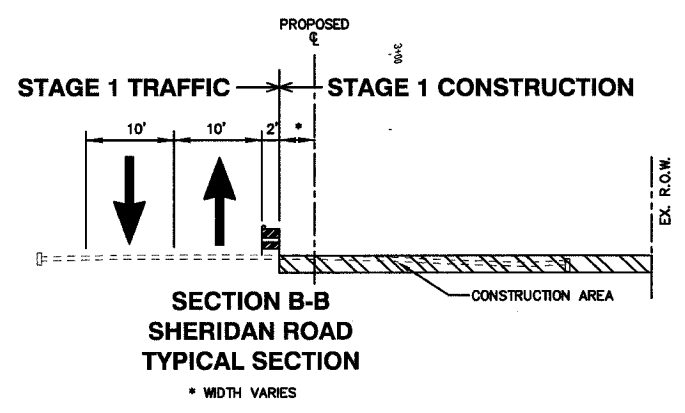
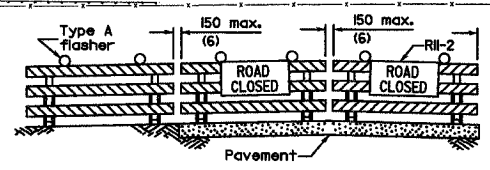
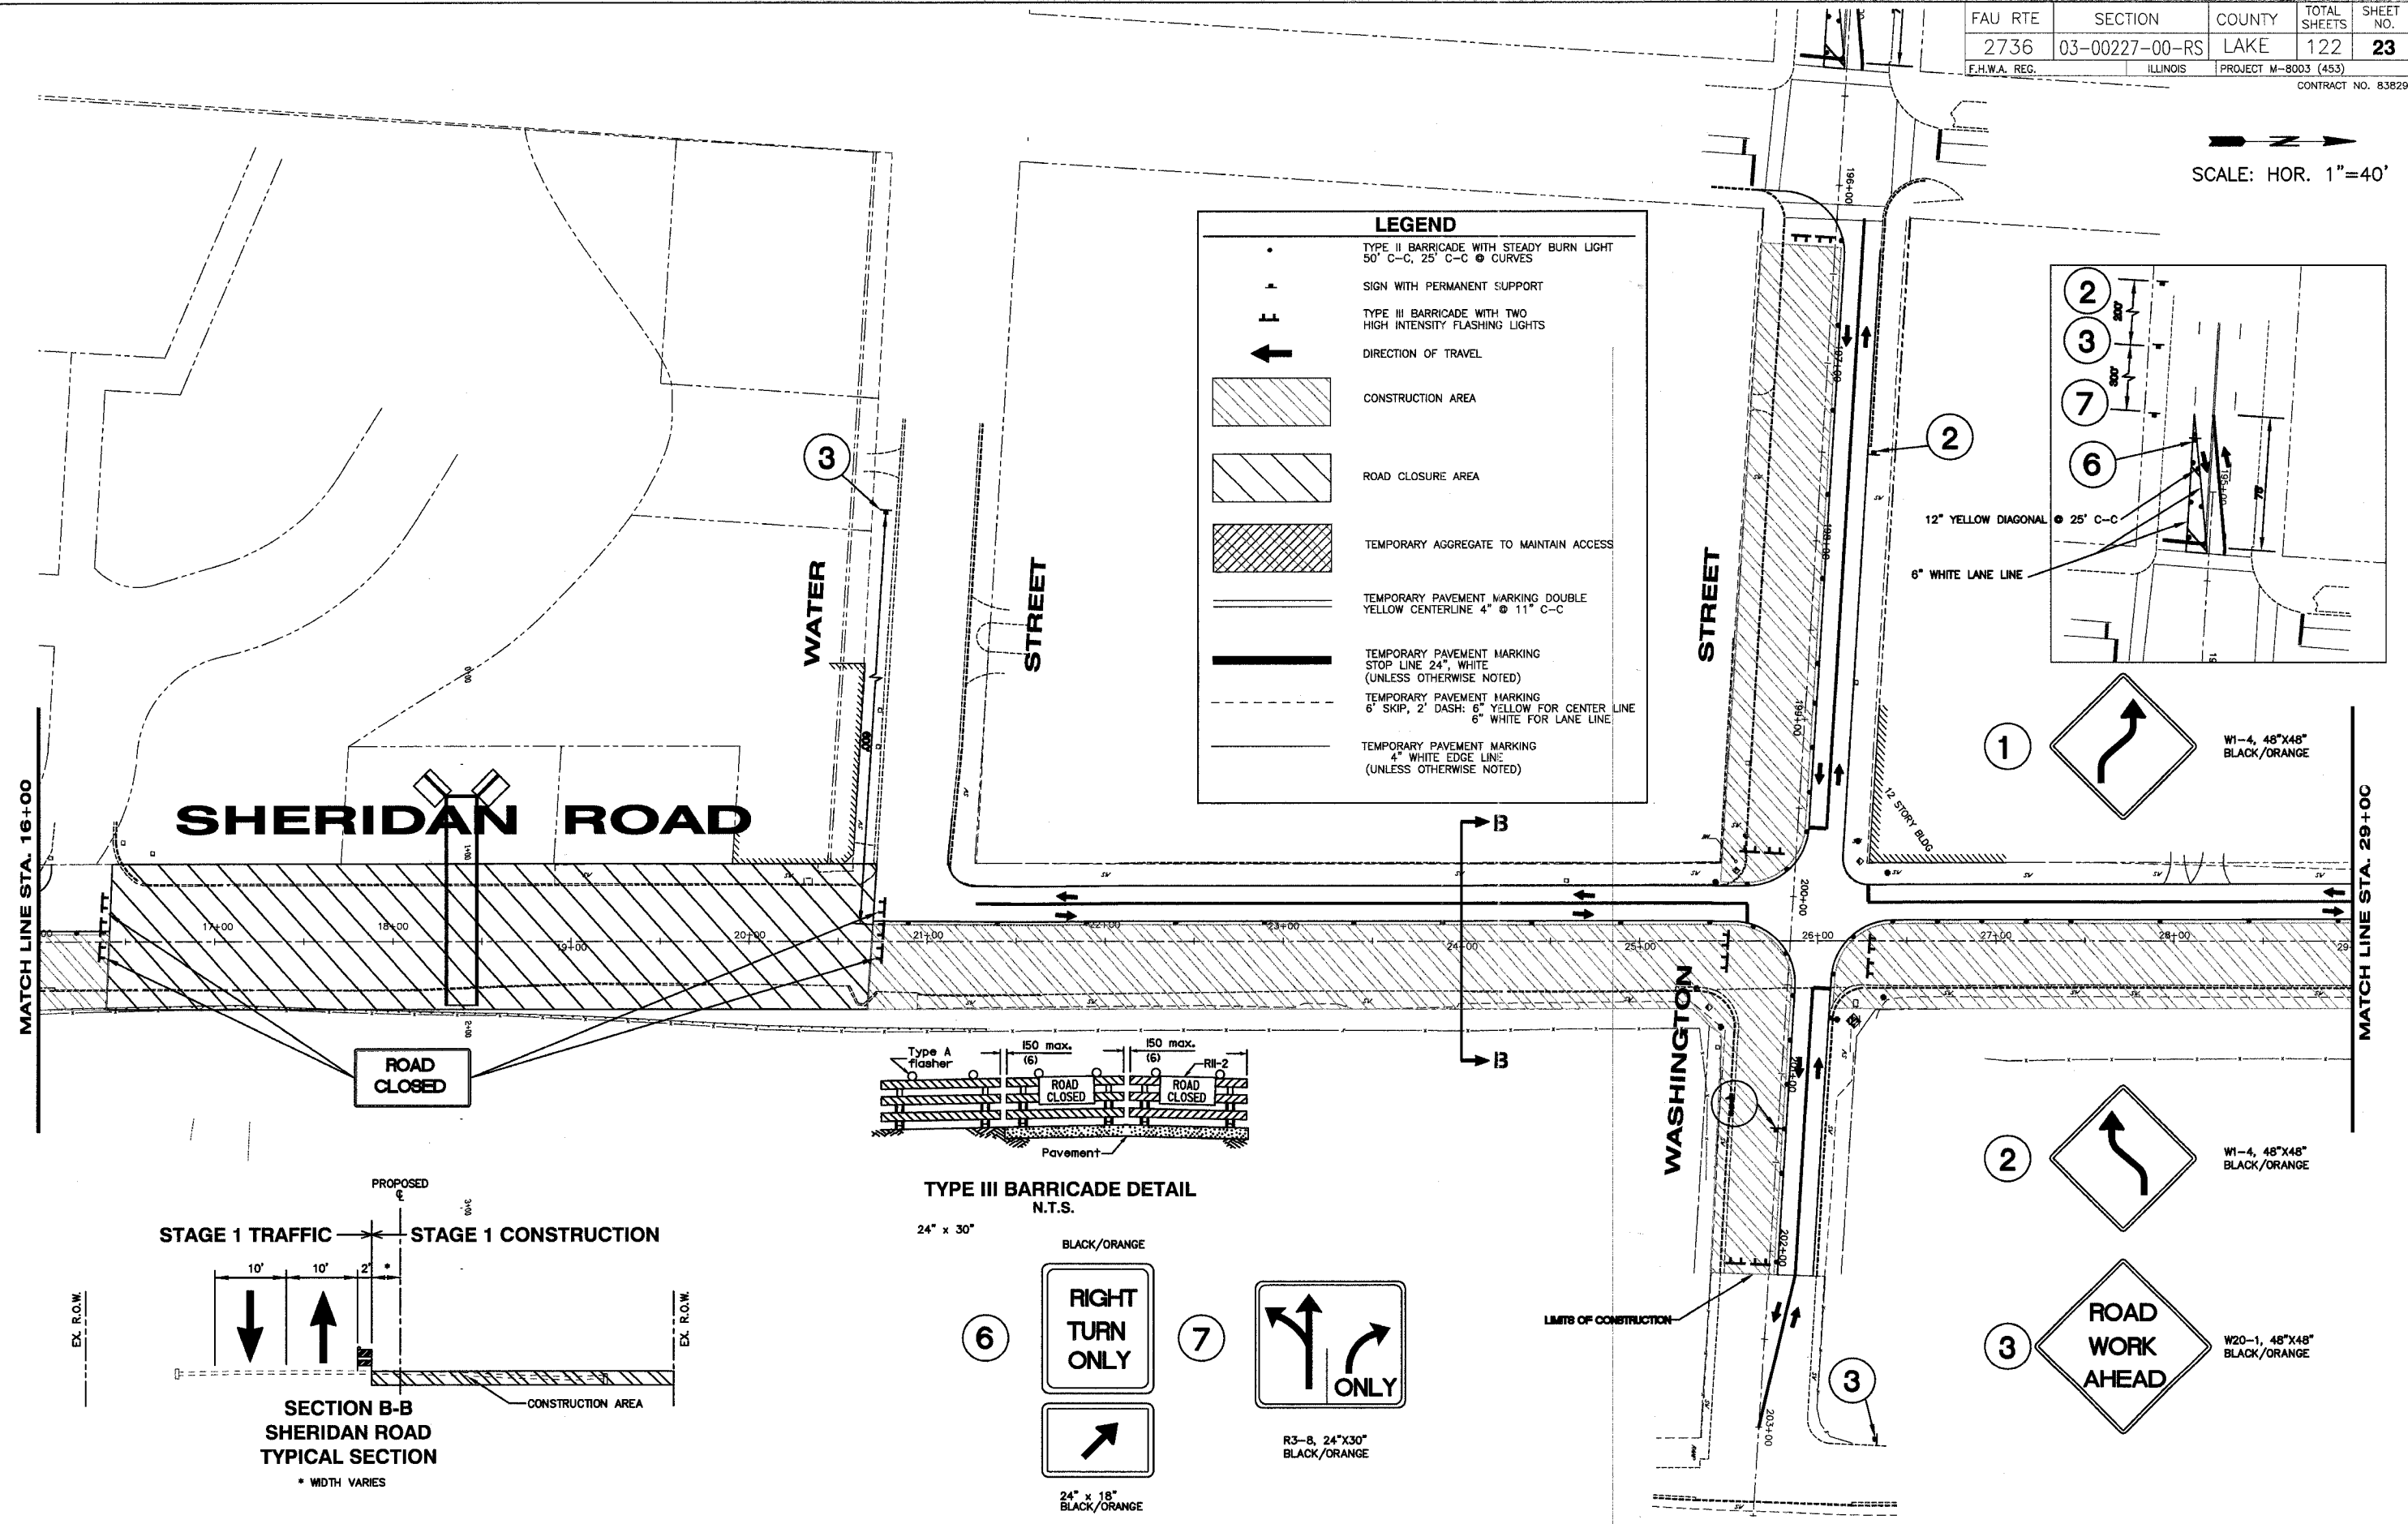


SCALE: HOR. 1"=40'

LEGEND

- TYPE II BARRICADE WITH STEADY BURN LIGHT
50' C-C, 25' C-C • CURVES
- SIGN WITH PERMANENT SUPPORT
- FF TYPE III BARRICADE WITH TWO HIGH INTENSITY FLASHING LIGHTS
- ← DIRECTION OF TRAVEL
- [Hatched Box] CONSTRUCTION AREA
- [Diagonal Hatched Box] ROAD CLOSURE AREA
- [Cross-hatched Box] TEMPORARY AGGREGATE TO MAINTAIN ACCESS
- [Double Line] TEMPORARY PAVEMENT MARKING DOUBLE YELLOW CENTERLINE 4" @ 11" C-C
- [Solid Line] TEMPORARY PAVEMENT MARKING STOP LINE 24", WHITE (UNLESS OTHERWISE NOTED)
- [Dashed Line] TEMPORARY PAVEMENT MARKING 6" SKIP, 2" DASH: 6" YELLOW FOR CENTER LINE 6" WHITE FOR LANE LINE
- [Dotted Line] TEMPORARY PAVEMENT MARKING 4" WHITE EDGE LINE (UNLESS OTHERWISE NOTED)

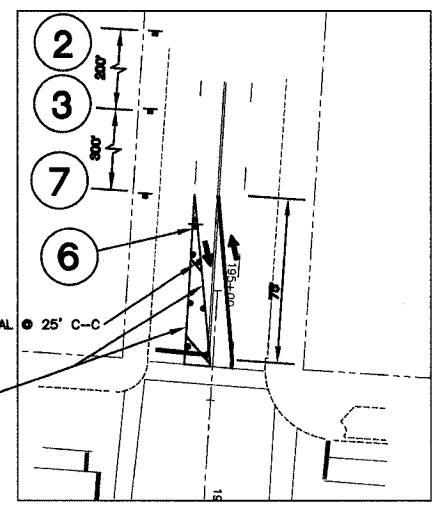

BLACK/ORANGE

6 RIGHT TURN ONLY
24" x 18" BLACK/ORANGE

7 R3-8, 24"x30" BLACK/ORANGE

2 W1-4, 48"x48" BLACK/ORANGE

3 W20-1, 48"x48" BLACK/ORANGE

SHEET KEY

--	--	--	--	--	--	--	--	--	--

REVISIONS

NO.	ITEM	DATE

SCALE: 1" = 40'

DRAWN BY: MRT

CHECKED BY: DBD

DATE: 1-16-06

McCLURE ENGINEERING ASSOCIATES, INC.

2728 Grand Ave. Waukegan, IL 60085
 TEL 847-336-7100 FAX 847-336-7155
 E-MAIL: wk@mcclureengineering.com

Design Firm License: Illinois #184-000816
 Copyright 2004 by McClure Engineering Associates, Inc.

SHERIDAN ROAD STAGE 1 TRAFFIC PLAN

SHERIDAN ROAD IMPROVEMENTS

CITY OF WAUKEGAN JOB NUMBER: 02-28-04-164 LAKE COUNTY, ILLINOIS

W:\dwg\WK\SHERIDAN-RD\Sher-TrafficControl.dwg 8/26/2005 1:17:23 PM CDT